
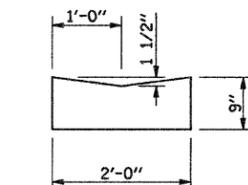


SCALE 1" = 5'

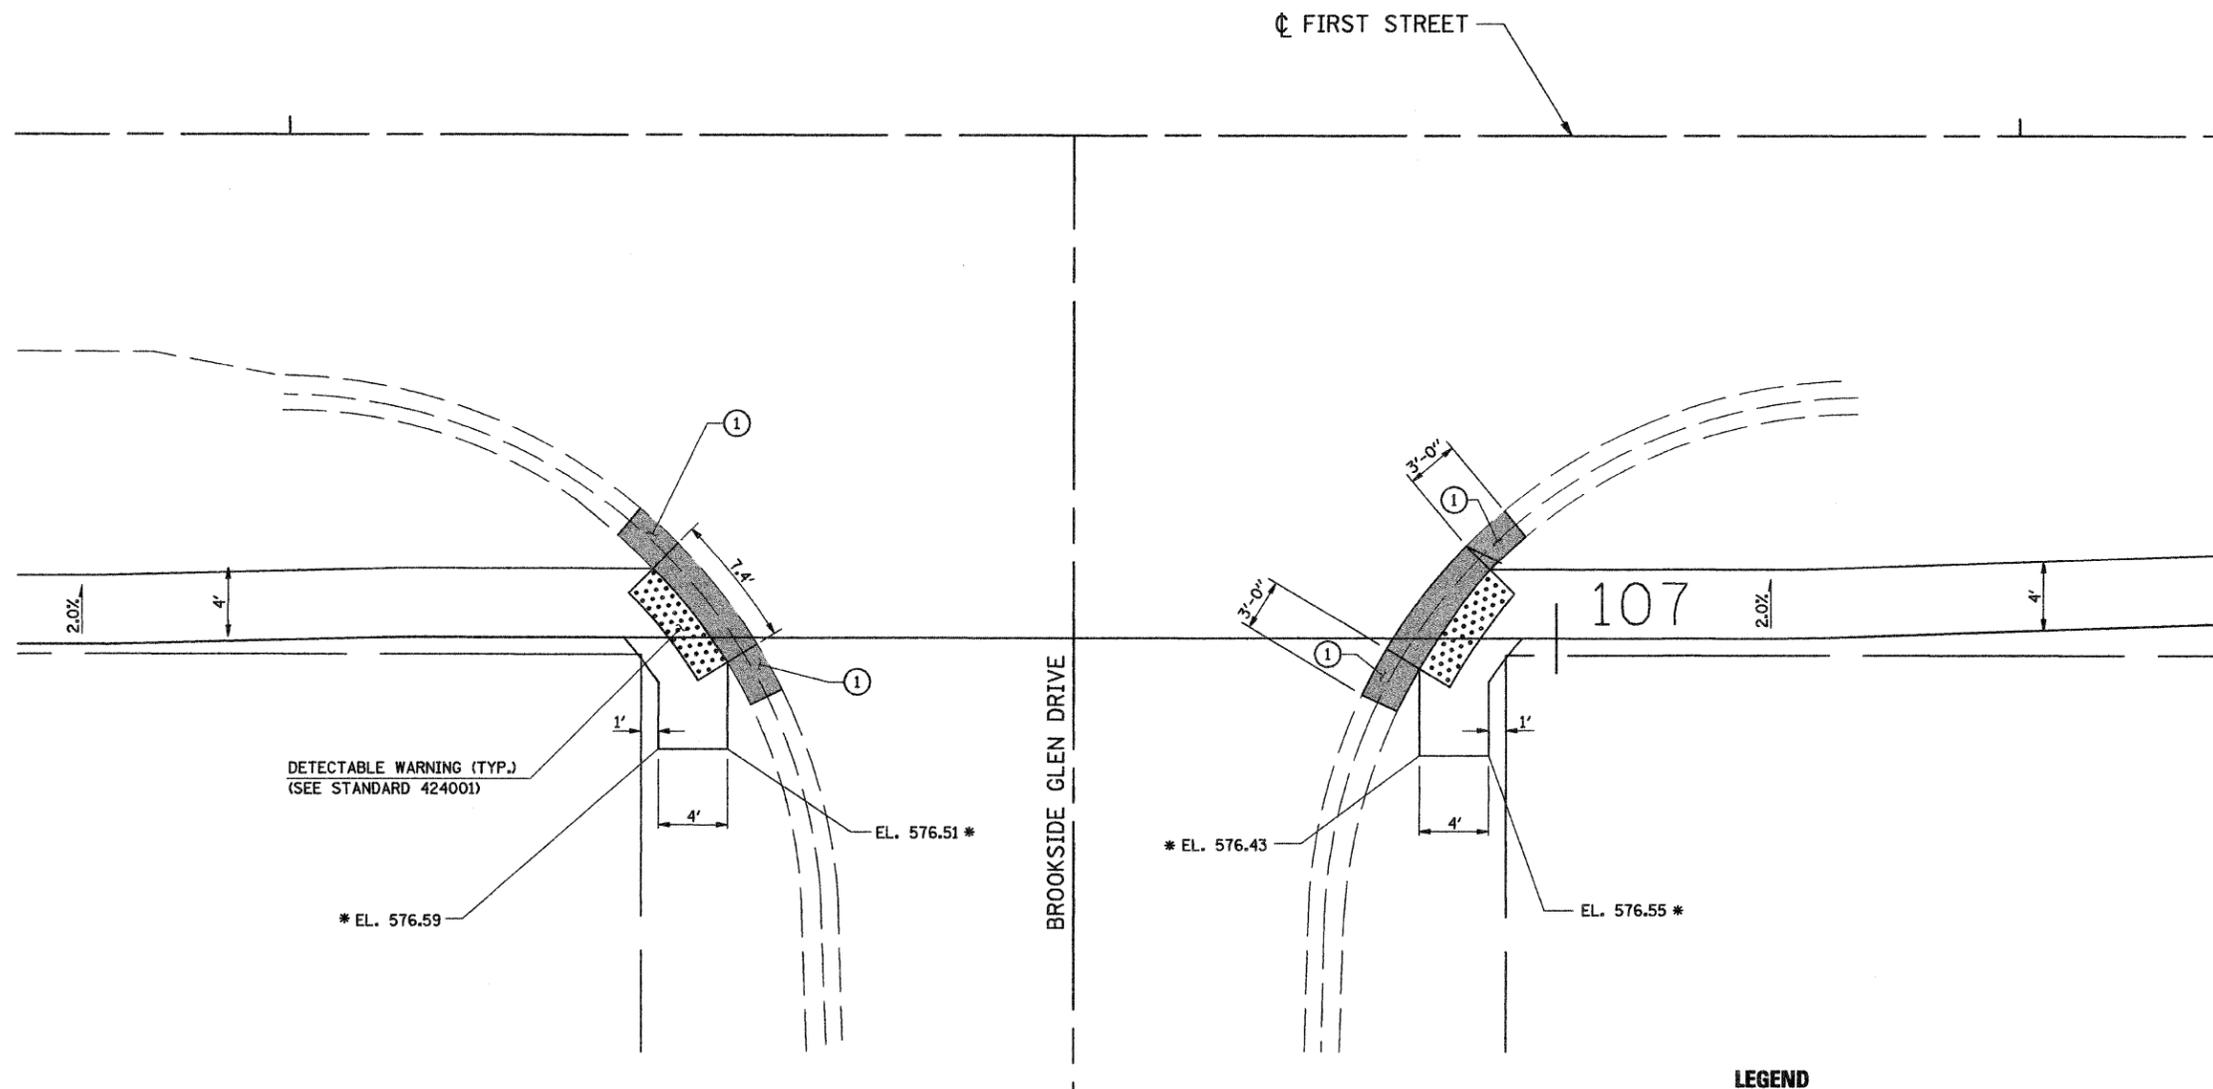

CONCRETE GUTTER DETAIL

LEGEND

CONCRETE GUTTER

NOTES:

- ① TRANSITION FROM EXISTING VALLEY GUTTER TO CONCRETE GUTTER IN 3'-0"

* (BUILD RAMP TO THE EAST FOR FUTURE CONNECTION)

BILL OF MATERIALS

TOTAL GUTTER REMOVAL	= 23 FT
TOTAL CONCRETE GUTTER	= 23 FT
DETECTABLE WARNING	= 28 SF

FILE NAME = G:\S07009-01\ced\1st-South\70091D01.SHT	USER NAME = IE Consultants	DESIGNED -	REVISED -	VILLAGE OF SHERMAN	FIRST /SOUTH STREET SIDEWALK DETAIL	F.A. RTE.	SECTION	COUNTY	TOTAL SHEETS	SHEET NO.
PLOT SCALE = 5.0000' / IN.	DRAWN -	REVISED -	08-00014-00-SW			SANGAMON	47	16		
PLOT DATE = 2/13/2009	CHECKED -	REVISED -	CONTRACT NO. 08-0186							
	DATE -	REVISED -	FED. ROAD DIST. NO.			ILLINOIS FED. AID PROJECT				
					SCALE:	SHEET NO.	OF SHEETS	STA.	TO STA.	