


FINAL SURVEY	CURVED	BY	DATE
NOTE BOOK	PLOTTED		
NO.	TEMPLATE		
	AREAS CHECKED		

ORIGINAL SURVEY	CURVED	BY	DATE
NOTE BOOK	PLOTTED		
NO.	TEMPLATE		
	AREAS CHECKED		

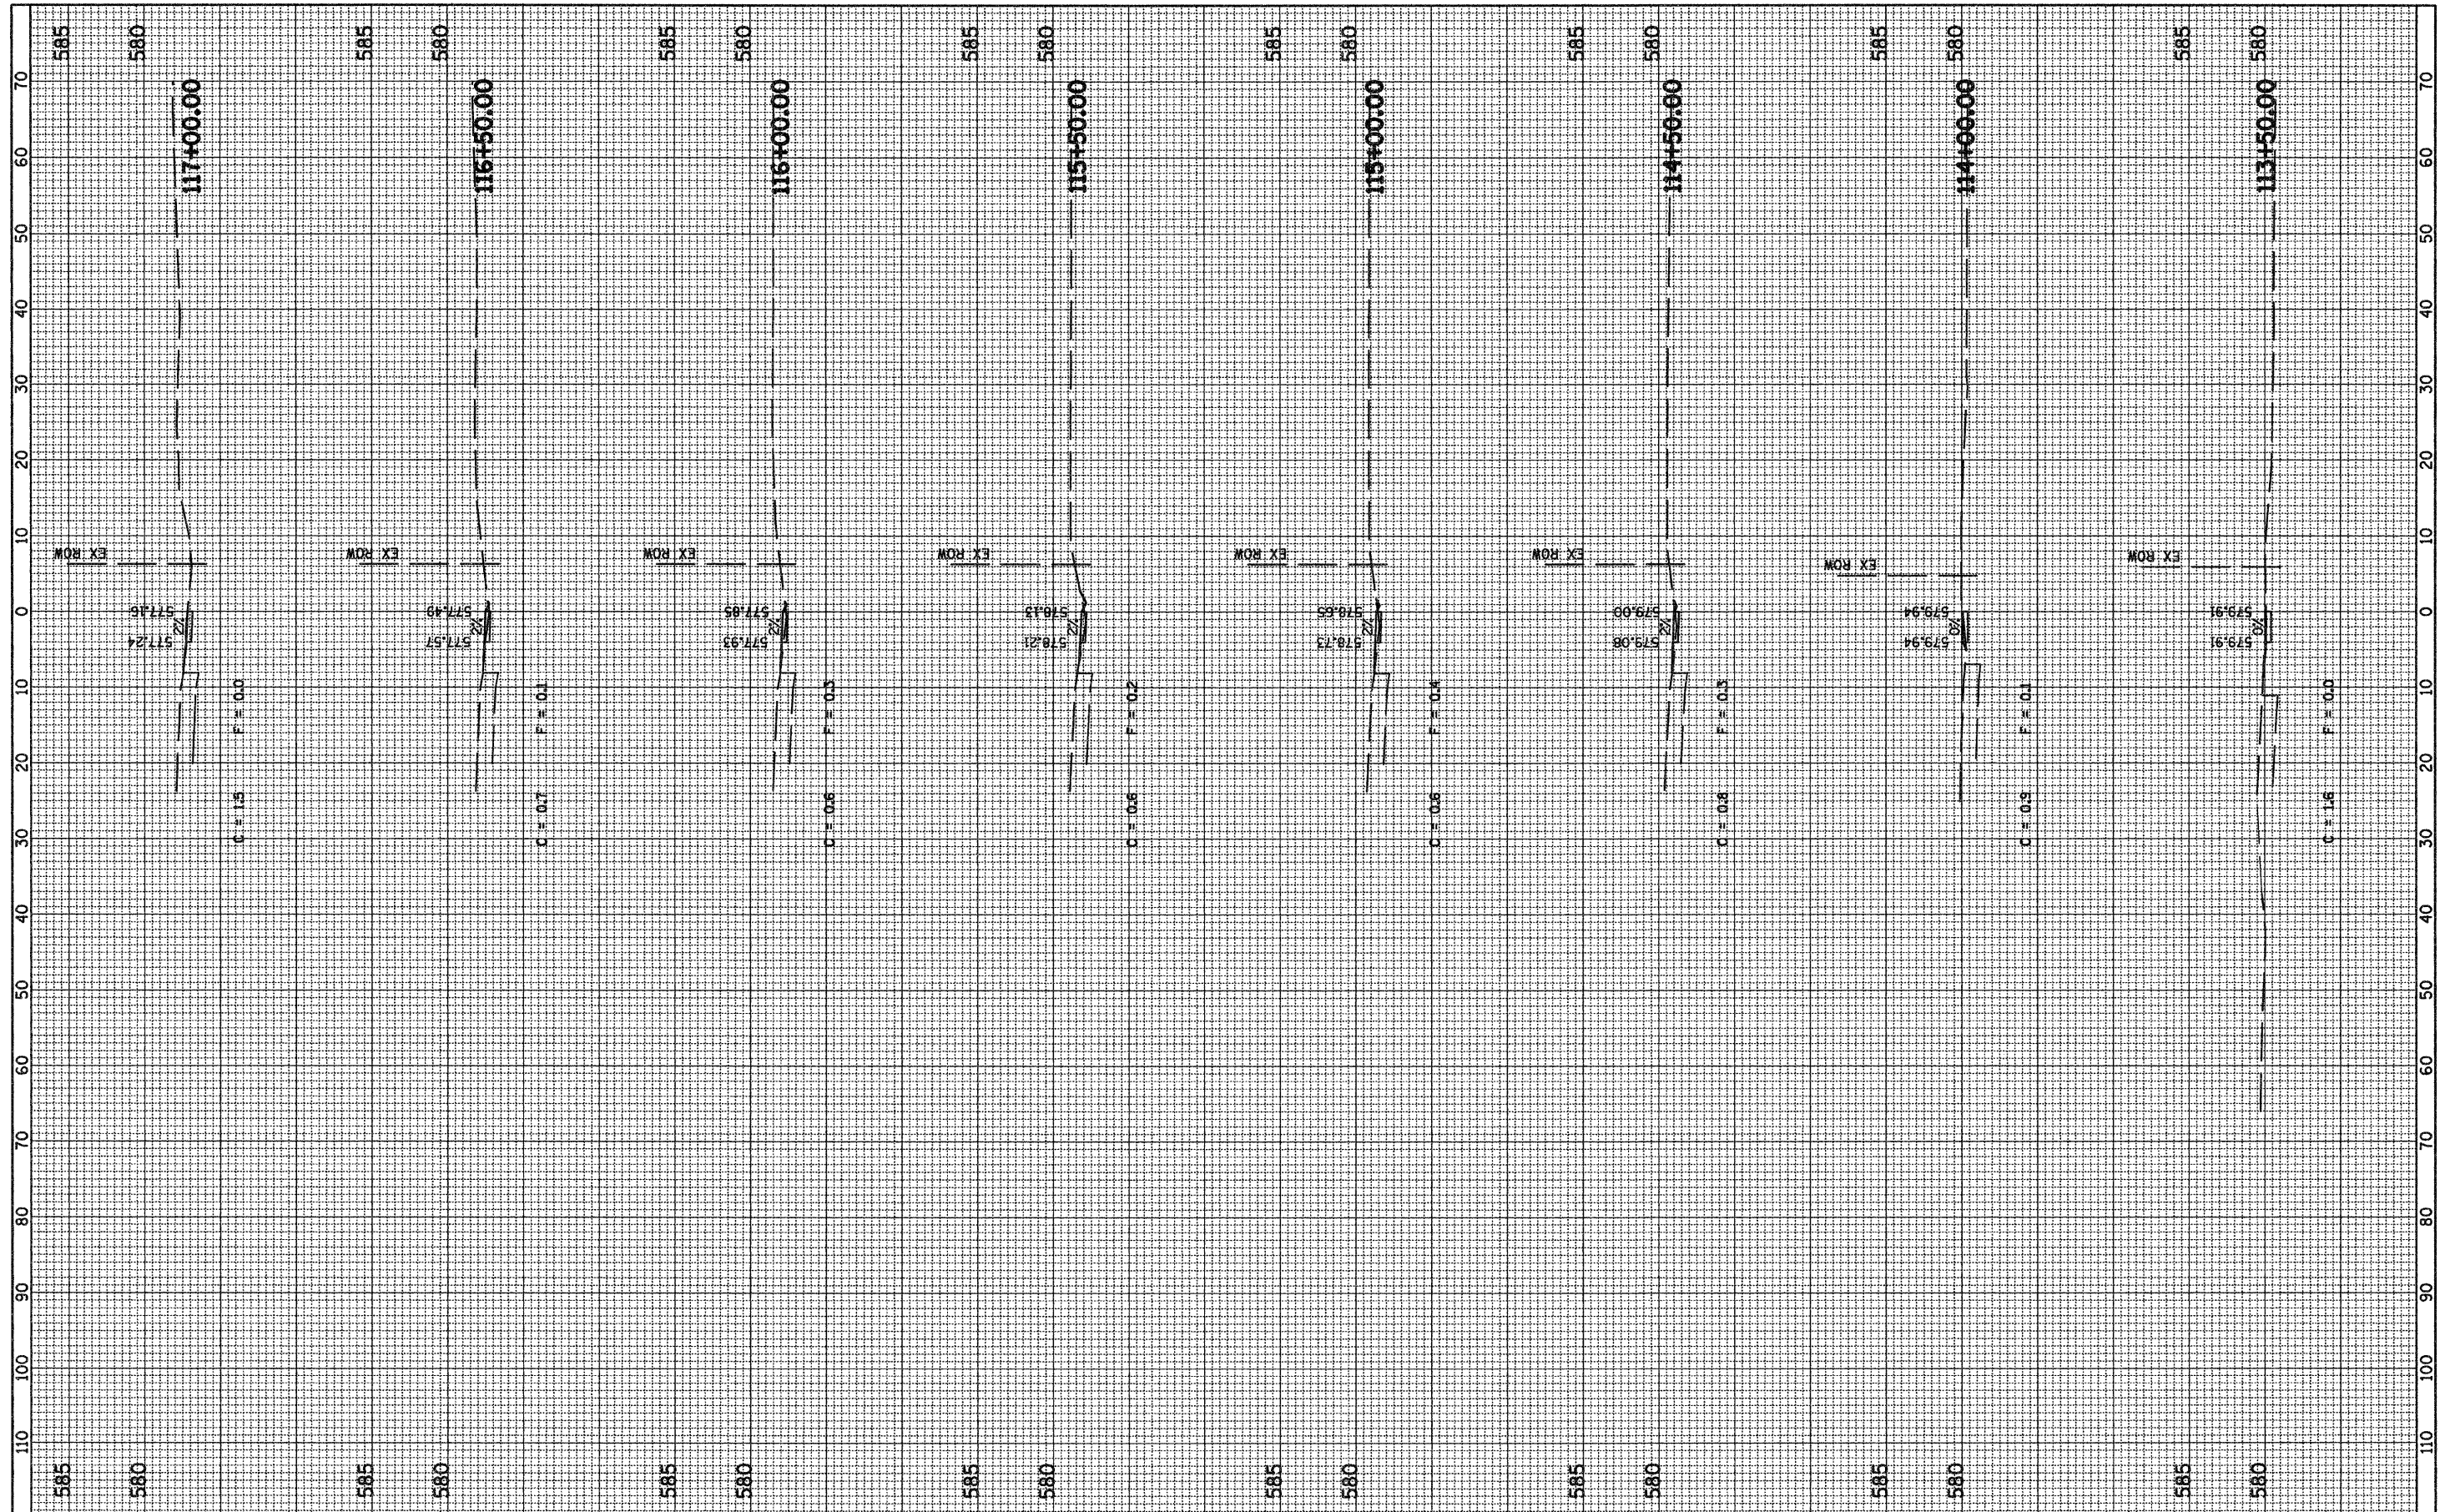

FILE NAME = G:\S07009-01\oad\1st-South\xs.sht	USER NAME = IE Consultants	DESIGNED -	REVISED -	STATE OF ILLINOIS DEPARTMENT OF TRANSPORTATION	CROSS SECTIONS - SIDEWALK FIRST / SOUTH STREET	F.A. RTE.	SECTION	COUNTY	TOTAL SHEETS	SHEET NO.
	PLOT SCALE = 1/8" = 1'-0"	DRAWN -	REVISED -			08-00014-00-SW	SANGAMON	47	22	
	PLOT DATE = 2/13/2009	CHECKED -	REVISED -			CONTRACT NO. 93486				
		DATE -	REVISED -			FED. ROAD DIST. NO.	ILLINOIS FED. AID PROJECT			
		SCALE:			SHEET NO. 4 OF 5 SHEETS	STA. 113+50.00 TO STA. 117+00.00				