

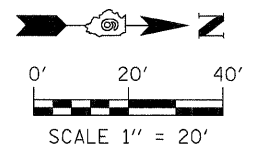


PLAN	DESIGNED	DATE
	PLOTTED	
	GRADES CHECKED	
	NOTES CHECKED	
	FILE NAME	
	NO.	

PROFILE	DESIGNED	DATE
	PLOTTED	
	GRADES CHECKED	
	NOTES CHECKED	
	FILE NAME	
	NO.	

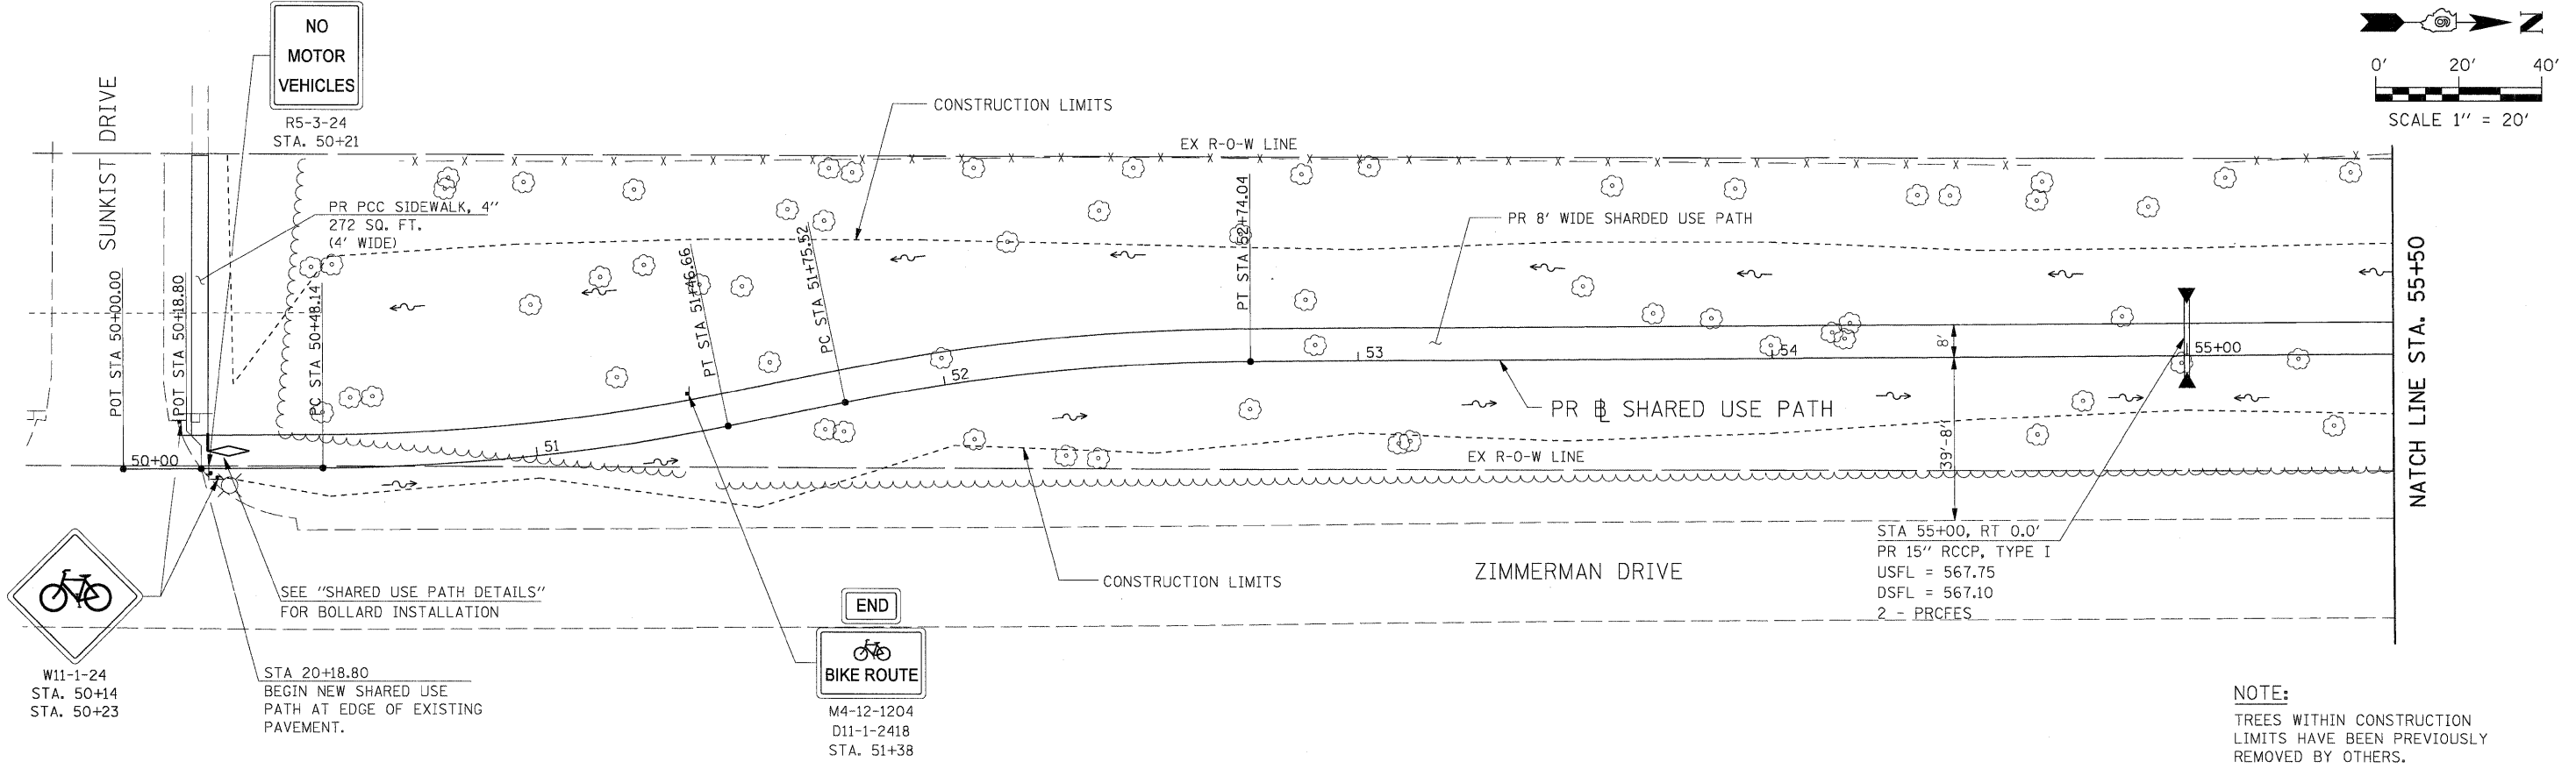

NOTE:  
TREES WITHIN CONSTRUCTION LIMITS HAVE BEEN PREVIOUSLY REMOVED BY OTHERS.

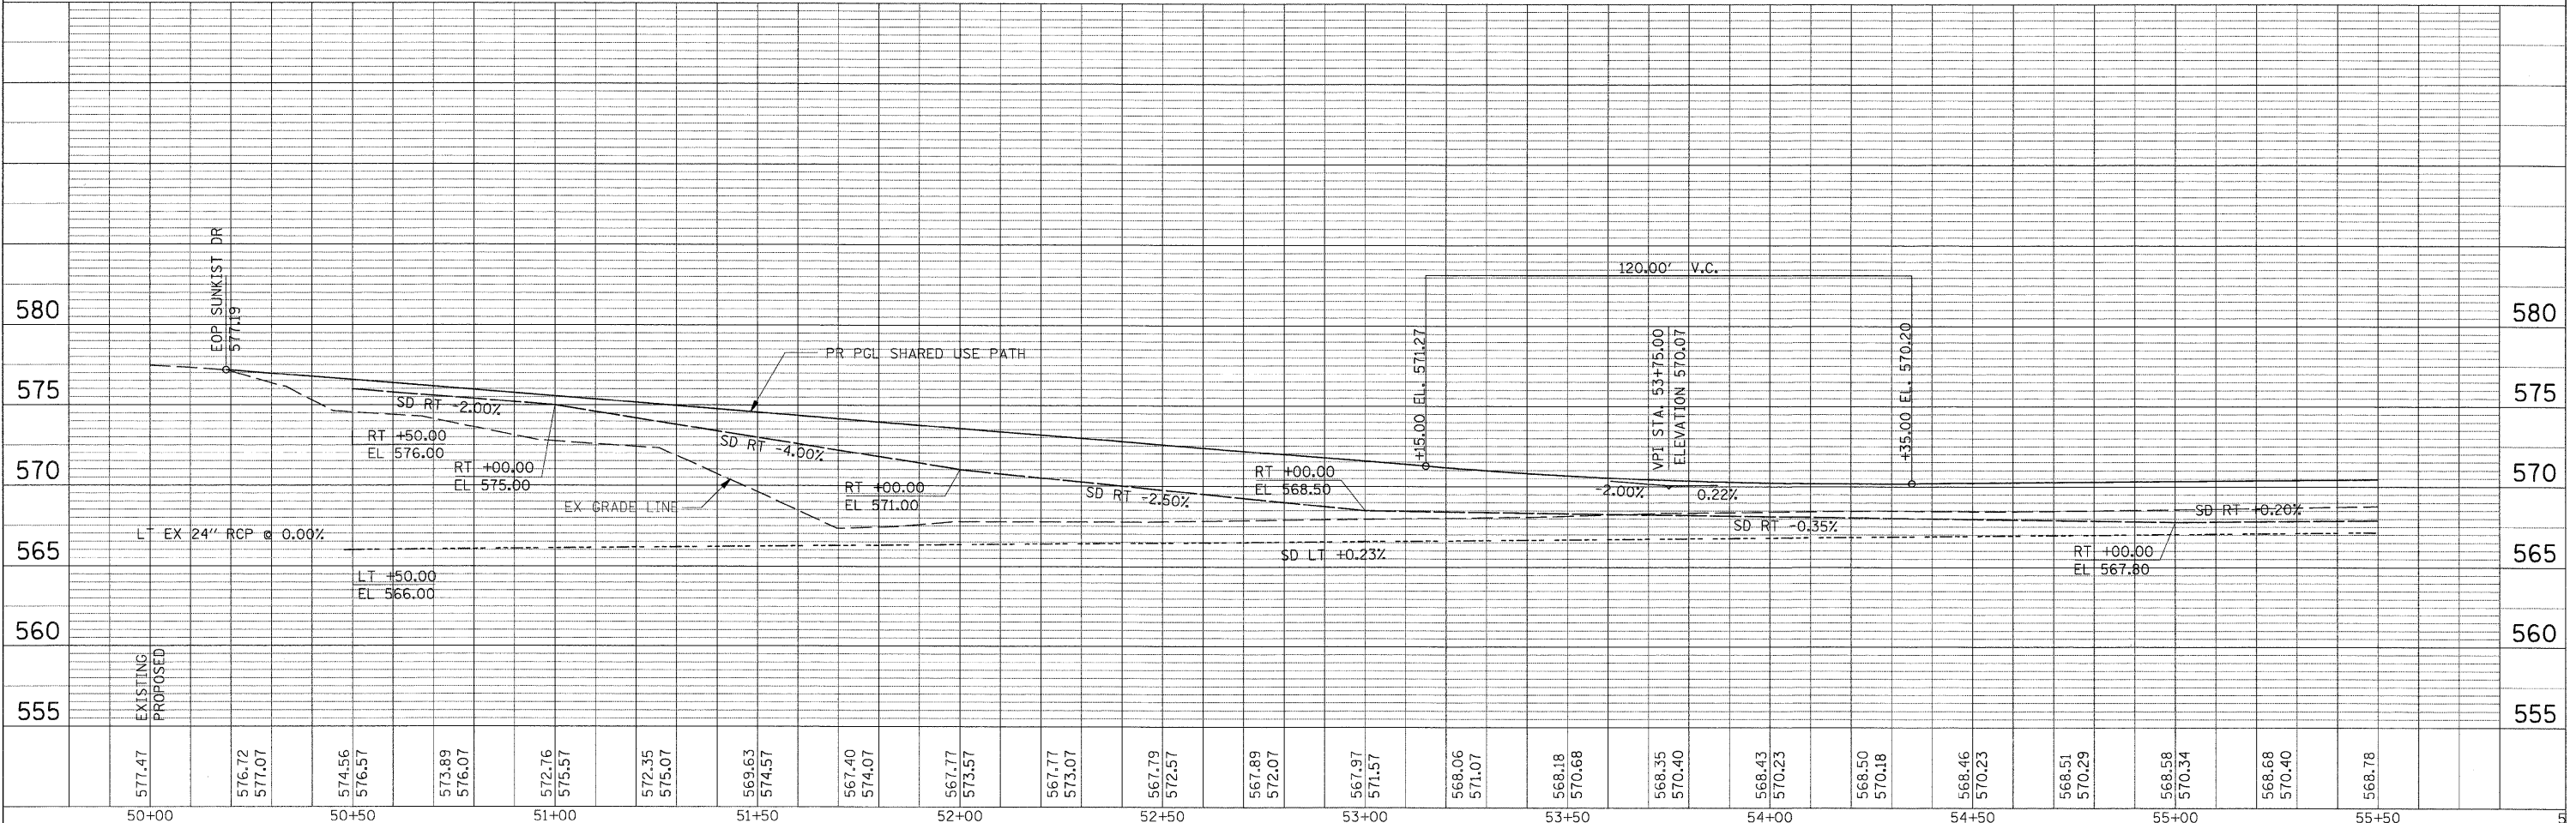

FILE NAME =	USER NAME = IE Consultants	DESIGNED -	REVISED -	<b>STATE OF ILLINOIS DEPARTMENT OF TRANSPORTATION</b>	<b>PLAN &amp; PROFILE - ZIMMERMAN DRIVE</b>	F.A. RTE.	SECTION	COUNTY	TOTAL SHEETS	SHEET NO.
G:\527009-01\cad\Zimmerman\7029_ZIM_PP01.SHT	DRAWN THW	CHECKED -	REVISED -			08-00014-00-SW	SANGAMON	47	25	
PLOT SCALE = 28,0000 // IN.	CHECKED -	DATE FEB 09, 2009	REVISED -			CONTRACT NO. 93486				
PLOT DATE = 6/19/2009	DATE FEB 09, 2009					FED. ROAD DIST. NO.	ILLINOIS FED. AID PROJECT			