

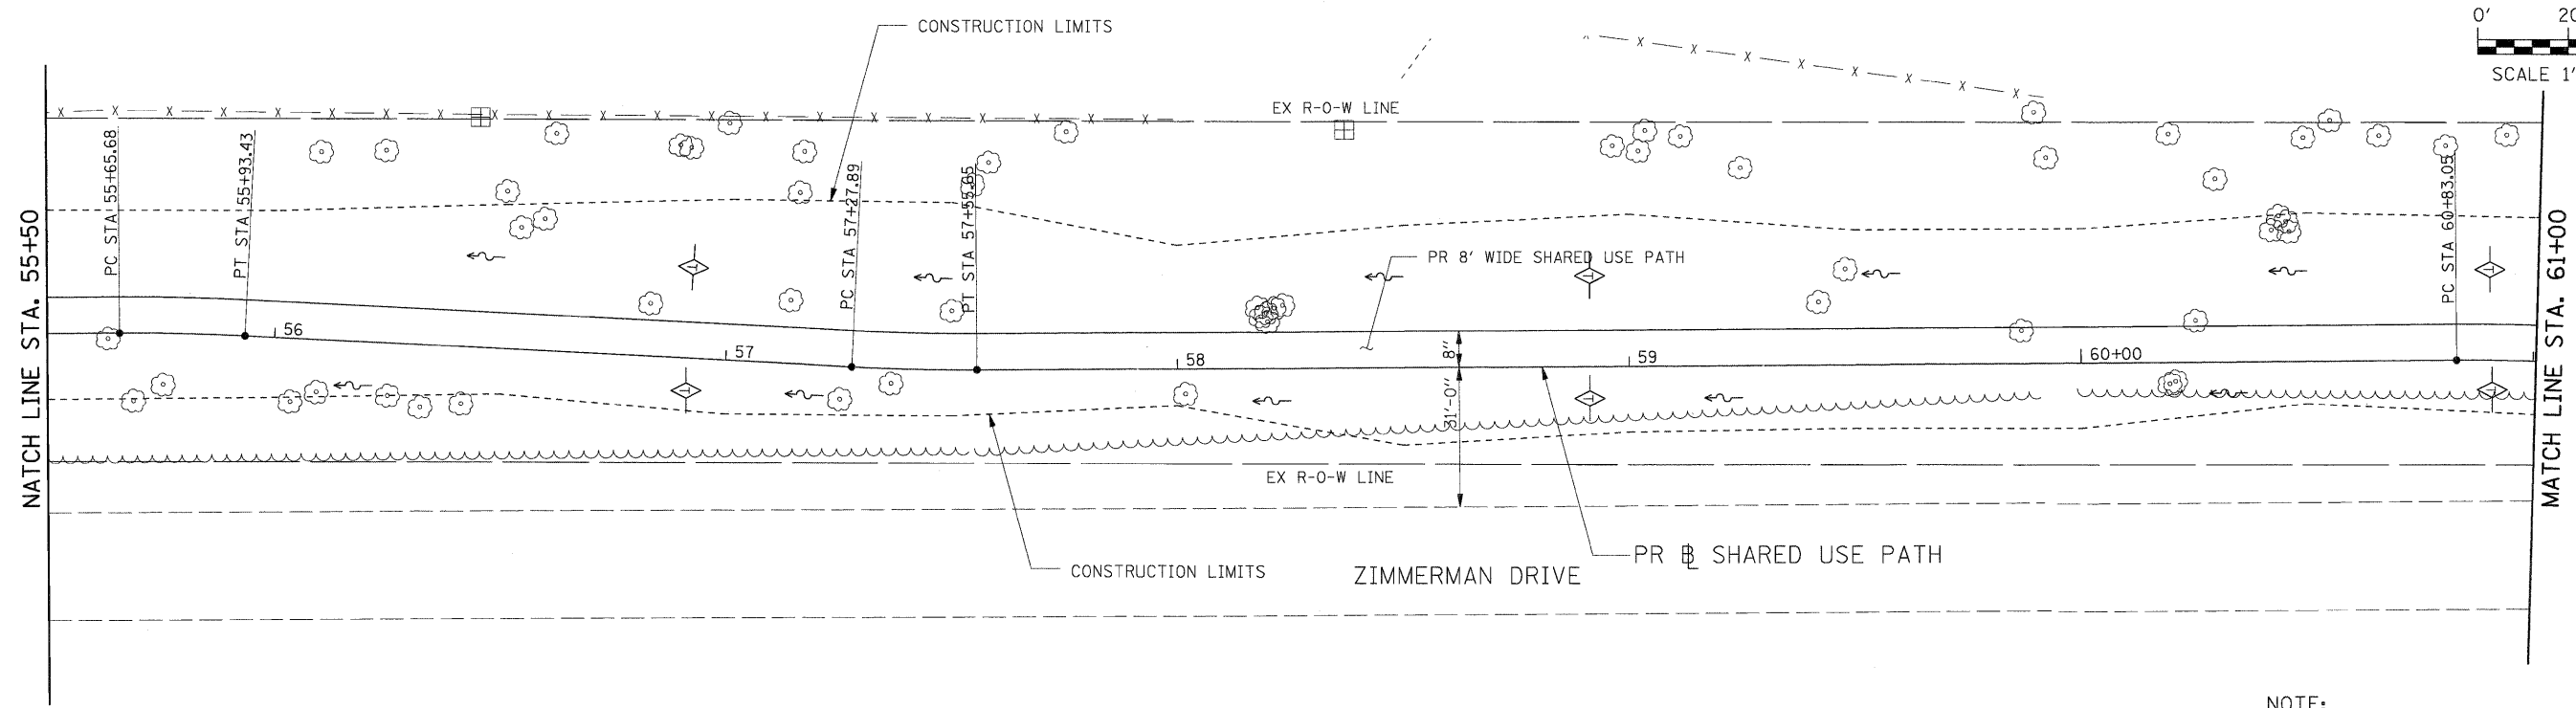


PLAN	REVIEWED	DATE
	PLOTTED	
	ALIGNMENT CHECKED	
	AS NOTED	
	FILE NAME	
	NO.	

PROFILE	REVIEWED	DATE
	PLOTTED	
	GRADES CHECKED	
	AS NOTED	
	STRUCTURE NOTATIONS CHKO	
	NO.	

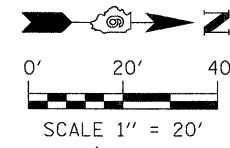

NOTE:
TREES WITHIN CONSTRUCTION LIMITS HAVE BEEN PREVIOUSLY REMOVED BY OTHERS.

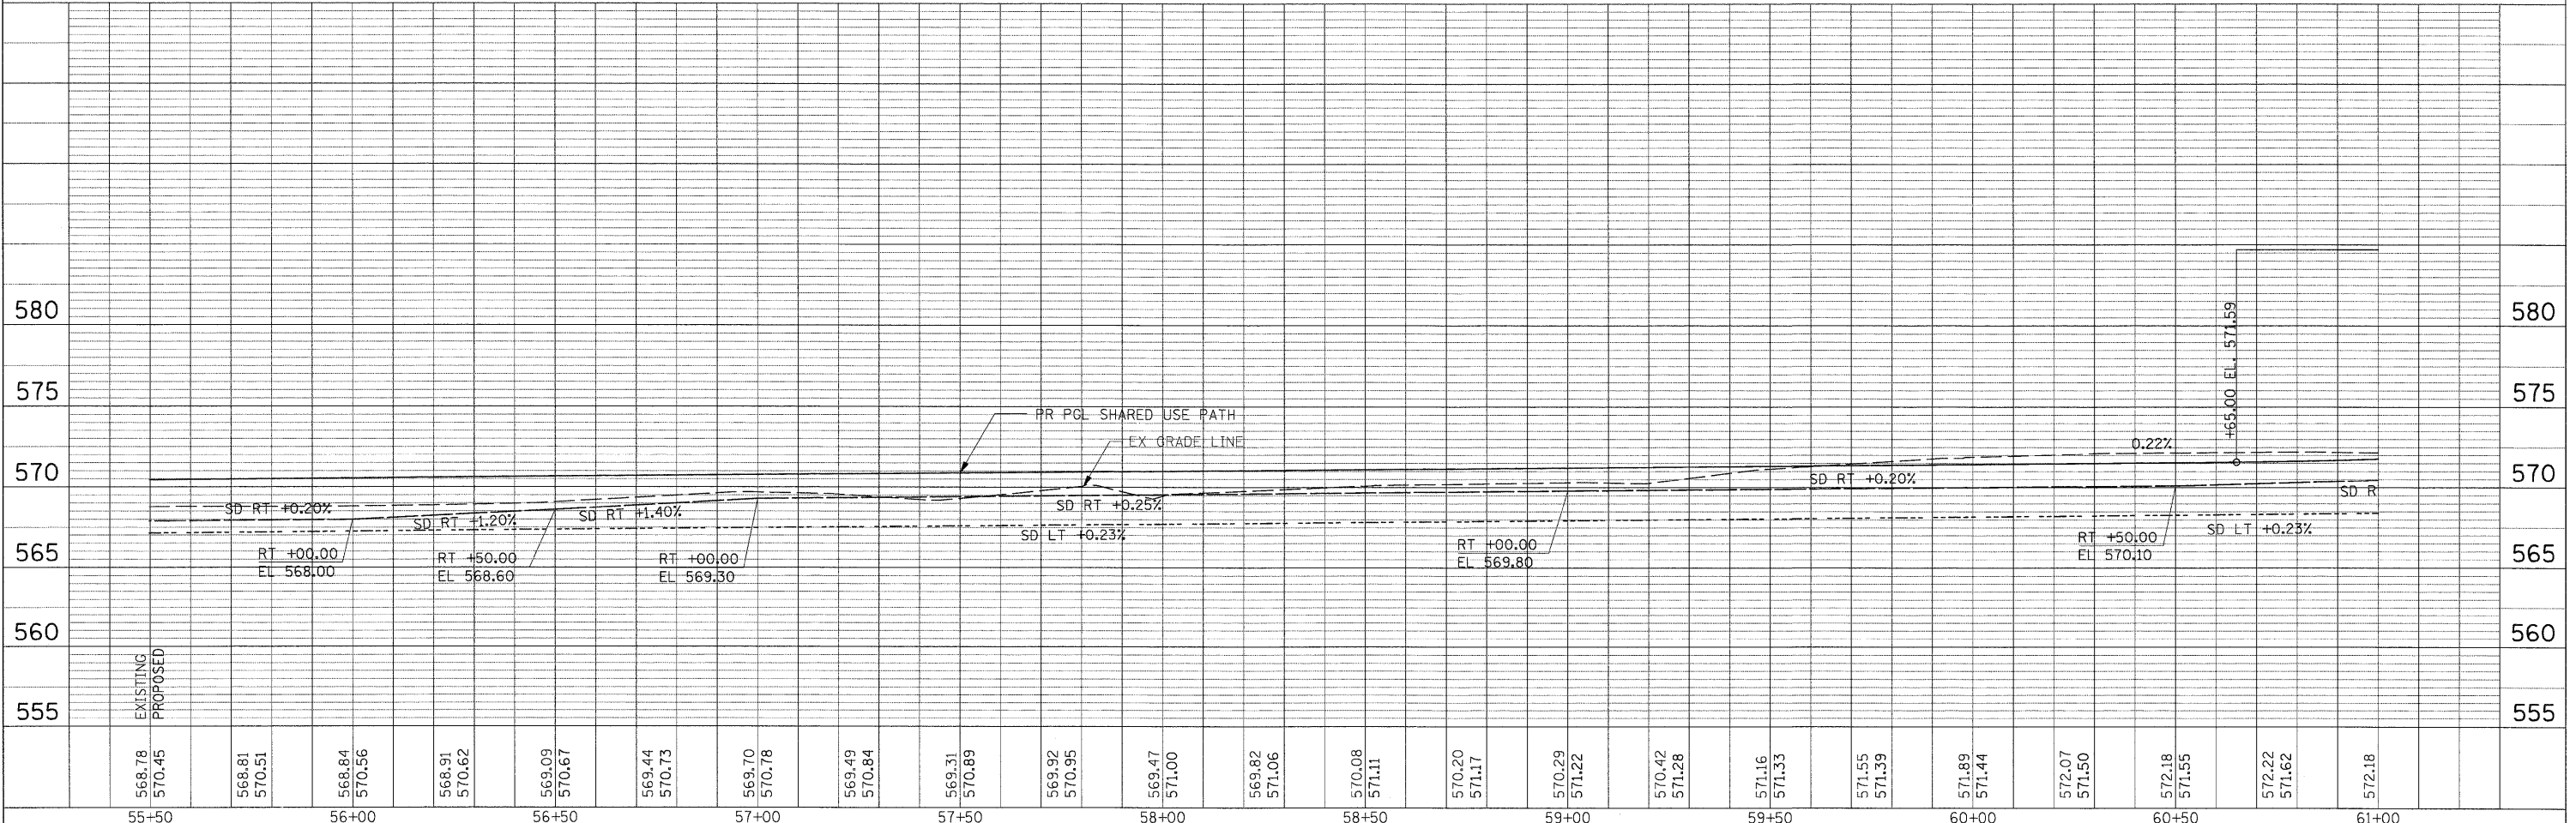

FILE NAME = G:\S27009-01\Cad\Zimmerman\2009_ZIM_PP02.DWT	USER NAME = IE Consultants	DESIGNED -	REVISED -	STATE OF ILLINOIS DEPARTMENT OF TRANSPORTATION	PLAN & PROFILE - ZIMMERMAN DRIVE	F.A. RTE.	SECTION	COUNTY	TOTAL SHEETS	SHEET NO.
PLOT SCALE = 28,0000' / IN.	CHECKED -	REVISED -	REVISED -			08-00014-00-SW	SANGAMON	47	27	
PLOT DATE = 6/19/2009	DATE FEB 09, 2009	REVISED -	REVISED -			CONTRACT NO. 93486				
						FED. ROAD DIST. NO.	ILLINOIS FED. AID PROJECT			