


| | | | |
|----------------------------|--|----|------|
| FINAL SURVEY NOTE BOOK NO. | SURVEYED PLOTTED TEMPLATE AREAS AS CHECKED | BY | DATE |
| | | | |

| | | | |
|-------------------------------|--|----|------|
| ORIGINAL SURVEY NOTE BOOK NO. | SURVEYED PLOTTED TEMPLATE AREAS AS CHECKED | BY | DATE |
| | | | |

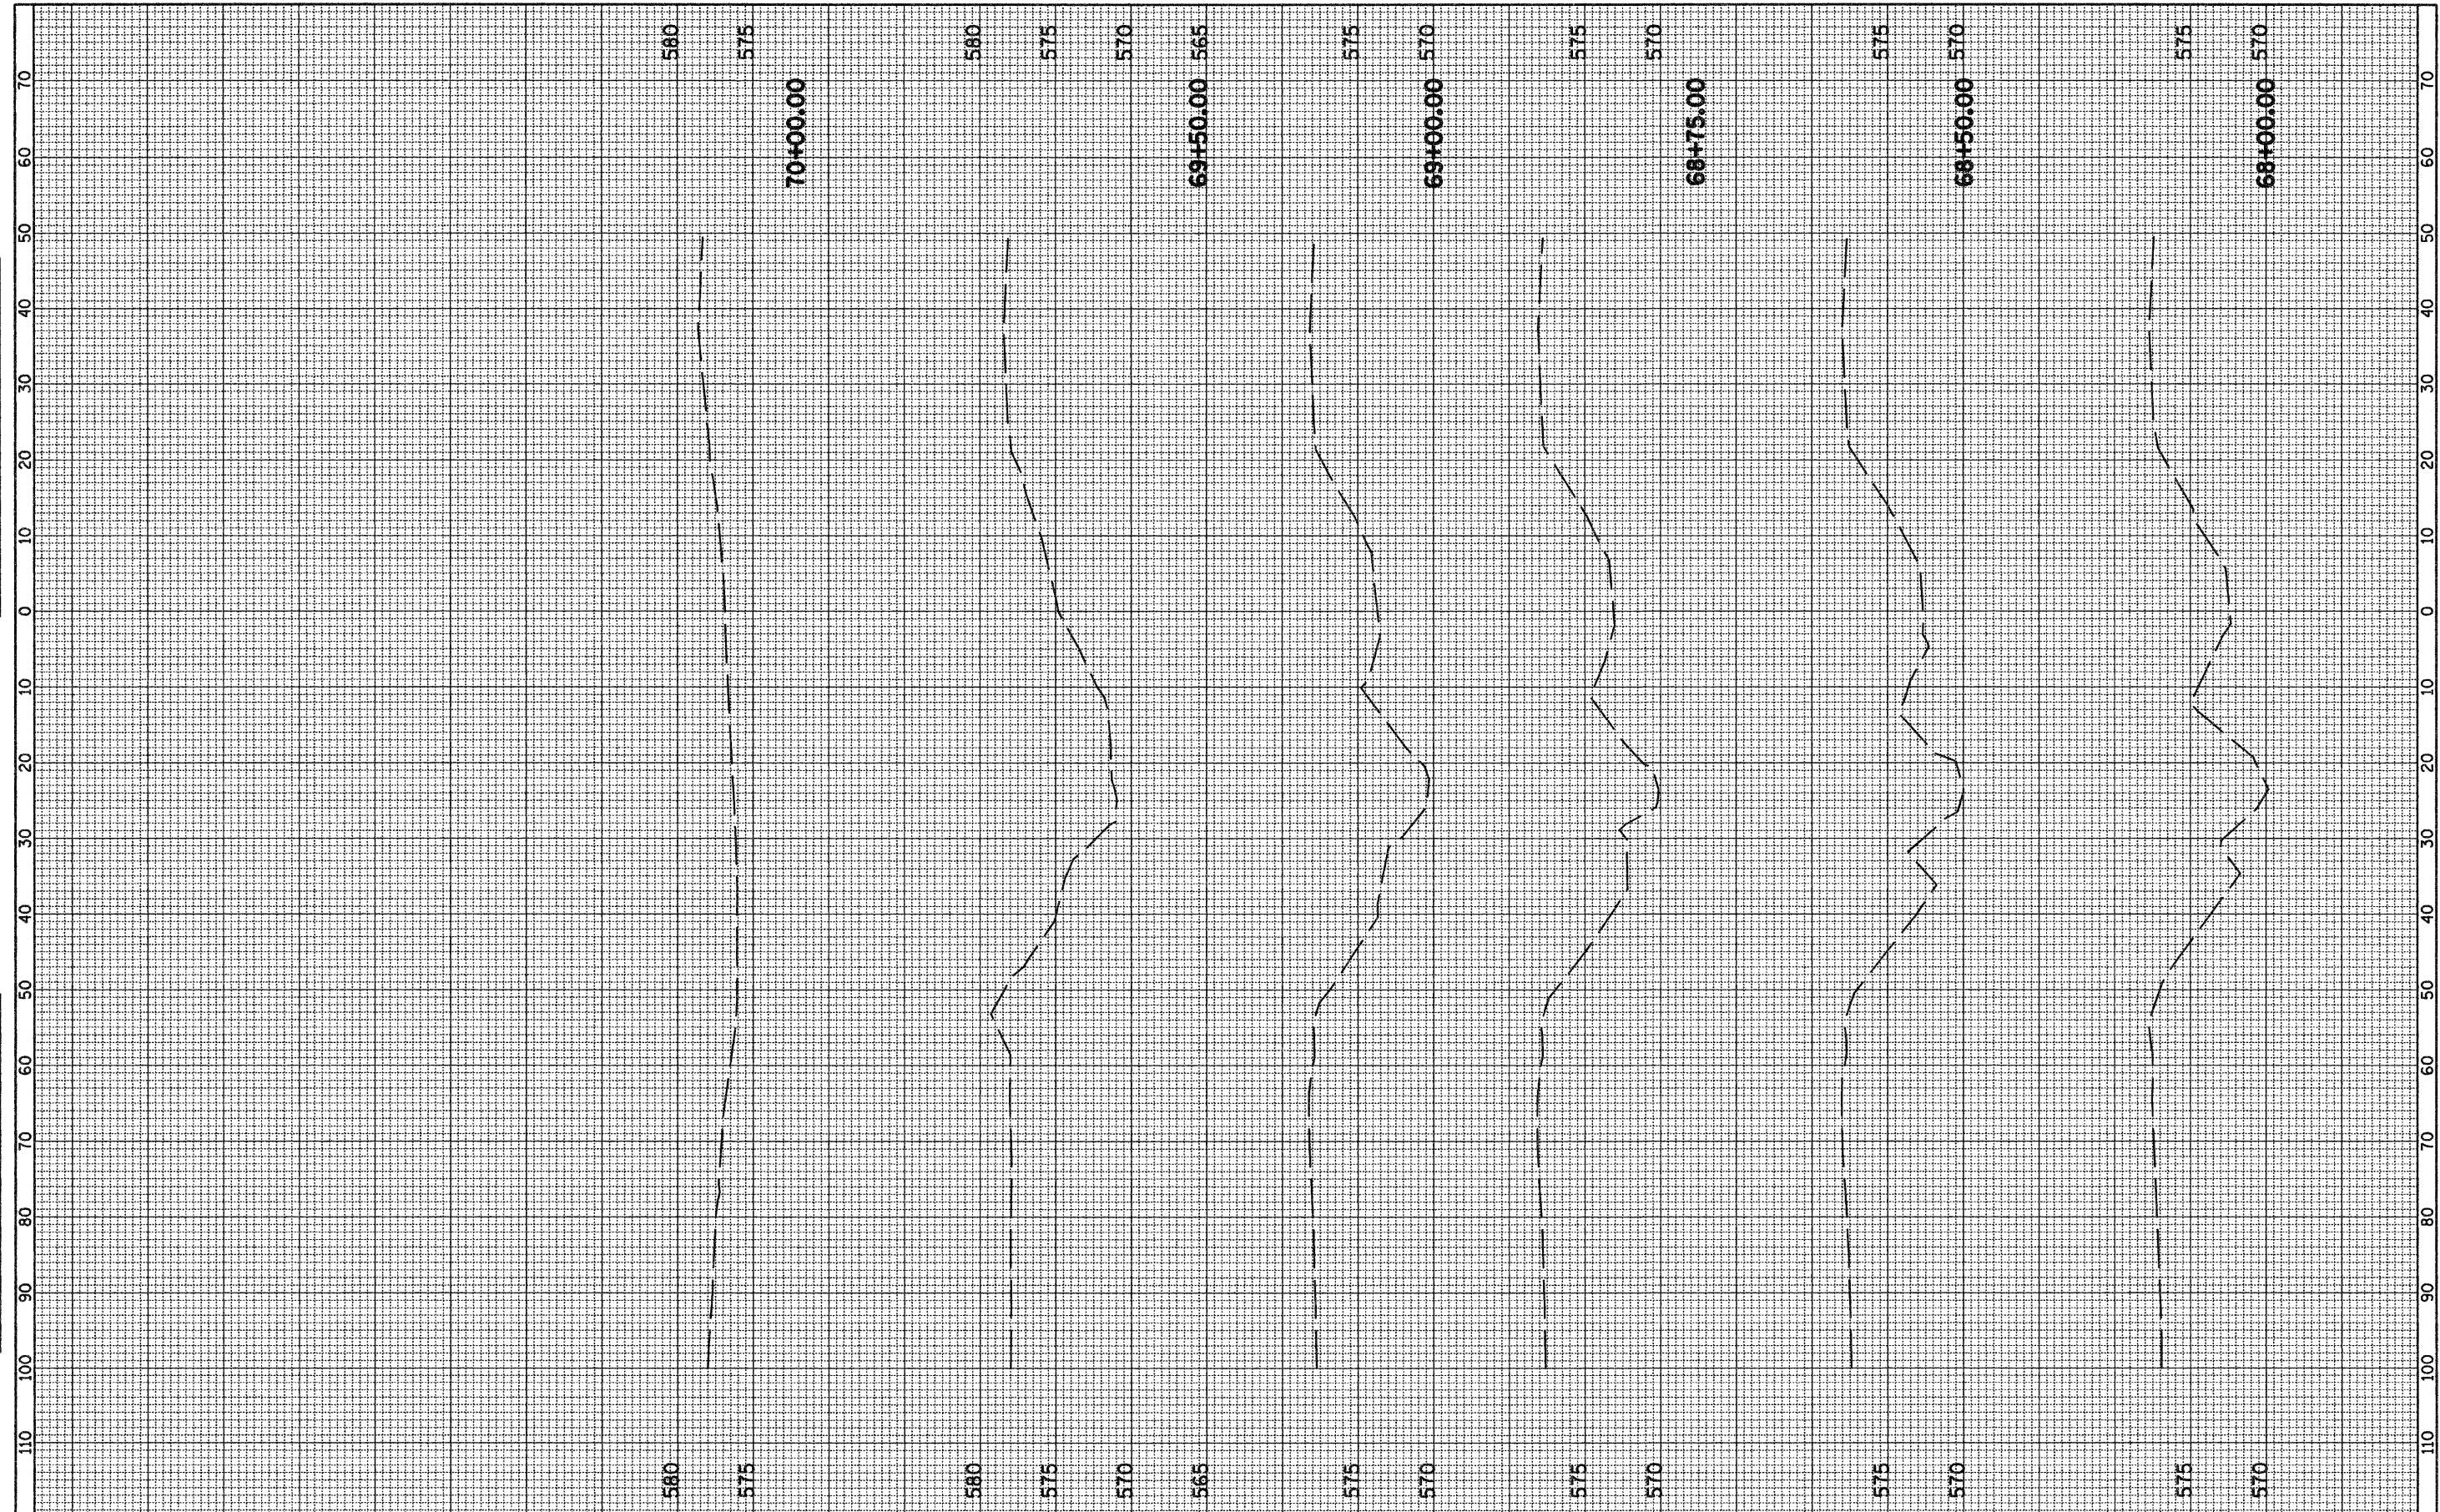

FILE NAME = G:\S072009-01\road\Zimmerman\XS_PATH.SHT

USER NAME = JE Consultants
 PLOT SCALE = 10,0000 ' / IN.
 PLOT DATE = 2/13/2009

| | |
|------------|-----------|
| DESIGNED - | REVISED - |
| DRAWN - | REVISED - |
| CHECKED - | REVISED - |
| DATE - | REVISED - |

**STATE OF ILLINOIS
DEPARTMENT OF TRANSPORTATION**

**CROSS SECTIONS - SHARED USE PATH
ZIMMERMAN DRIVE**

SCALE: SHEET NO. 6 OF 6 SHEETS STA. 68+00.00 TO STA. 70+00.00

| | | | | |
|---|----------------|----------|--------------------|-----------|
| F.A. RTE. | SECTION | COUNTY | TOTAL SHEETS | SHEET NO. |
| | 08-00014-00-SW | SANGAMON | 47 | 37 |
| FED. ROAD DIST. NO. ILLINOIS FED. AID PROJECT | | | CONTRACT NO. 93486 | |