


FINAL SURVEY	SURVEYED	BY	DATE
NOTE BOOK	NO.		
	AREAS CHECKED		

ORIGINAL SURVEY	SURVEYED	BY	DATE
NOTE BOOK	NO.		
	AREAS CHECKED		

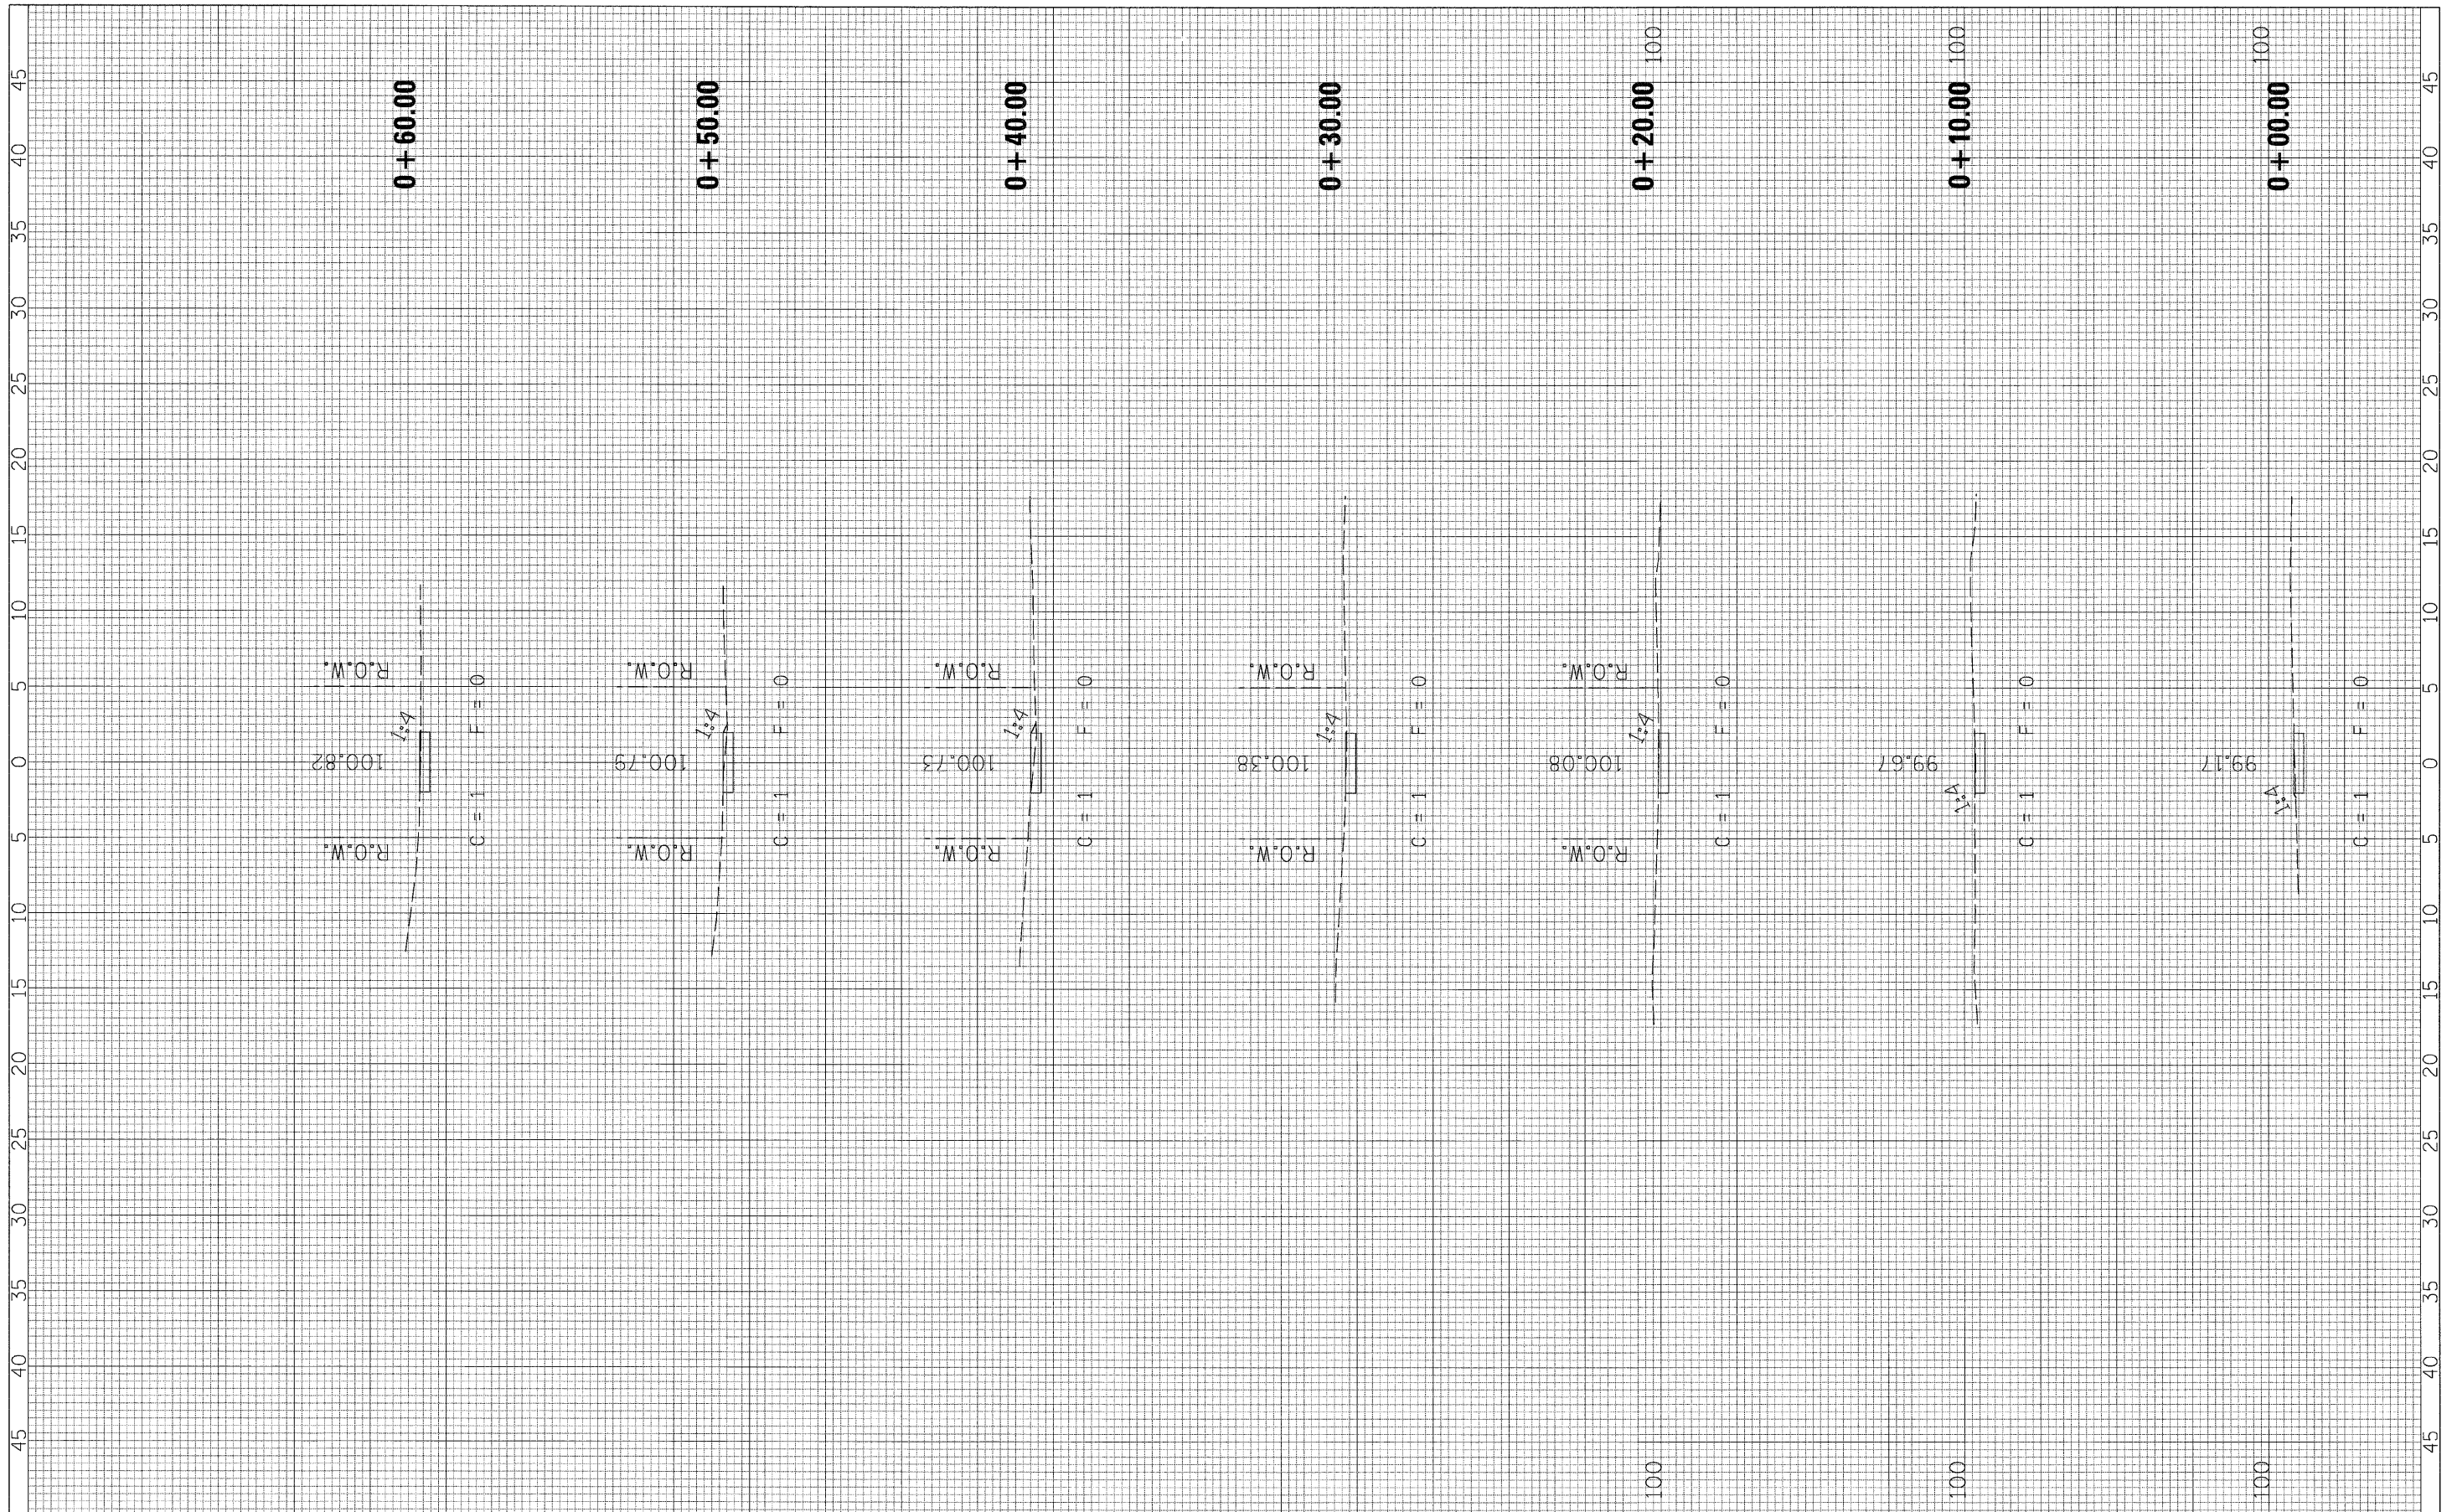

FILE NAME = G:\S07009-09\BROOKSIDE GLEN - SCHOOL SIDEWALK\CAD\WALK XS.dgn	USER NAME = IE Consultants	DESIGNED -	REVISED -	STATE OF ILLINOIS DEPARTMENT OF TRANSPORTATION	CROSS SECTIONS - BROOKSIDE GLEN SIDEWALK	F.A. RTE.	SECTION	COUNTY	TOTAL SHEETS	SHEET NO.
PLOT SCALE = 5.0000' / IN.	DRAWN <i>FW</i>	CHECKED -	REVISED -			08-00014-00-SW	SANGAMON	47	47	
PLOT DATE = 2/12/2009	DATE -	REVISED -	REVISED -			CONTRACT NO. 93486				
		REVISED -	REVISED -			FED. ROAD DIST. NO. ILLINOIS FED. AID PROJECT				