


SECTION	06-00046-00-RS	TOTAL SHEETS	6	SHEET NO.	4
CITY	FAIRFIELD				
STA. 15+00		TO STA. 38+35			

CONTRACT NO. 95575

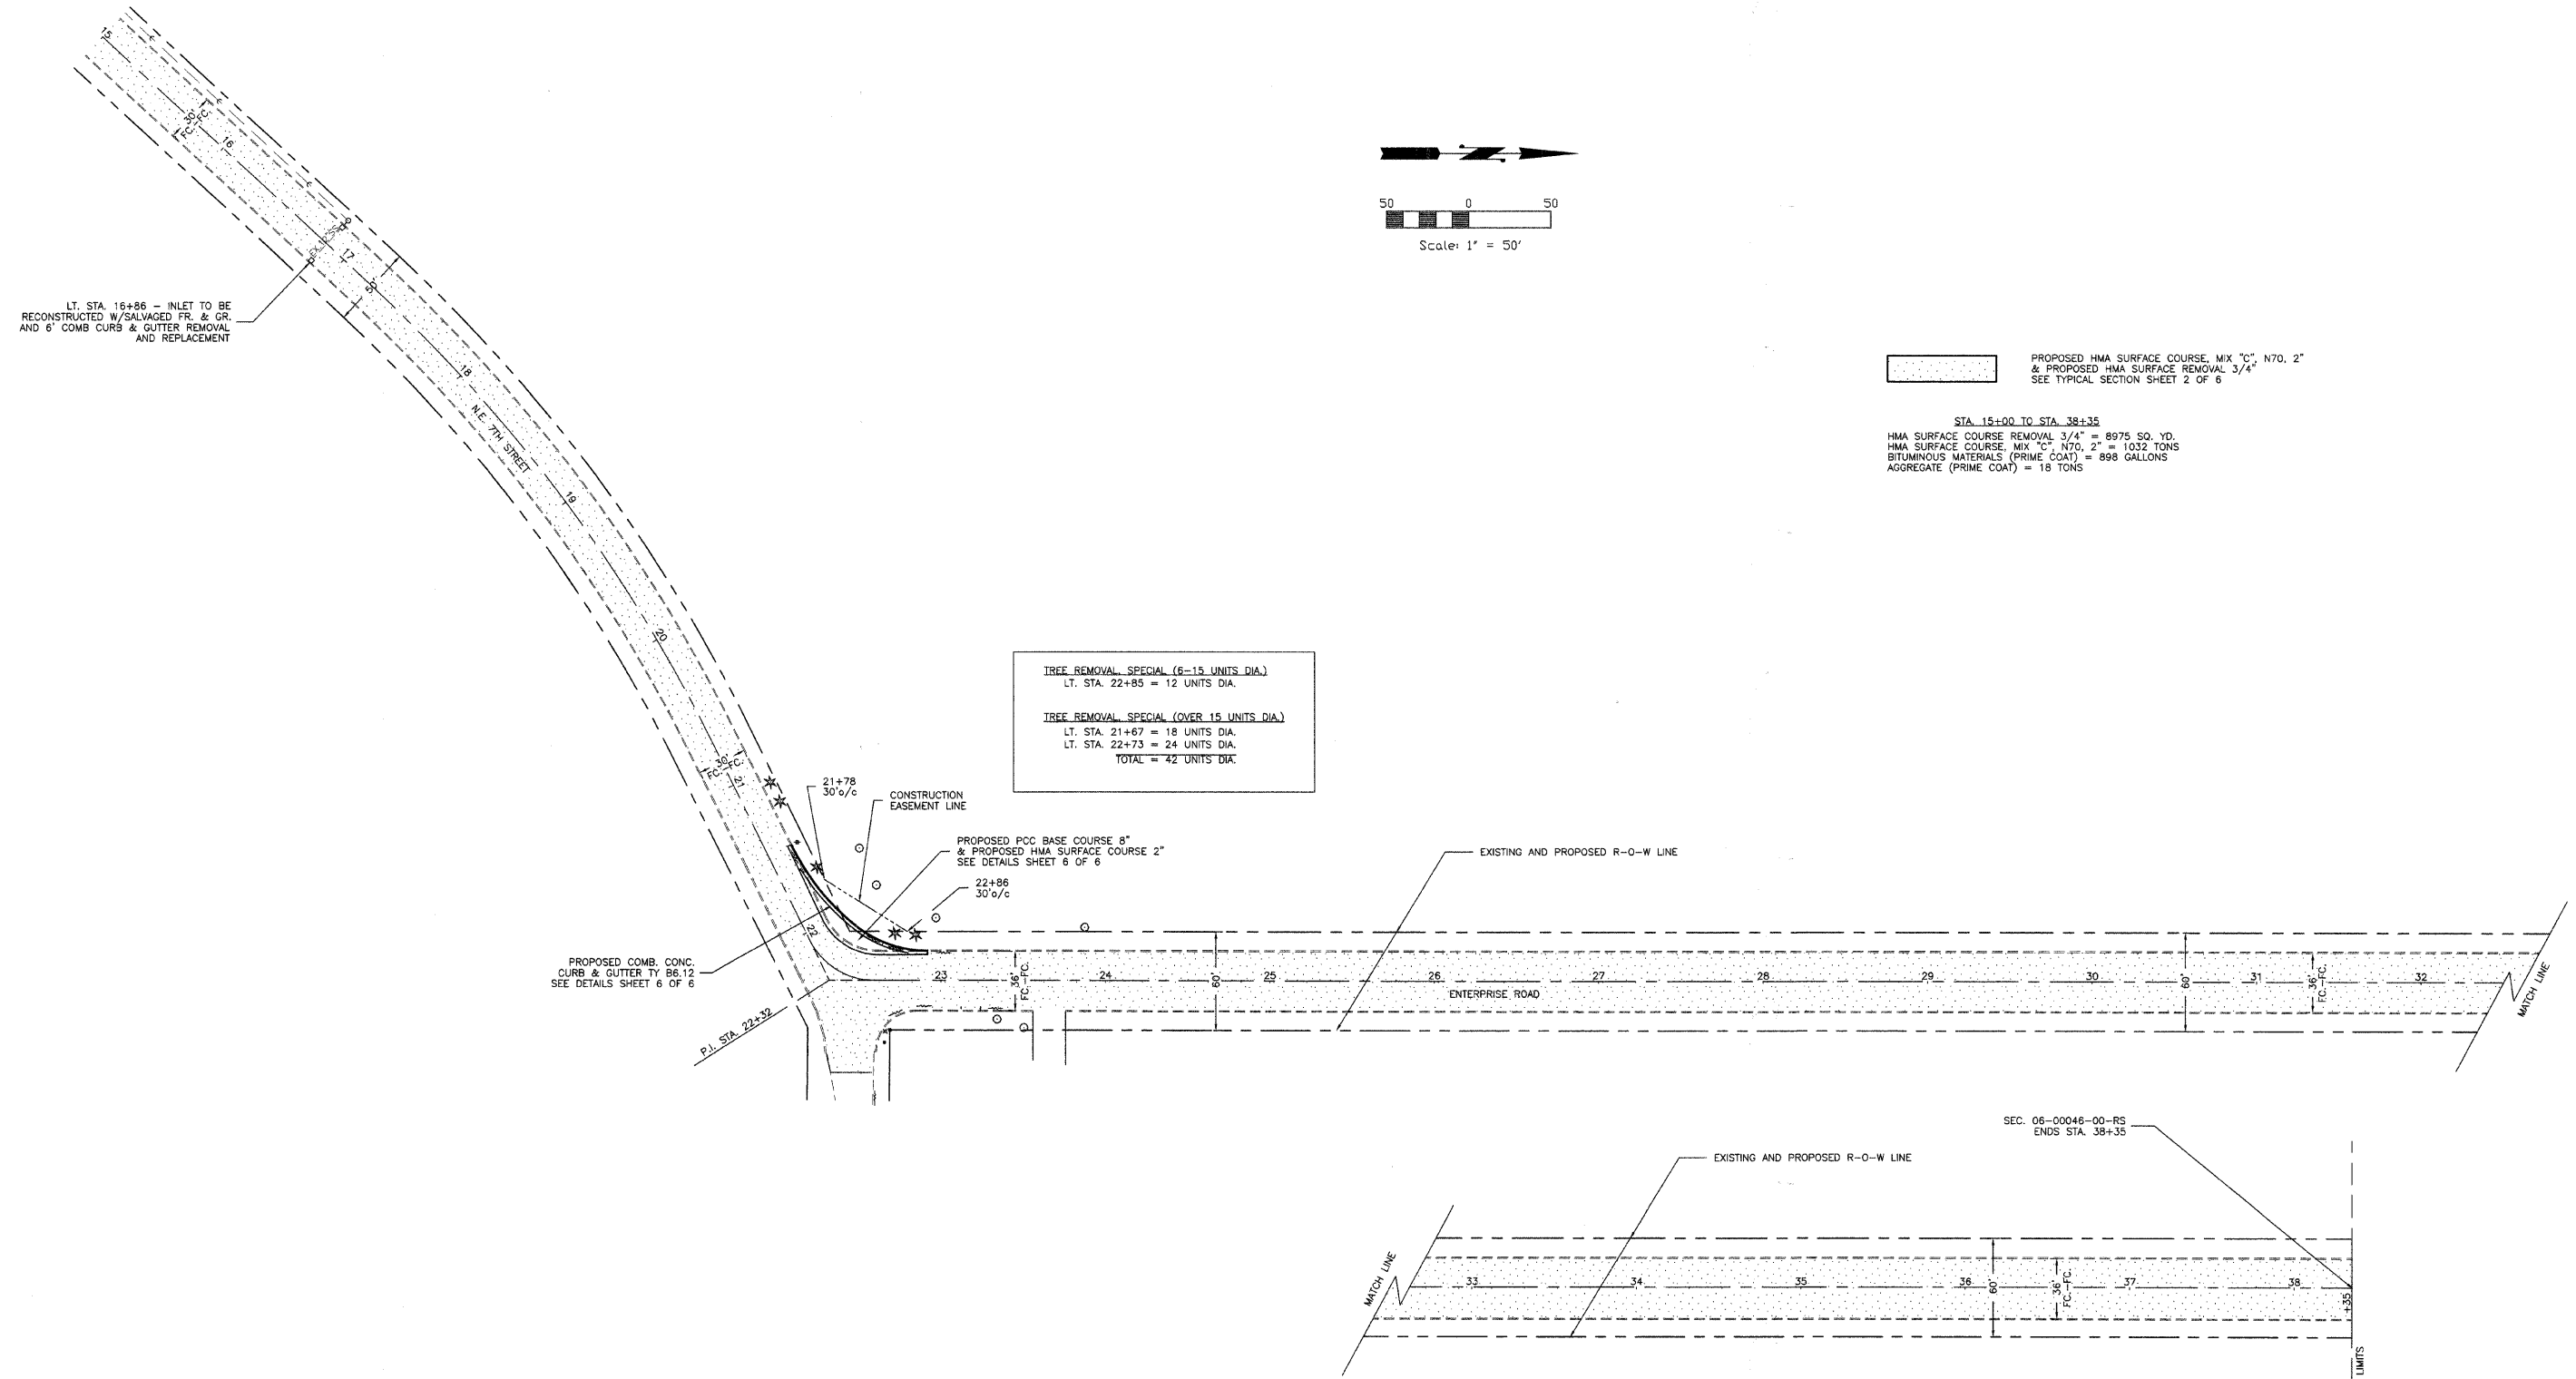

PROPOSED HMA SURFACE COURSE, MIX "C", N70, 2"
& PROPOSED HMA SURFACE REMOVAL 3/4"
SEE TYPICAL SECTION SHEET 2 OF 6

STA. 15+00 TO STA. 38+35
HMA SURFACE COURSE REMOVAL 3/4" = 8975 SQ. YD.
HMA SURFACE COURSE, MIX "C", N70, 2" = 1032 TONS
BITUMINOUS MATERIALS (PRIME COAT) = 898 GALLONS
AGGREGATE (PRIME COAT) = 18 TONS

TREE REMOVAL SPECIAL (6-15 UNITS DIA.)
LT. STA. 22+85 = 12 UNITS DIA.

TREE REMOVAL SPECIAL (OVER 15 UNITS DIA.)
LT. STA. 21+67 = 18 UNITS DIA.
LT. STA. 22+73 = 24 UNITS DIA.
TOTAL = 42 UNITS DIA.


LT. STA. 16+86 - INLET TO BE RECONSTRUCTED W/SALVAGED FR. & GR. AND 6" COMB CURB & GUTTER REMOVAL AND REPLACEMENT

PROPOSED COMB. CONC. CURB & GUTTER TY B6.12
SEE DETAILS SHEET 6 OF 6

PROPOSED PCC BASE COURSE 8"
& PROPOSED HMA SURFACE COURSE 2"
SEE DETAILS SHEET 6 OF 6

PAVEMENT PATCHING SCHEDULE

CLASS D PATCH 11"				
STA.	TYPE I	TYPE II	TYPE III	TYPE IV
LT.16+86		7.1 SQ.YD.		
LT.20+50	4.4 SQ.YD.			
LT.20+75		5.6 SQ.YD.		
LT.21+61		9.3 SQ.YD.		
TOTALS	4.4 SQ.YD.	22.0 SQ.YD.		

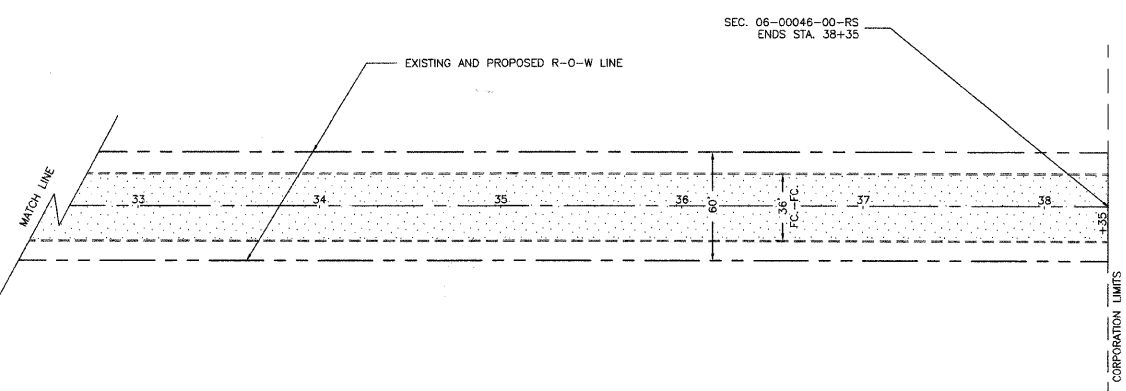

DATE 02/23/2005
REV. 03/13/2005
SCALE: 1"=50'
DRAWN BY: JLC
PROJECT: P-1440

CONNOR & CONNOR, Inc.
CONSULTING ENGINEERS
209 North Cross Street
ROBINSON, ILLINOIS 62454
Phone 618-544-8623 Fax 618-544-3012
Licensed Engineers Licensed Surveyors

PLAN VIEW STA. 15+00 TO 38+35
SEC. 06-00046-00-RS
CITY OF FAIRFIELD