


F.A. RTE.	SECTION	COUNTY	TOTAL SHEETS	SHEET NO.
9124	05-00085-01-PP 05-00085-02-PP	MADISON	61	34
STA. 11+08.00		TO STA. 12+00.00		
FED. ROAD DIST. NO.	ILLINOIS	FED. AID PROJECT		

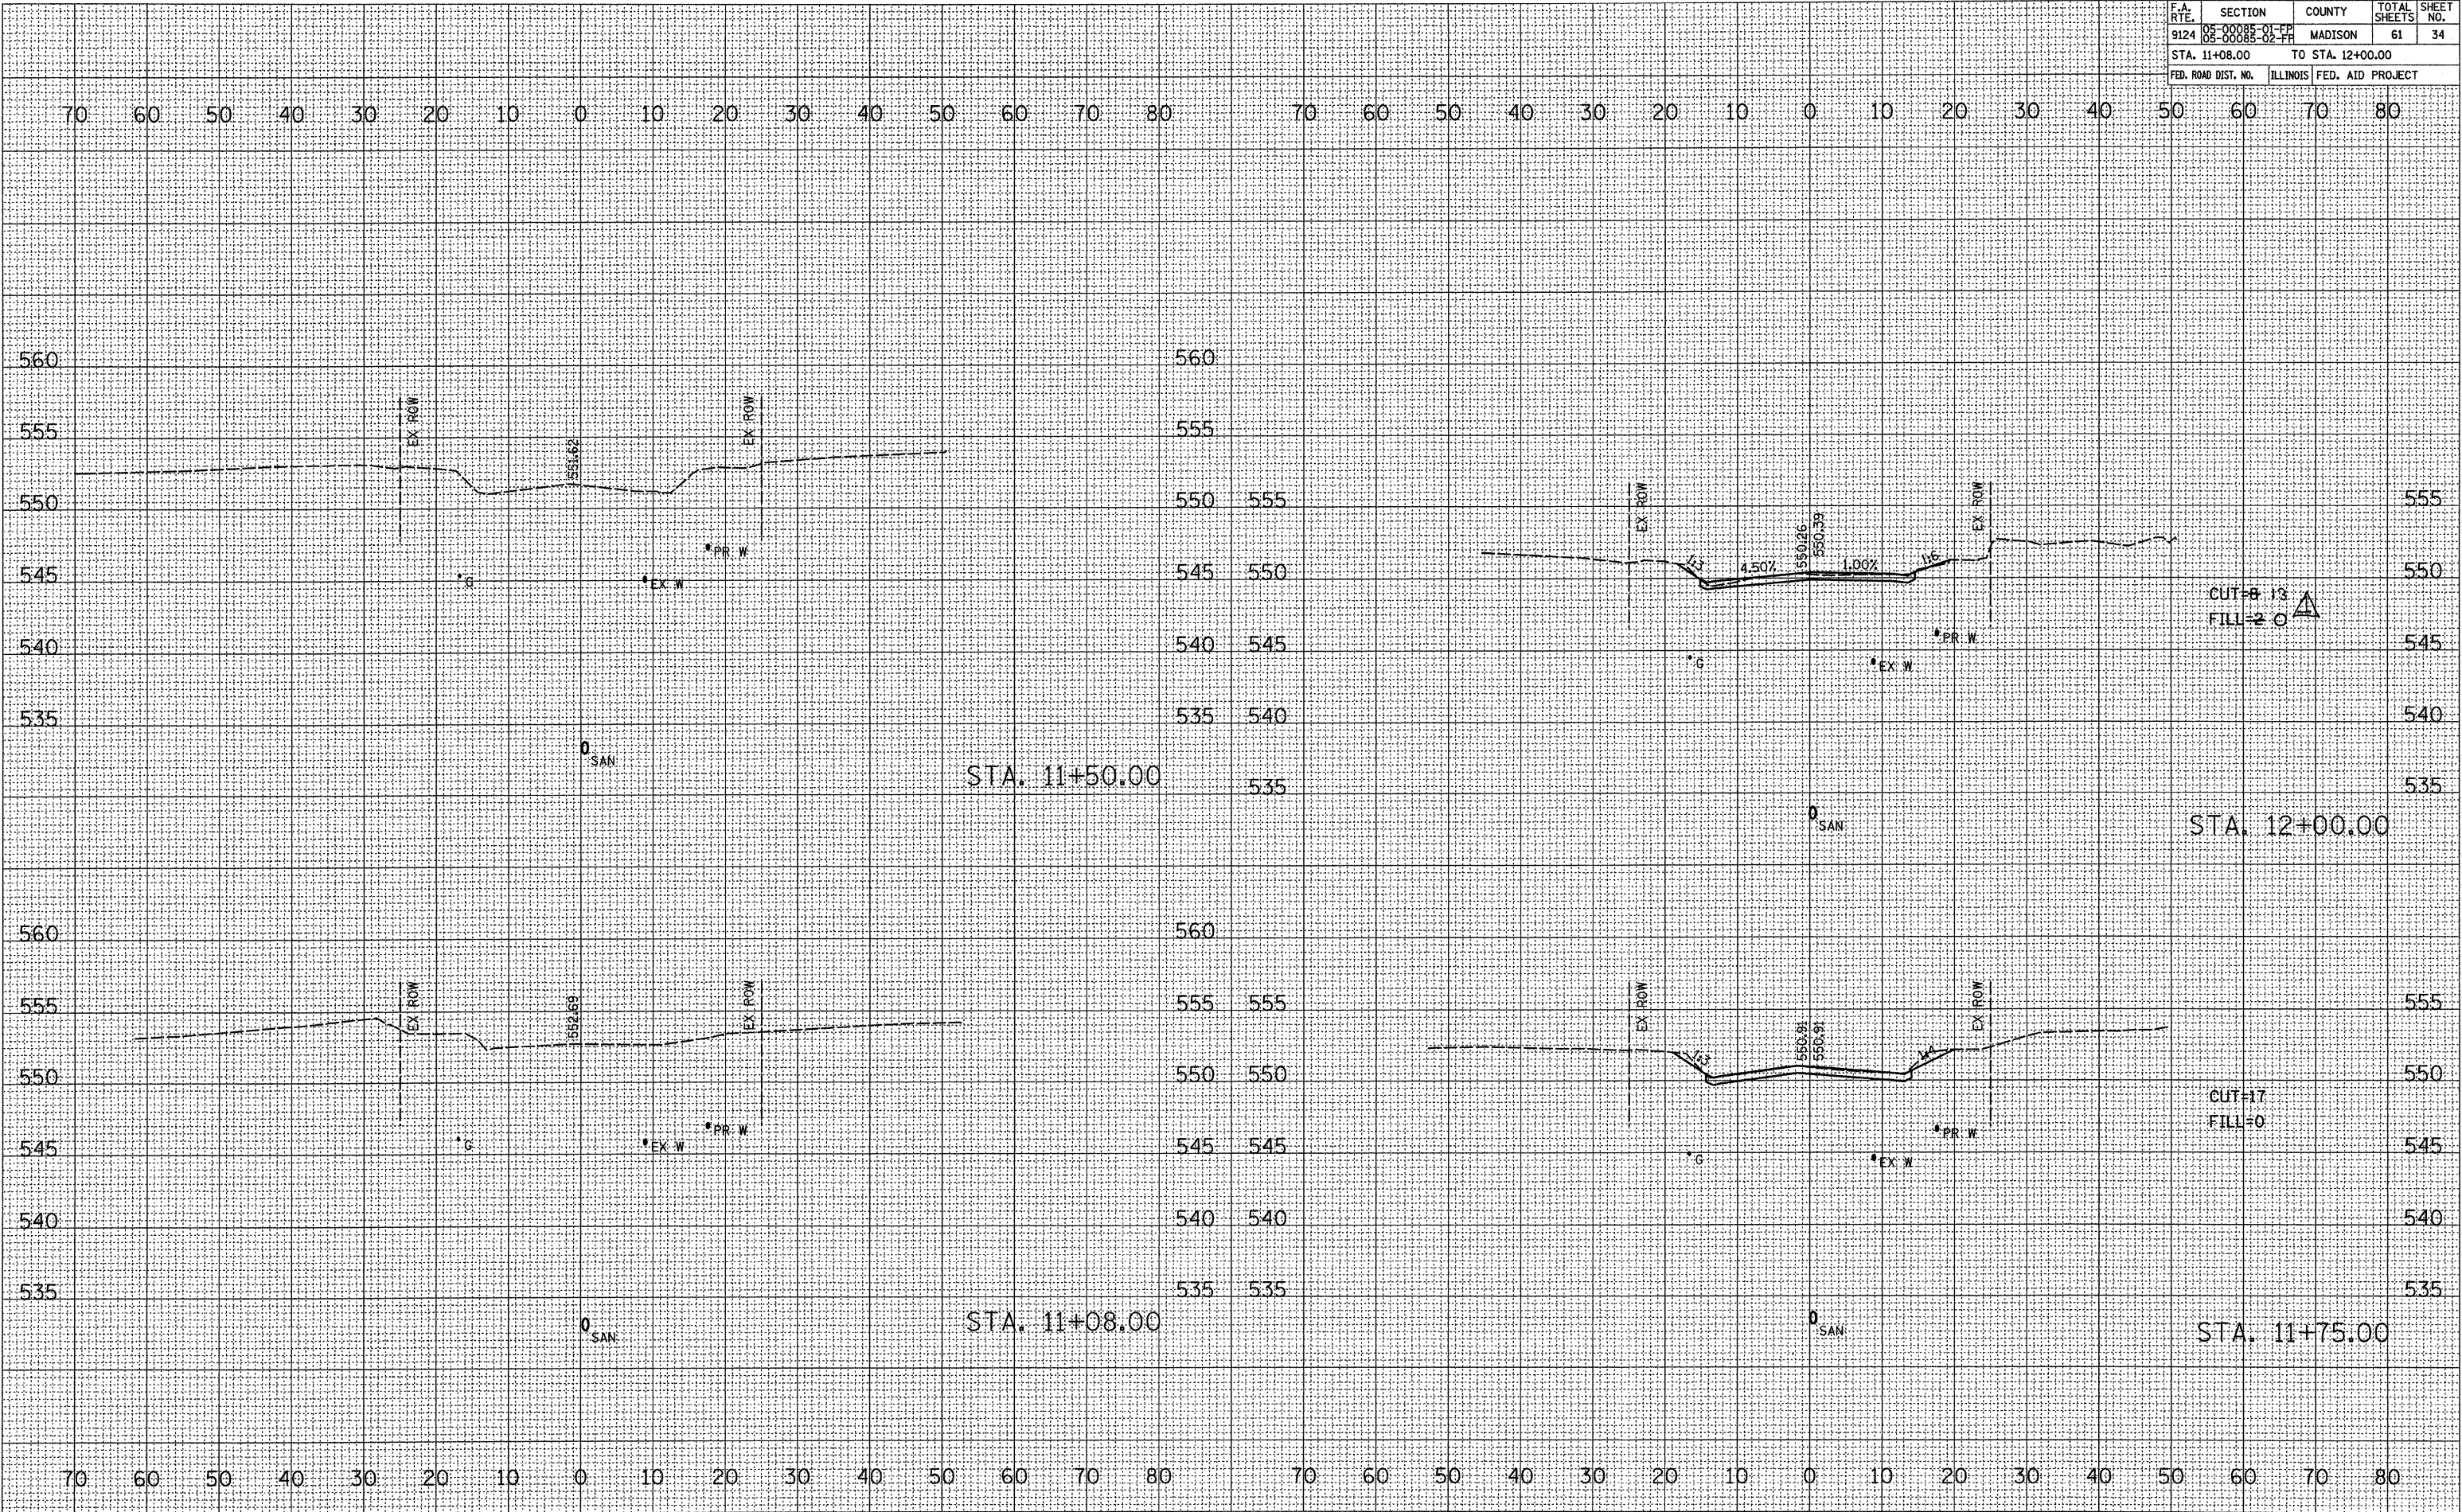

DATE	
BY	
FINAL SURVEY	
SURVEYED	
PLOTTED	
NOTE BOOK	
AREAS	
CHECKED	

DATE	
BY	
ORIGINAL SURVEY	
SURVEYED	
PLOTTED	
NOTE BOOK	
AREAS	
CHECKED	

PLOT DATE = 7/15/09
 FILE NAME = H:\A\2687\Huronston VA\Comb\2687\090715.dwg
 PLOT SCALE = 1/8" = 1'-0"
 REFERENCE = REF

REVISIO 7/15/09