


F.A. RTE.	SECTION	COUNTY	TOTAL SHEETS	SHEET NO.
9124	05-00085-01-FF 05-00085-02-FF	MADISON	61	35
STA. 12+08.00		TO STA. 12+56.50		
FED. ROAD DIST. NO.		ILLINOIS FED. AID PROJECT		

DATE	
BY	
FINAL SURVEY	
SURVEYED	
PLOTTED	
NOTE BOOK	
AREAS CHECKED	
NO.	

DATE	
BY	
ORIGINAL SURVEY	
SURVEYED	
PLOTTED	
NOTE BOOK	
AREAS CHECKED	
NO.	

PLOT DATE = 7/15/2009
 FILE NAME = H:\P\250074\Microstation V8i\Com\12+08.00.dwg
 PLOT SCALE = 18.00000 / 1" IN.
 REFERENCE = #REF#

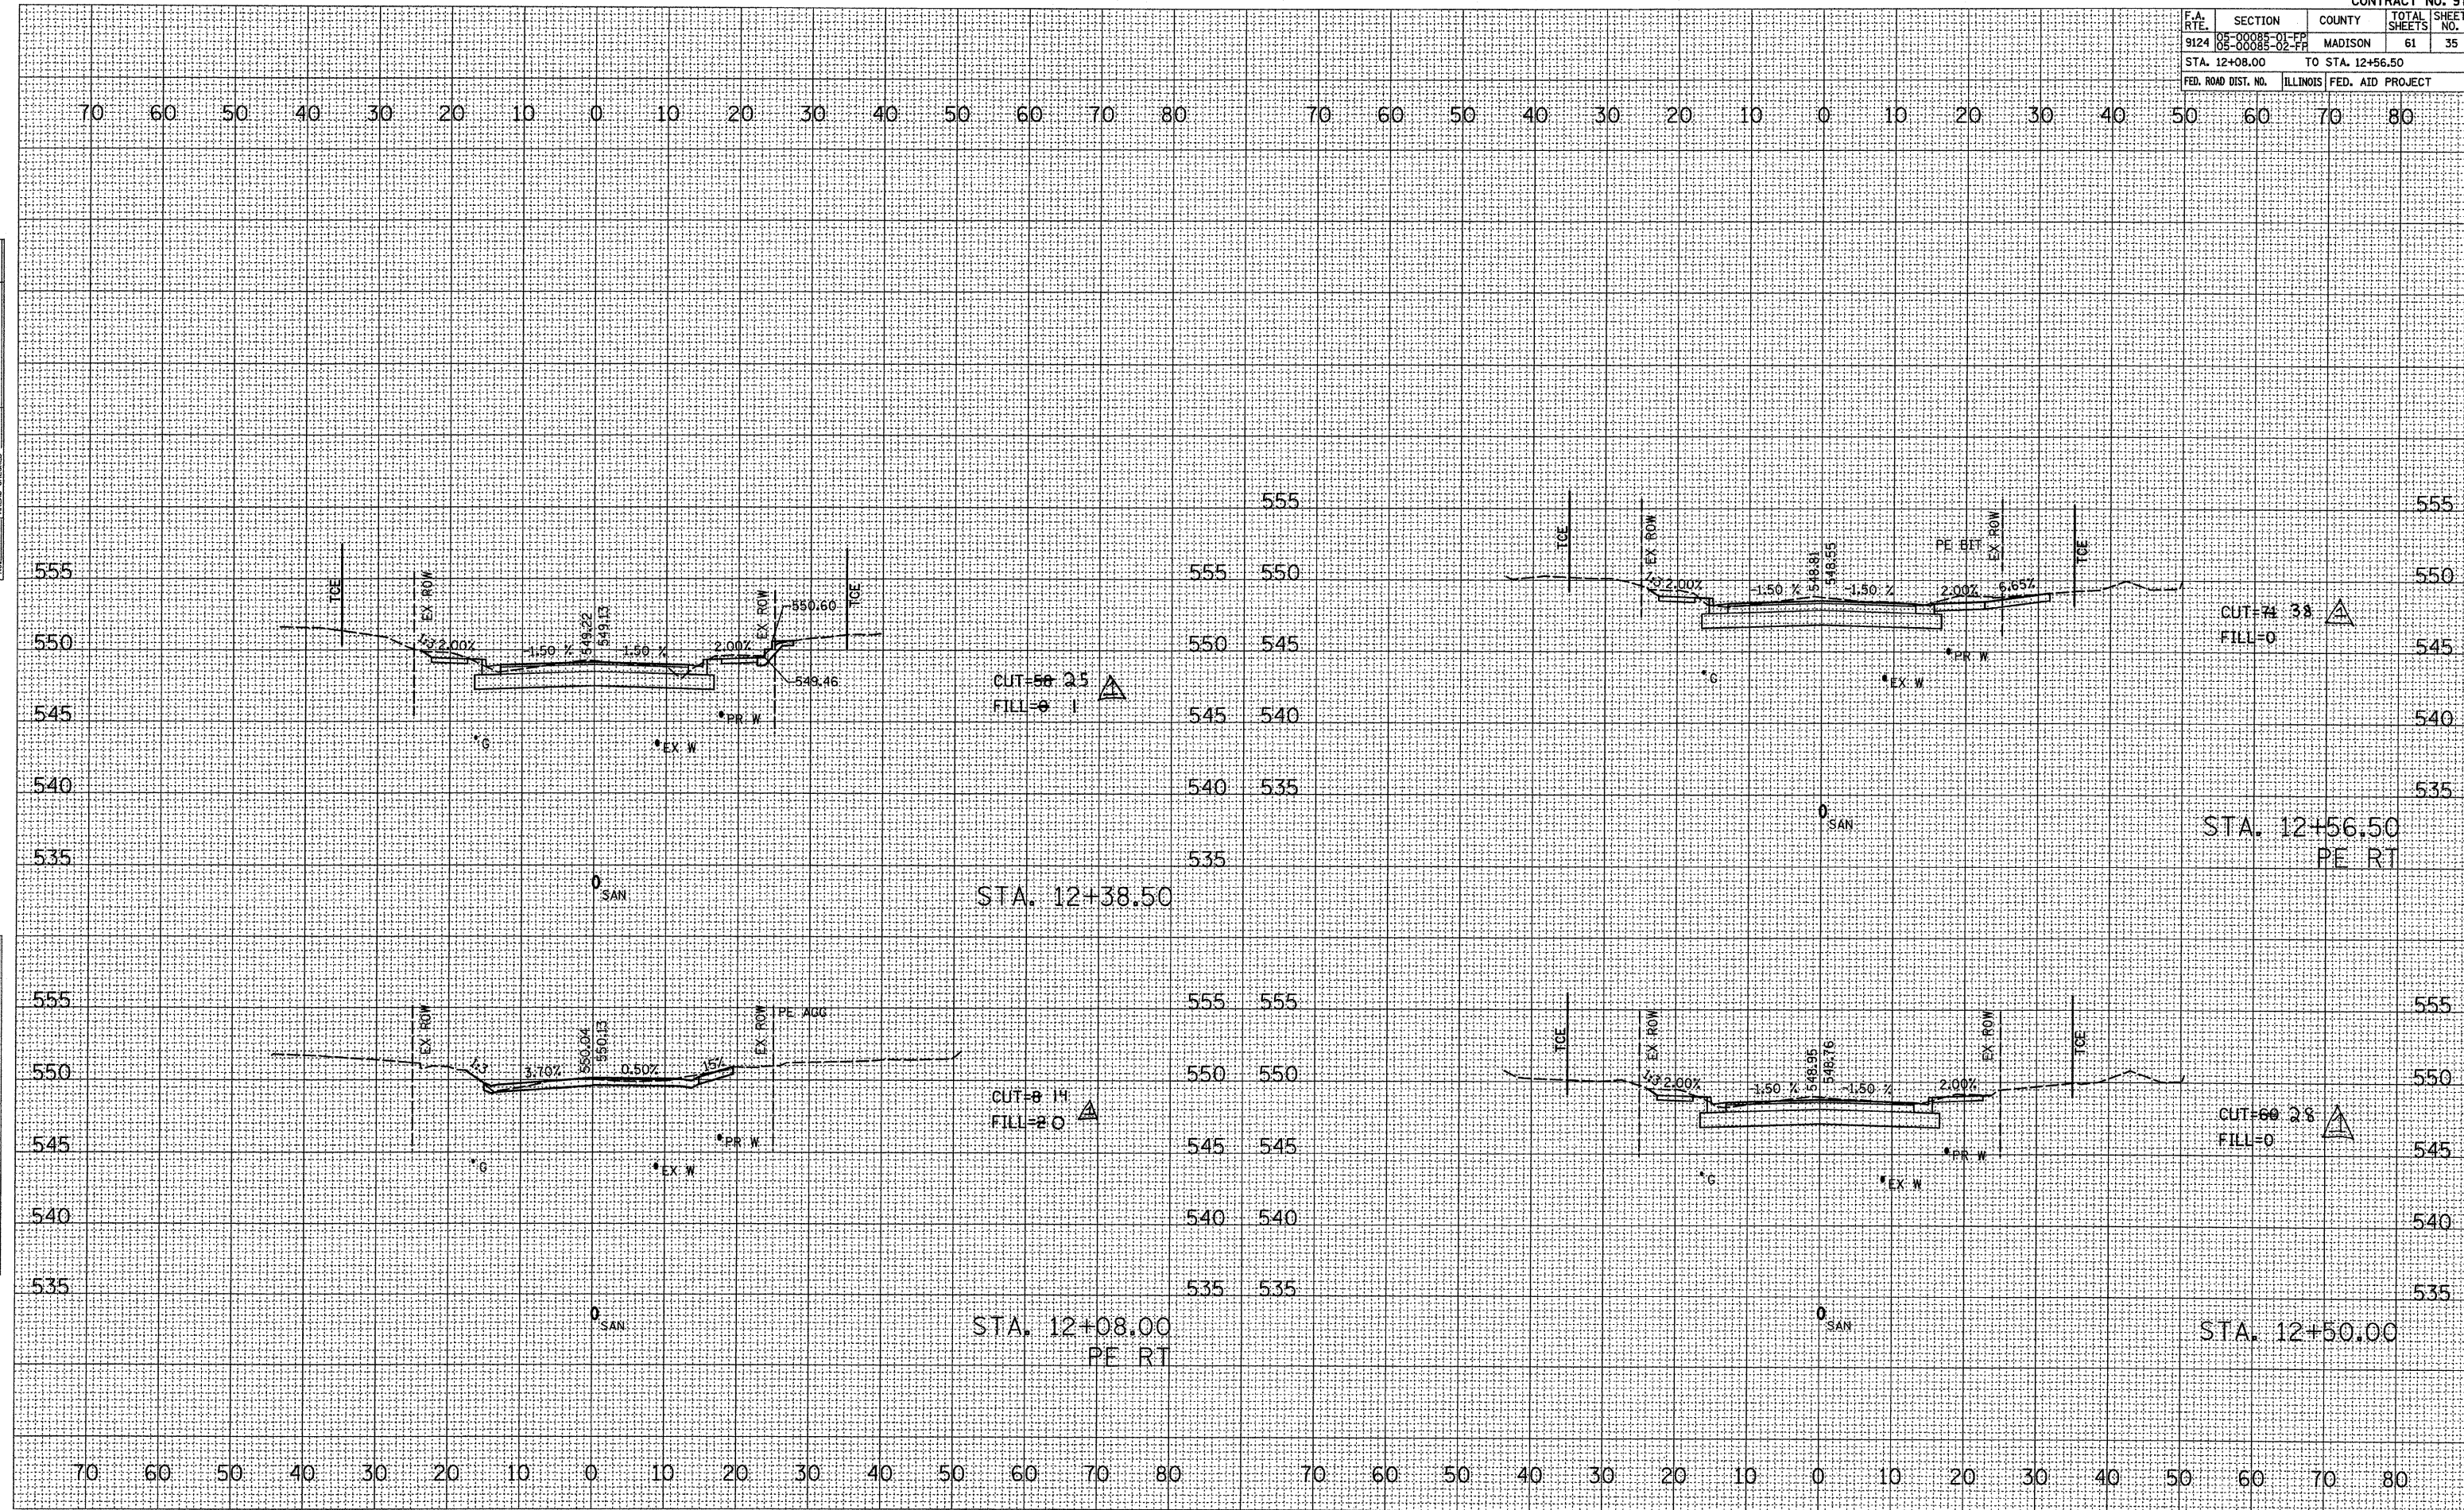

REVISD 7/15/09