


F.A. RTE.	SECTION	COUNTY	TOTAL SHEETS	SHEET NO.
9124	05-00085-01-PP 05-00085-02-PP	MADISON	61	36
STA. 12+74.50		TO STA. 13+43.50		
FED. ROAD DIST. NO.		ILLINOIS FED. AID PROJECT		

DATE	
BY	
FINAL SURVEY	
NOTED	
AREAS CHECKED	

DATE	
BY	
ORIGINAL SURVEY	
NOTED	
AREAS CHECKED	

PLOT DATE = 7/15/2009  
 FILE NAME = H:\P\25087\Microstation V8\Cont\127450.dwg  
 PLOT SCALE = 10.0000' / 1" = 1000  
 REFERENCE = WHP\*

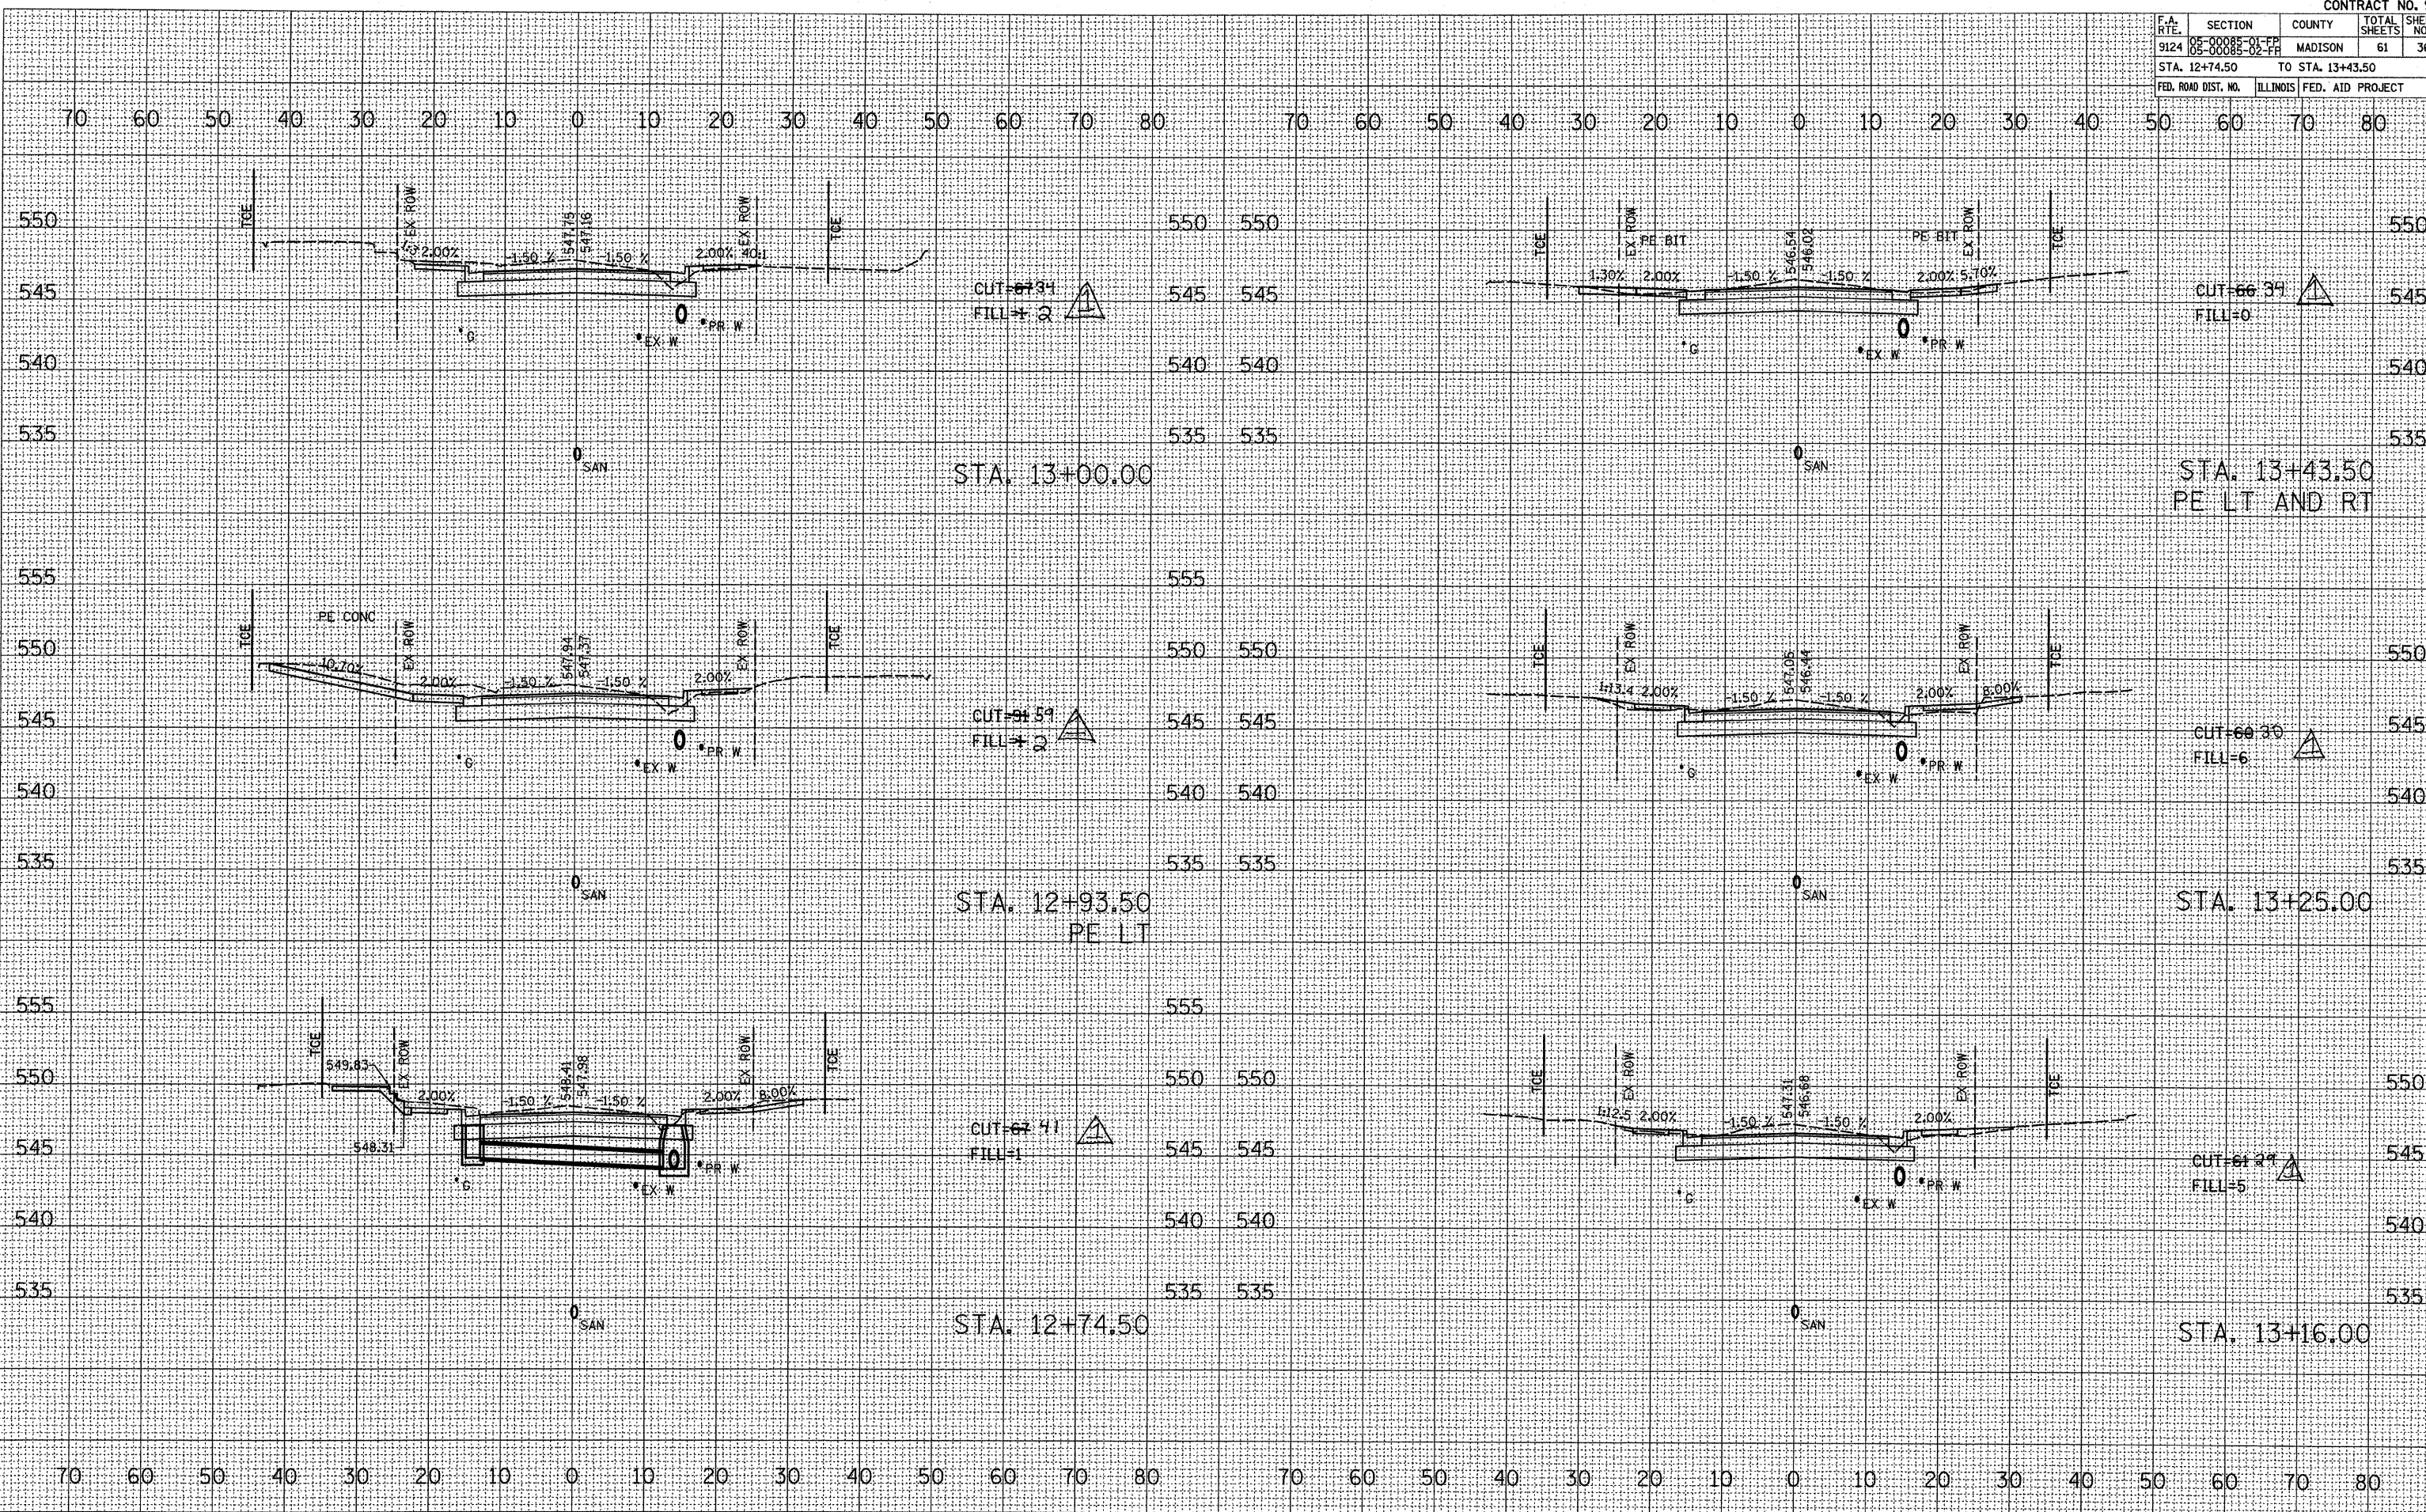

△ REVISED 7/15/09