


| F.A. RTE.           | SECTION                          | COUNTY                    | TOTAL SHEETS | SHEET NO. |
|---------------------|----------------------------------|---------------------------|--------------|-----------|
| 9124                | 05-00085-01-FP<br>05-00085-02-FP | MADISON                   | 61           | 38        |
| STA. 14+50.00       |                                  | TO STA. 15+05.00          |              |           |
| FED. ROAD DIST. NO. |                                  | ILLINOIS FED. AID PROJECT |              |           |

|               |  |
|---------------|--|
| DATE          |  |
| BY            |  |
| FINAL SURVEY  |  |
| TEMPLATE      |  |
| NOTE BOOK     |  |
| AREAS CHECKED |  |
| NO.           |  |

|                 |  |
|-----------------|--|
| DATE            |  |
| BY              |  |
| ORIGINAL SURVEY |  |
| TEMPLATE        |  |
| NOTE BOOK       |  |
| AREAS CHECKED   |  |
| NO.             |  |

PLOT DATE = 7/15/2009  
 FILE NAME = H:\P\20087\Mapstation VBA\Cond\20087000.dwg  
 PLOT SCALE = 1/8" = 100'-0"  
 REFERENCE = REF#

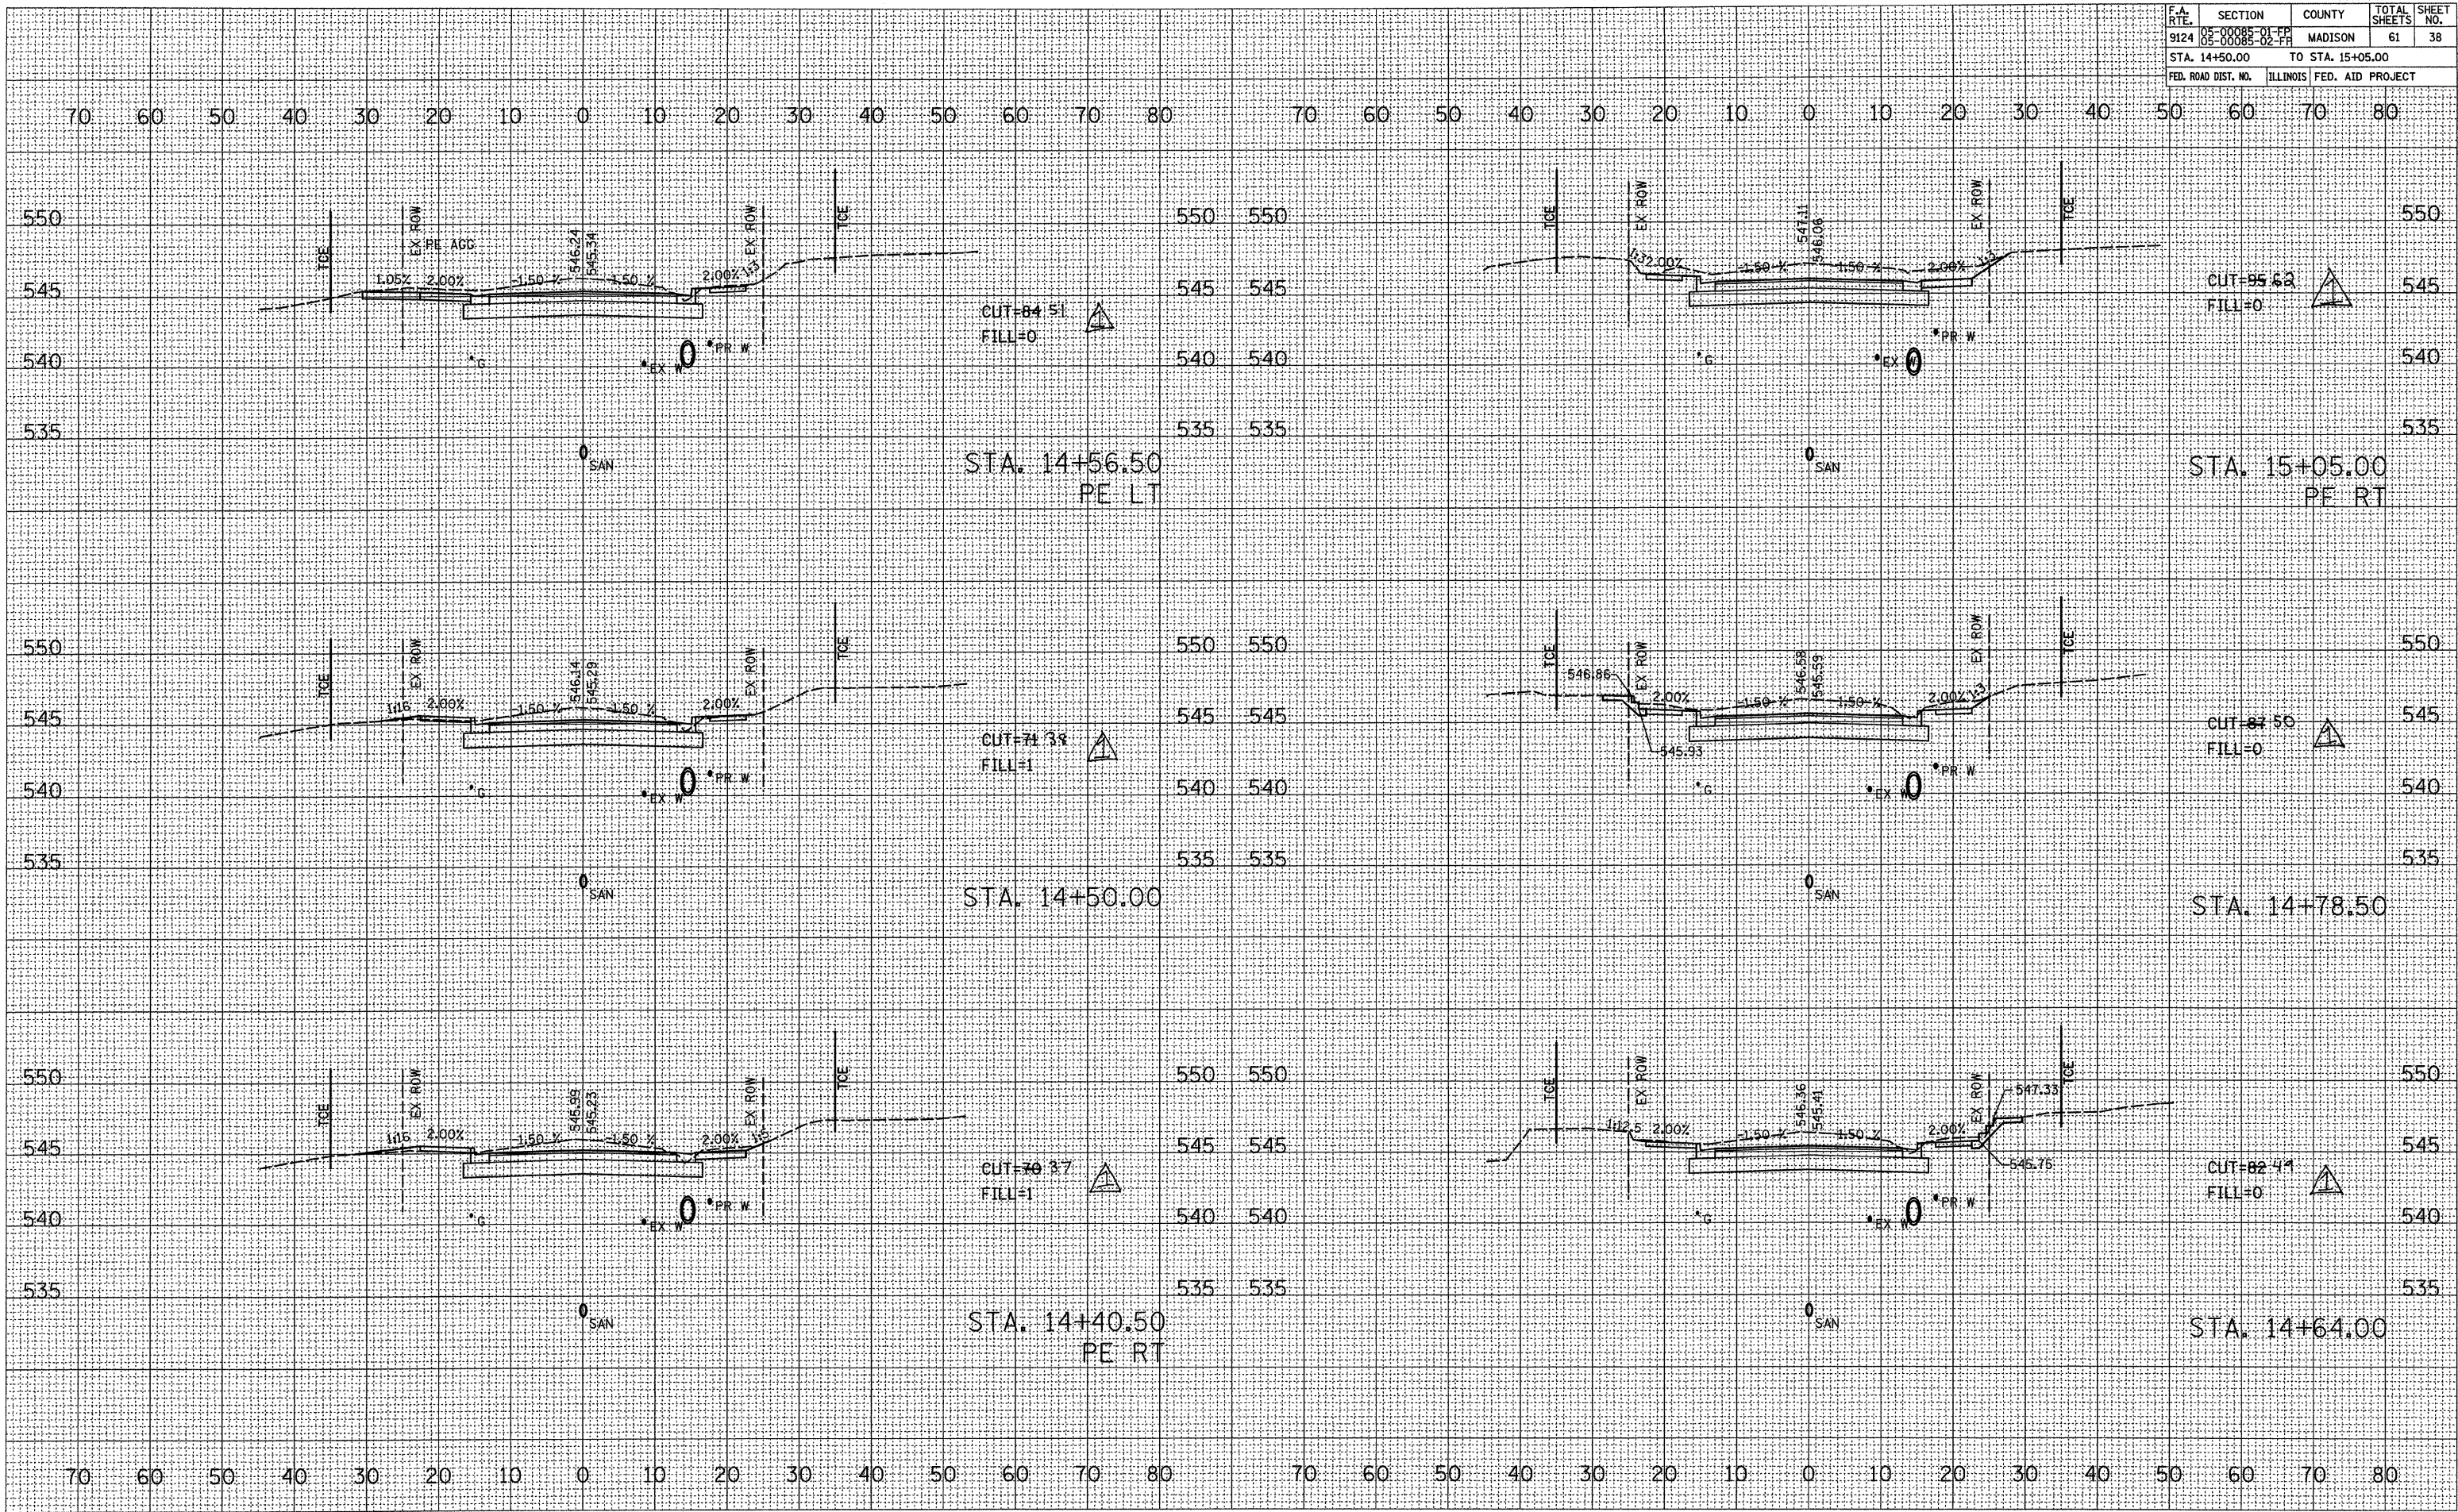

△ REVISED 7/15/09