


F.A. RTE.	SECTION	COUNTY	TOTAL SHEETS	SHEET NO.
9124	05-00085-01-PP 06-00085-02-FF	MADISON	61	39
STA. 15+18.00 TO STA. 16+00.00				
FED. ROAD DIST. NO.	ILLINOIS	FED. AID PROJECT		

DATE	BY
NO.	
AREAS CHECKED	
AREAS	
PLOTTED	
SURVEYED	
FINAL SURVEY	

DATE	BY
NO.	
AREAS CHECKED	
AREAS	
PLOTTED	
SURVEYED	
ORIGINAL SURVEY	

PLOT DATE = 7/15/2009
 FILE NAME = H:\P\25087\Microstation V8\Continued\97353.dwg
 PLOT SCALE = 1/8" = 1' IN.
 REFERENCE = #REF*

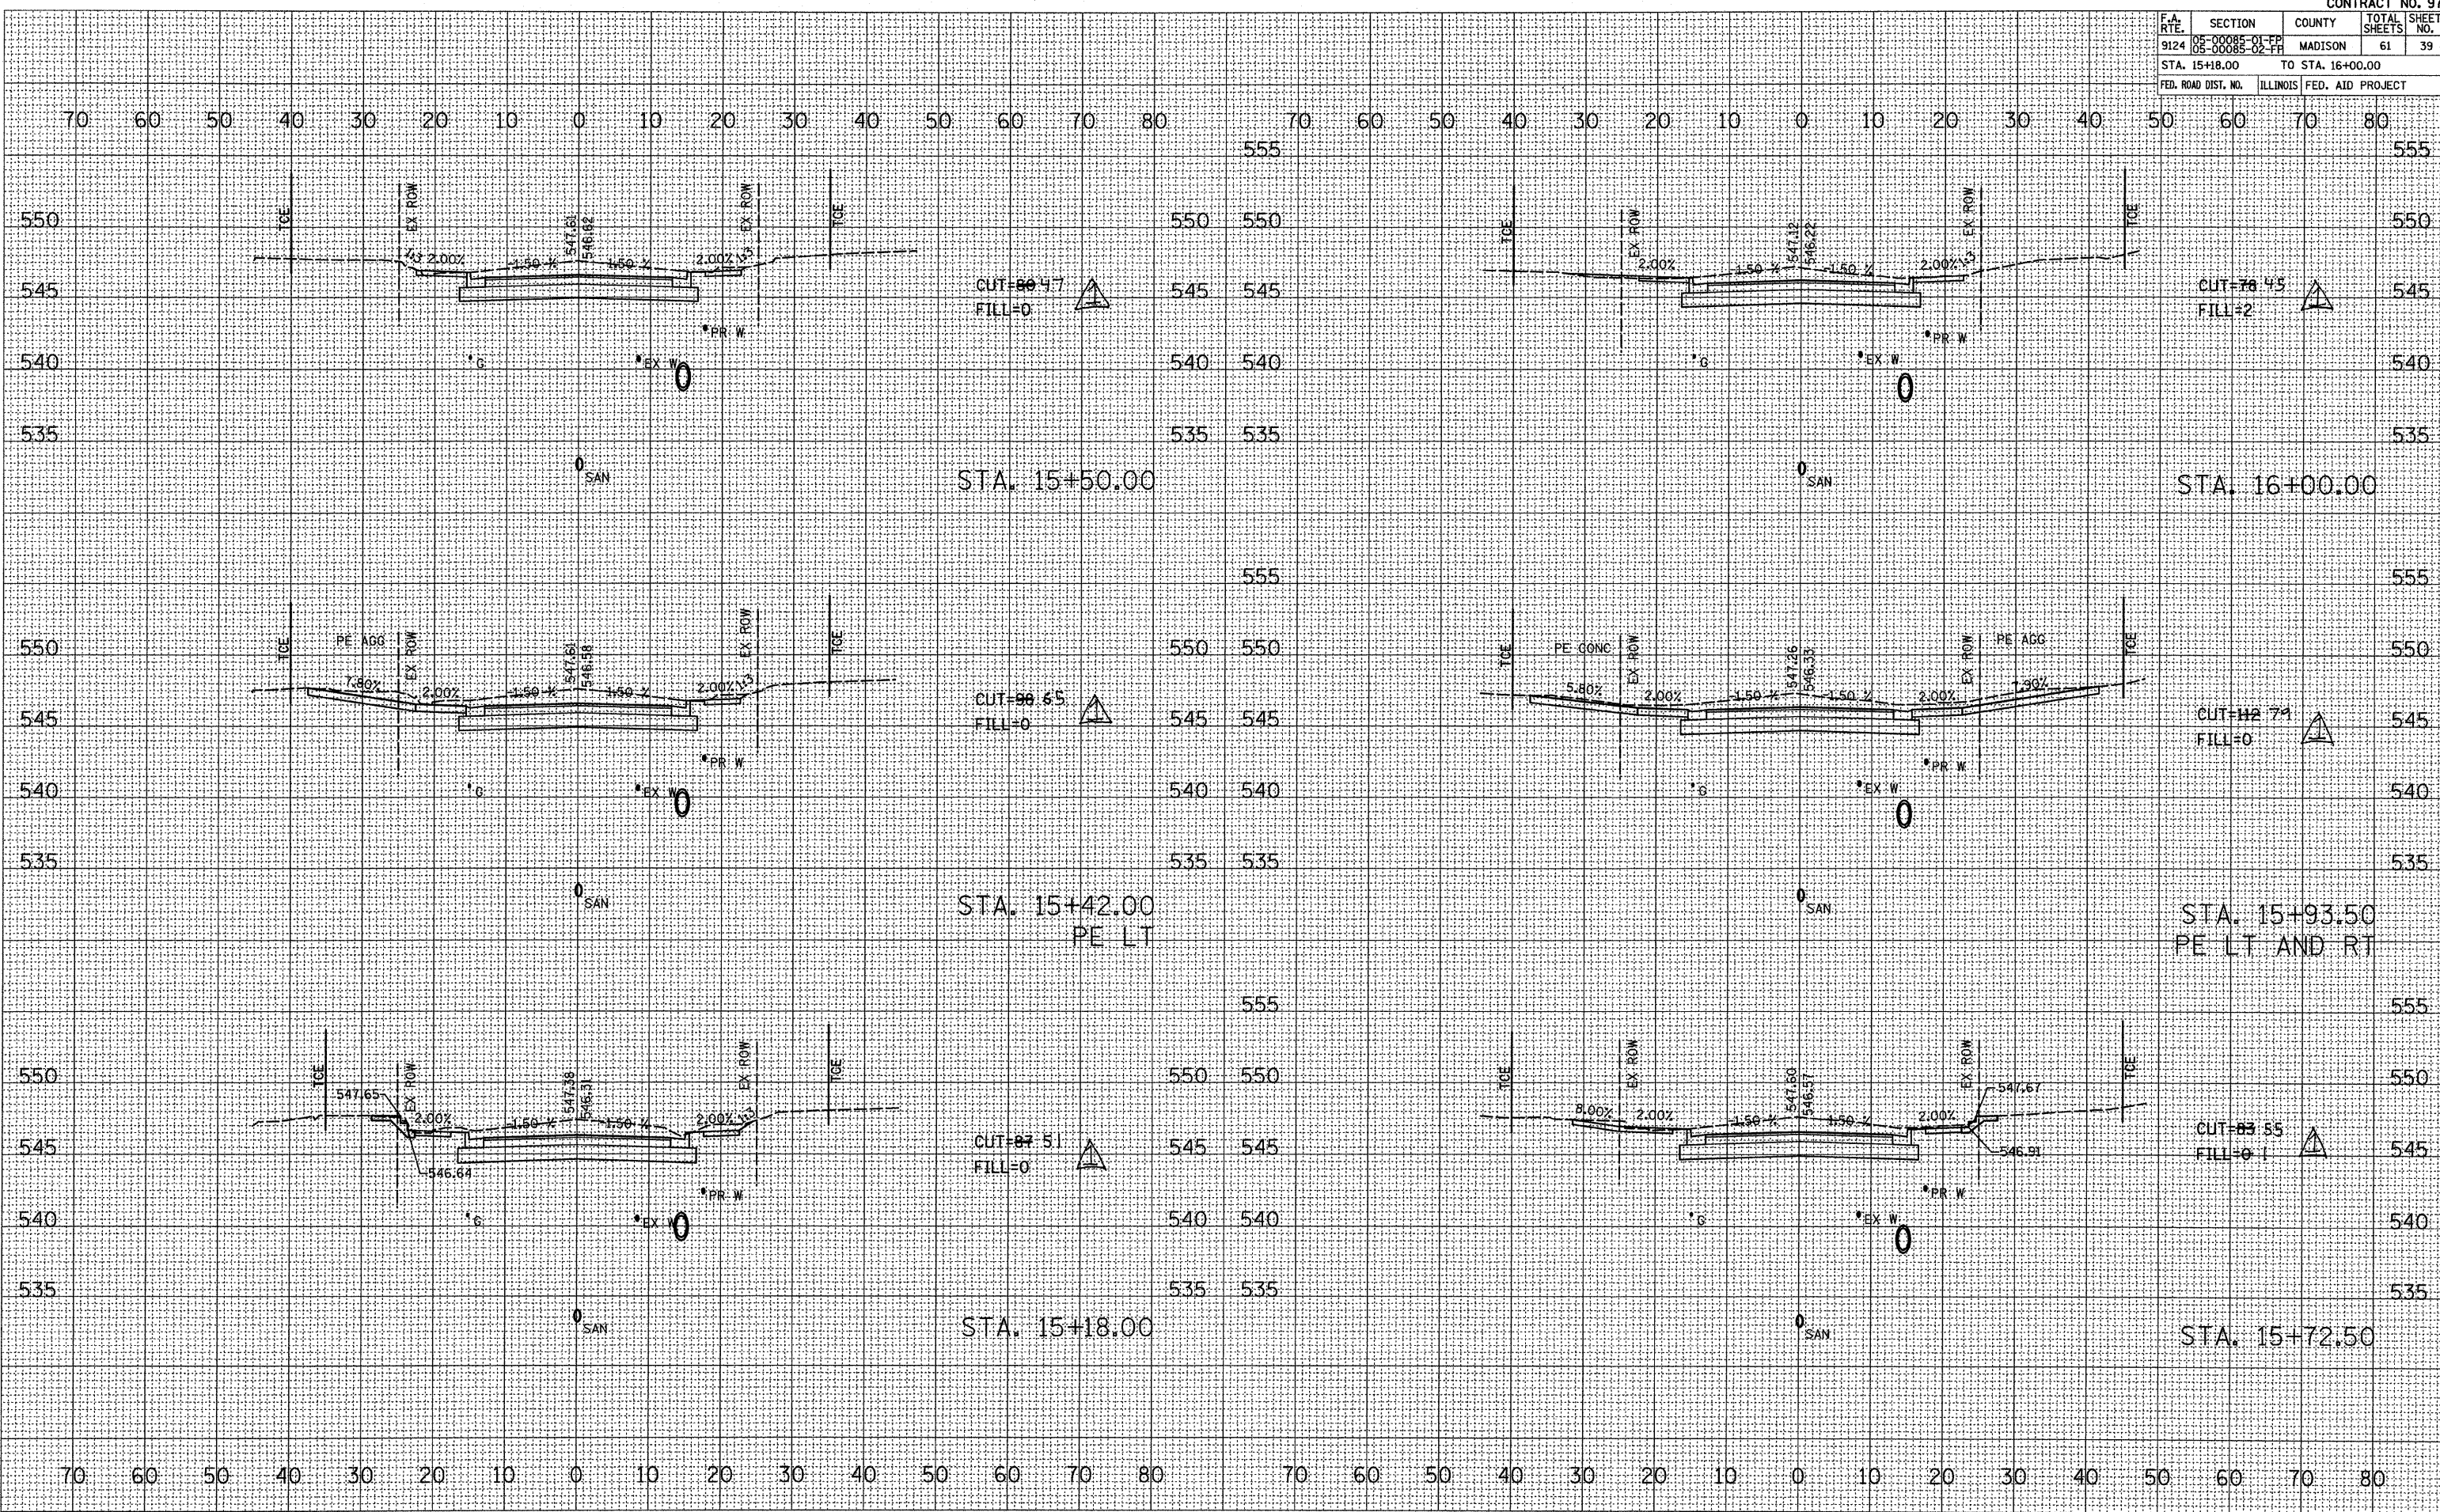

REVISSED 7/15/09