


F.A. RTE.	SECTION	COUNTY	TOTAL SHEETS	SHEET NO.
9124	05-00085-01-FF 05-00085-02-FF	MADISON	61	42
STA. 18+00.00		TO STA. 19+00.00		
FED. ROAD DIST. NO.	ILLINOIS	FED. AID PROJECT		

DATE	BY

DATE	BY

PLOT DATE = 7/15/2009  
 FILE NAME = H:\P\25087\Madison\18+00\18+00.dwg  
 PLOT SCALE = 1/8" = 1'-0"  
 REFERENCE = #REF#

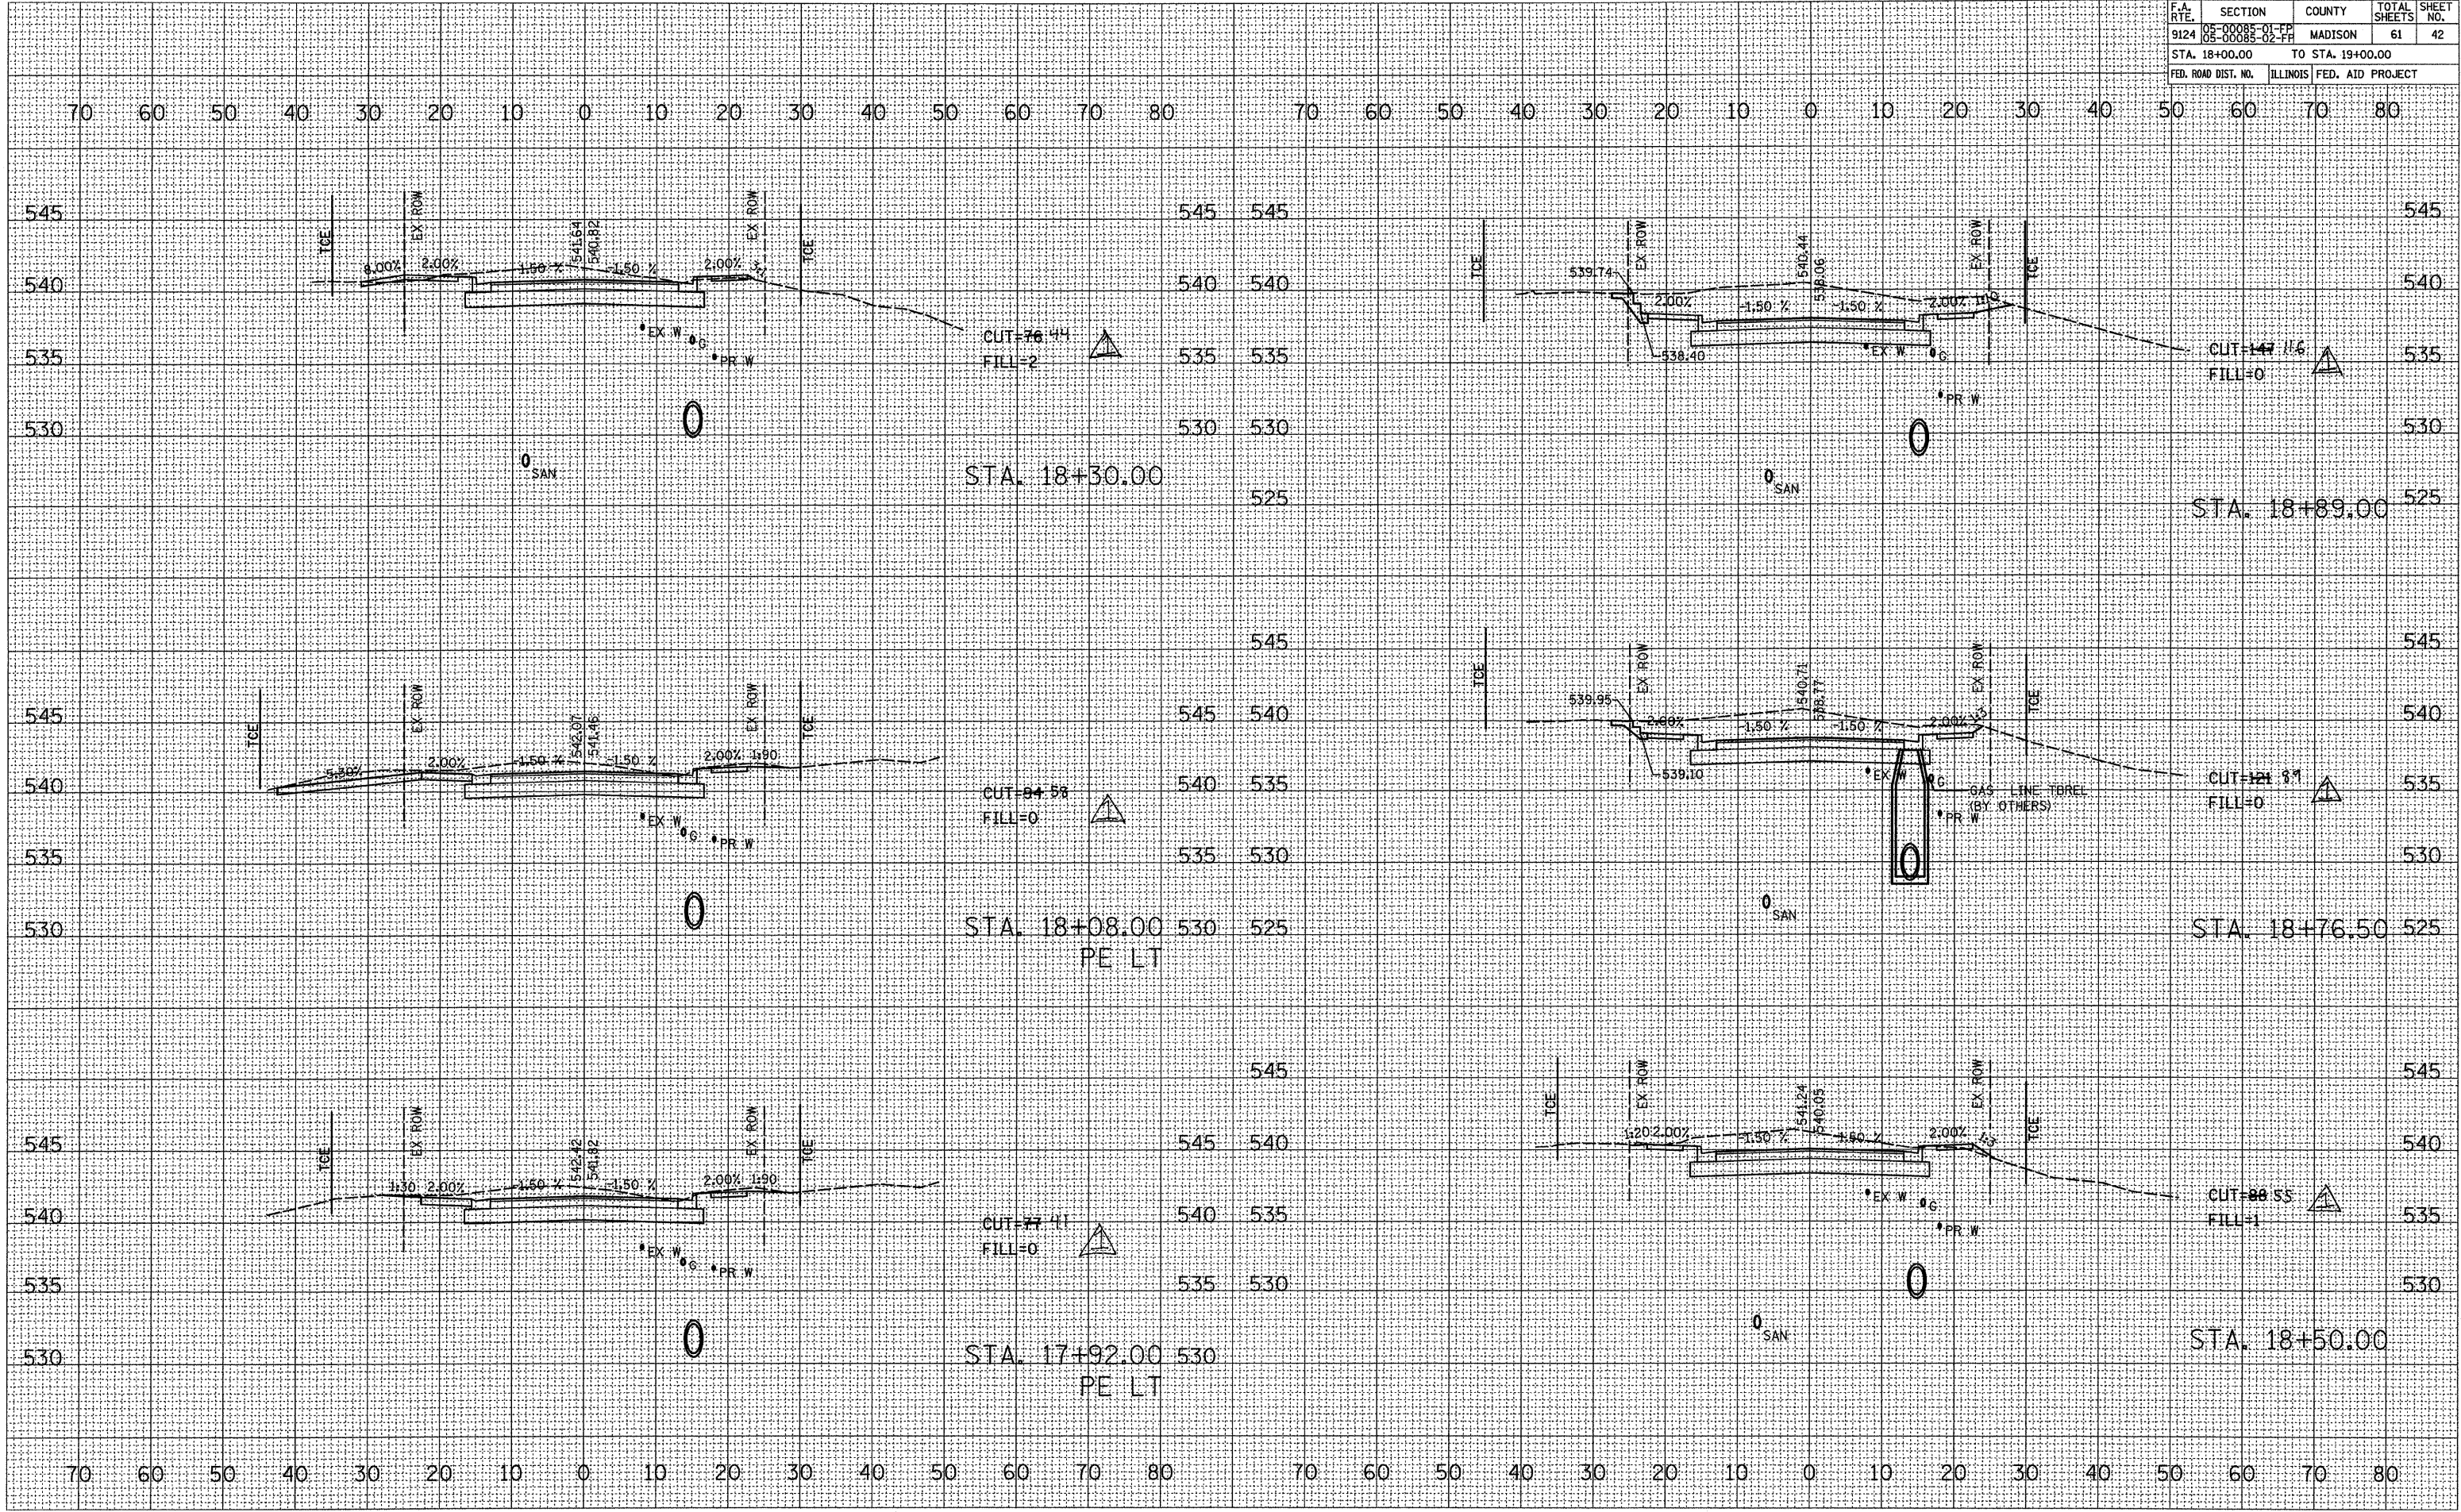

△ REVISED 7/15/09