

F.A. RTE.	SECTION	COUNTY	TOTAL SHEETS	SHEET NO.
9124	05-00085-01-EP 05-00085-02-FF	MADISON	61	43
STA. 19+19.00		TO STA. 19+66.48		
FED. ROAD DIST. NO.		ILLINOIS	FED. AID PROJECT	


BY	DATE

NO.	AREAS CHECKED

BY	DATE

NO.	AREAS CHECKED

PLOT DATE = 7/15/2009
 FILE NAME = H:\P\25007\Microstation V8 Combitool\25007.dwg
 PLOT SCALE = 10.00000 / 1 IN.
 REFERENCE = #REF#

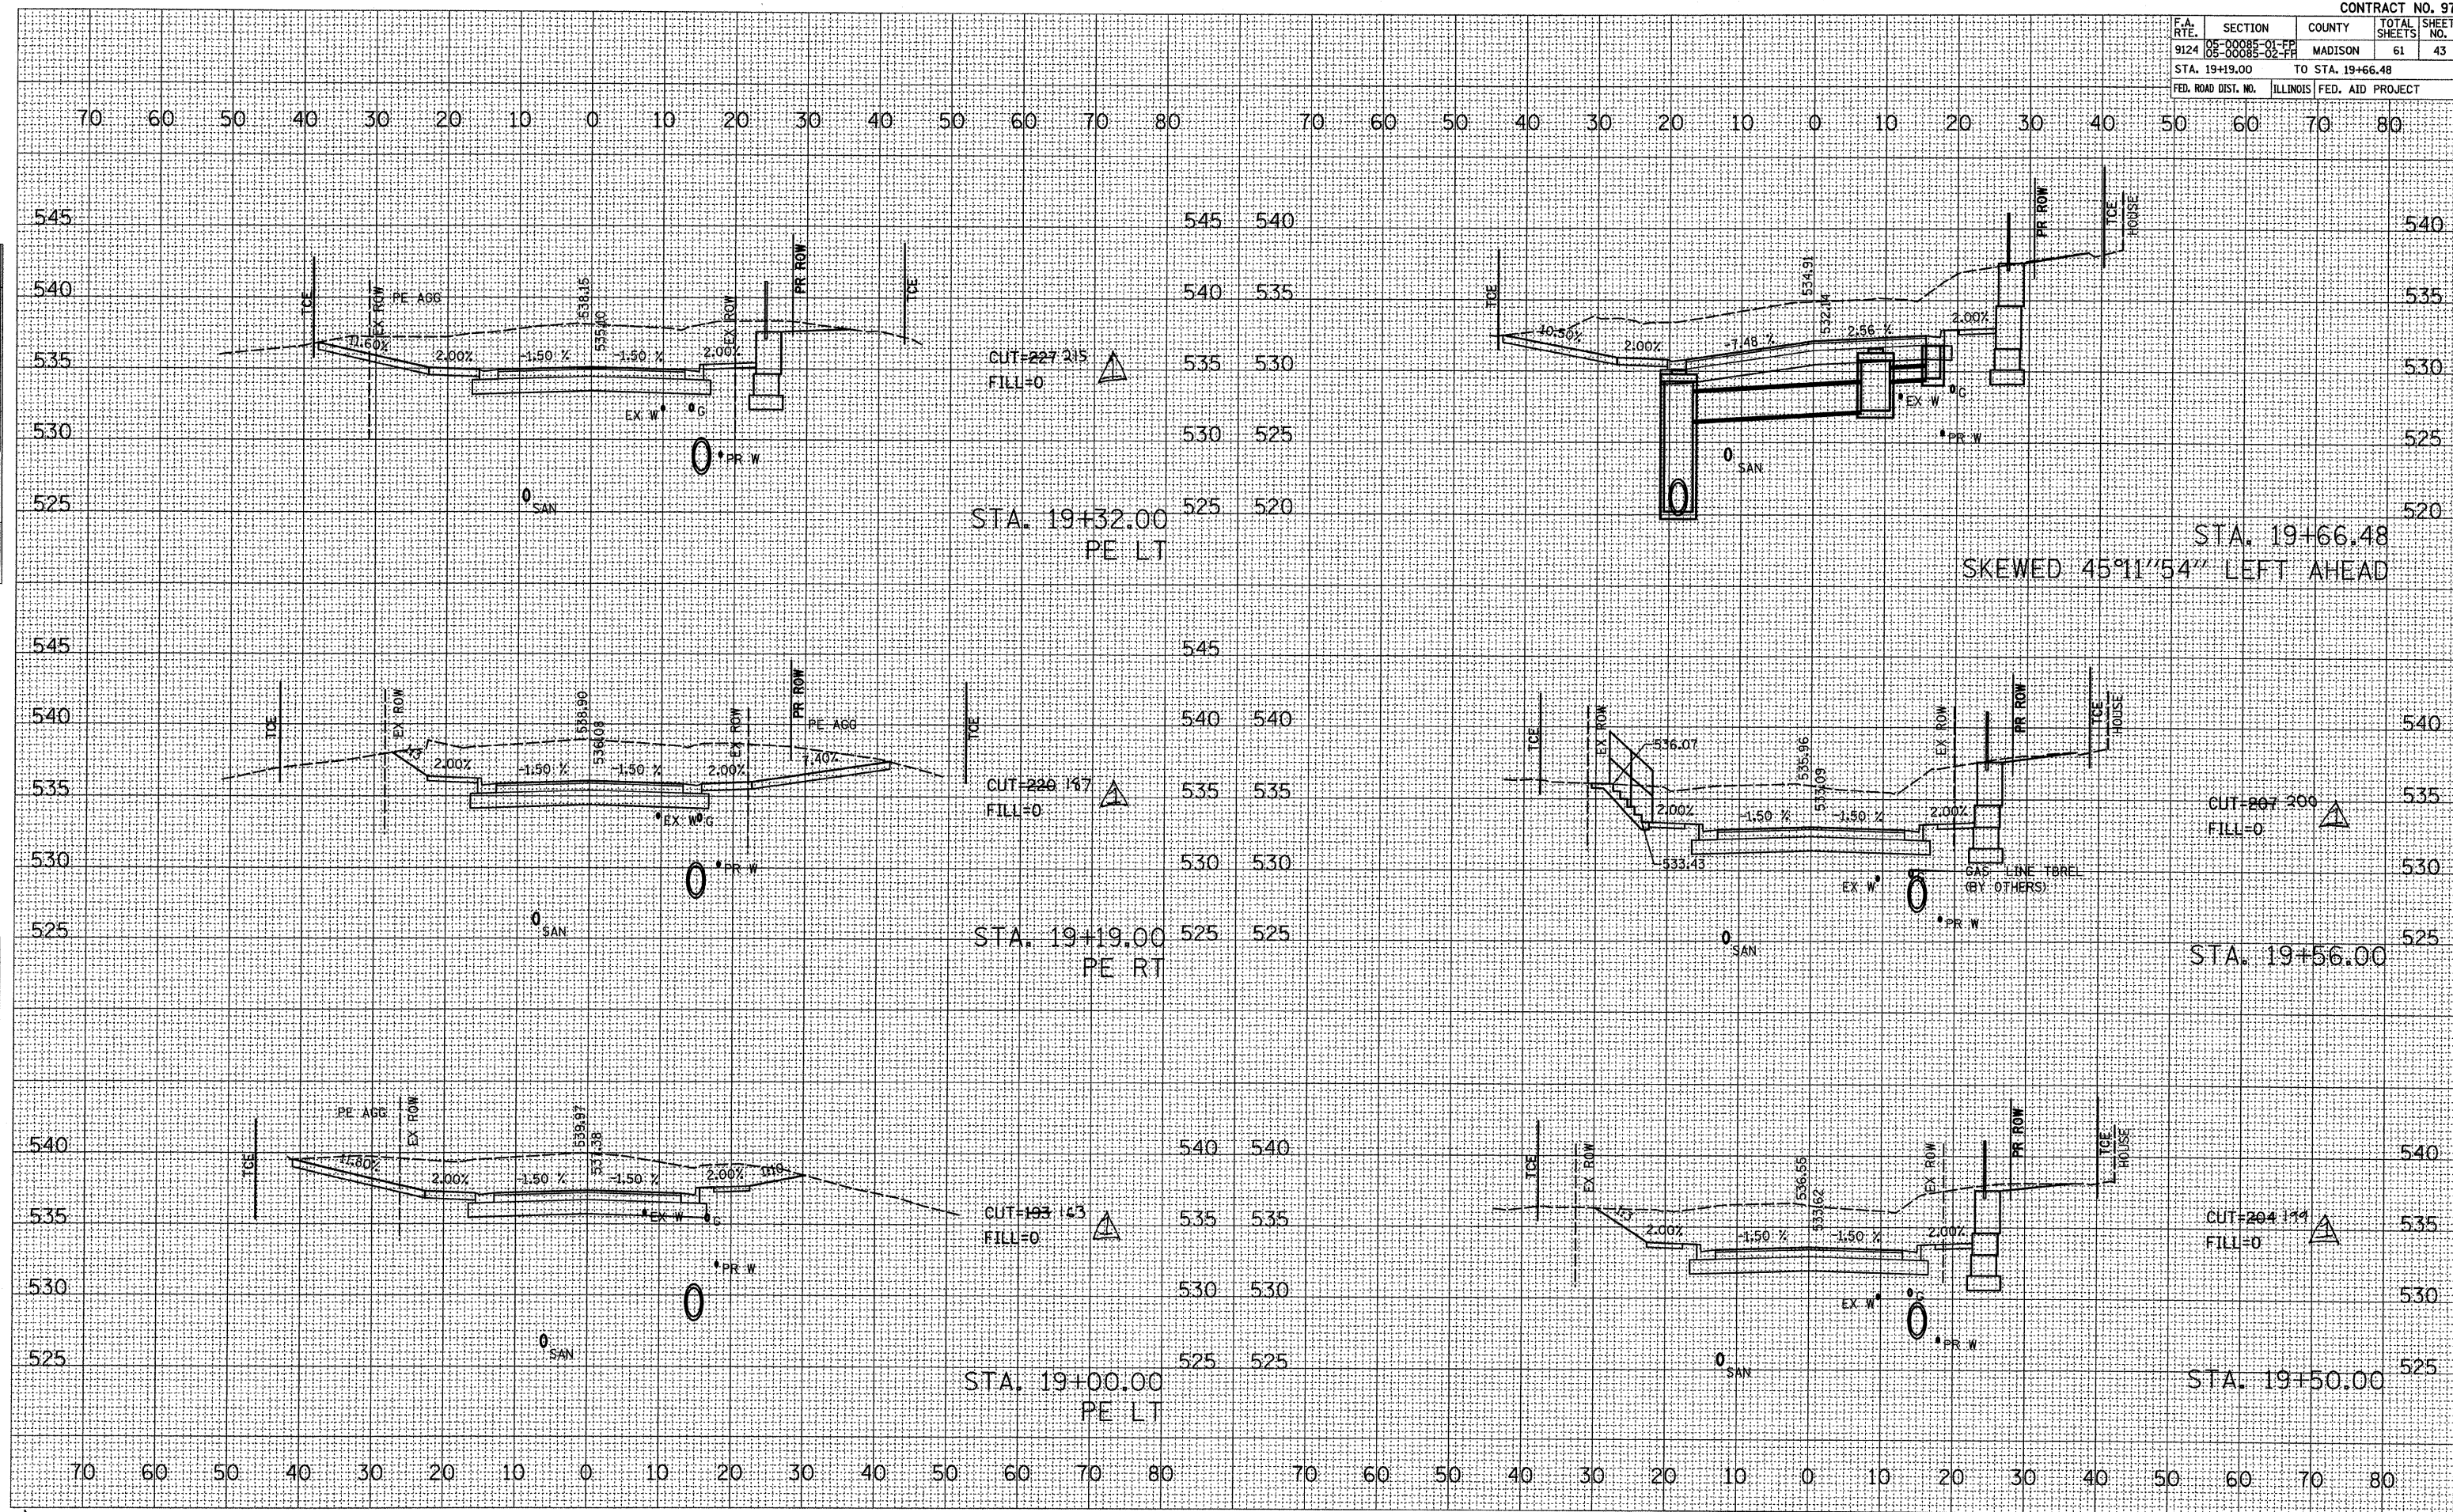

REVISD 7/15/09