


F.A. RTE.	SECTION	COUNTY	TOTAL SHEETS	SHEET NO.
9124	05-00085-01-FP 05-00085-02-FP	MADISON	61	45
STA. 20+50.00		TO STA. 21+00.00		
FED. ROAD DIST. NO.	ILLINOIS	FED. AID PROJECT		

DATE	BY

DATE	BY

PLOT DATE = 7/15/2009  
 FILE NAME = H:\P\2009\7\15\2009\180118.dwg  
 PLOT SCALE = 1/8" = 1' IN  
 REFERENCE = #REF#

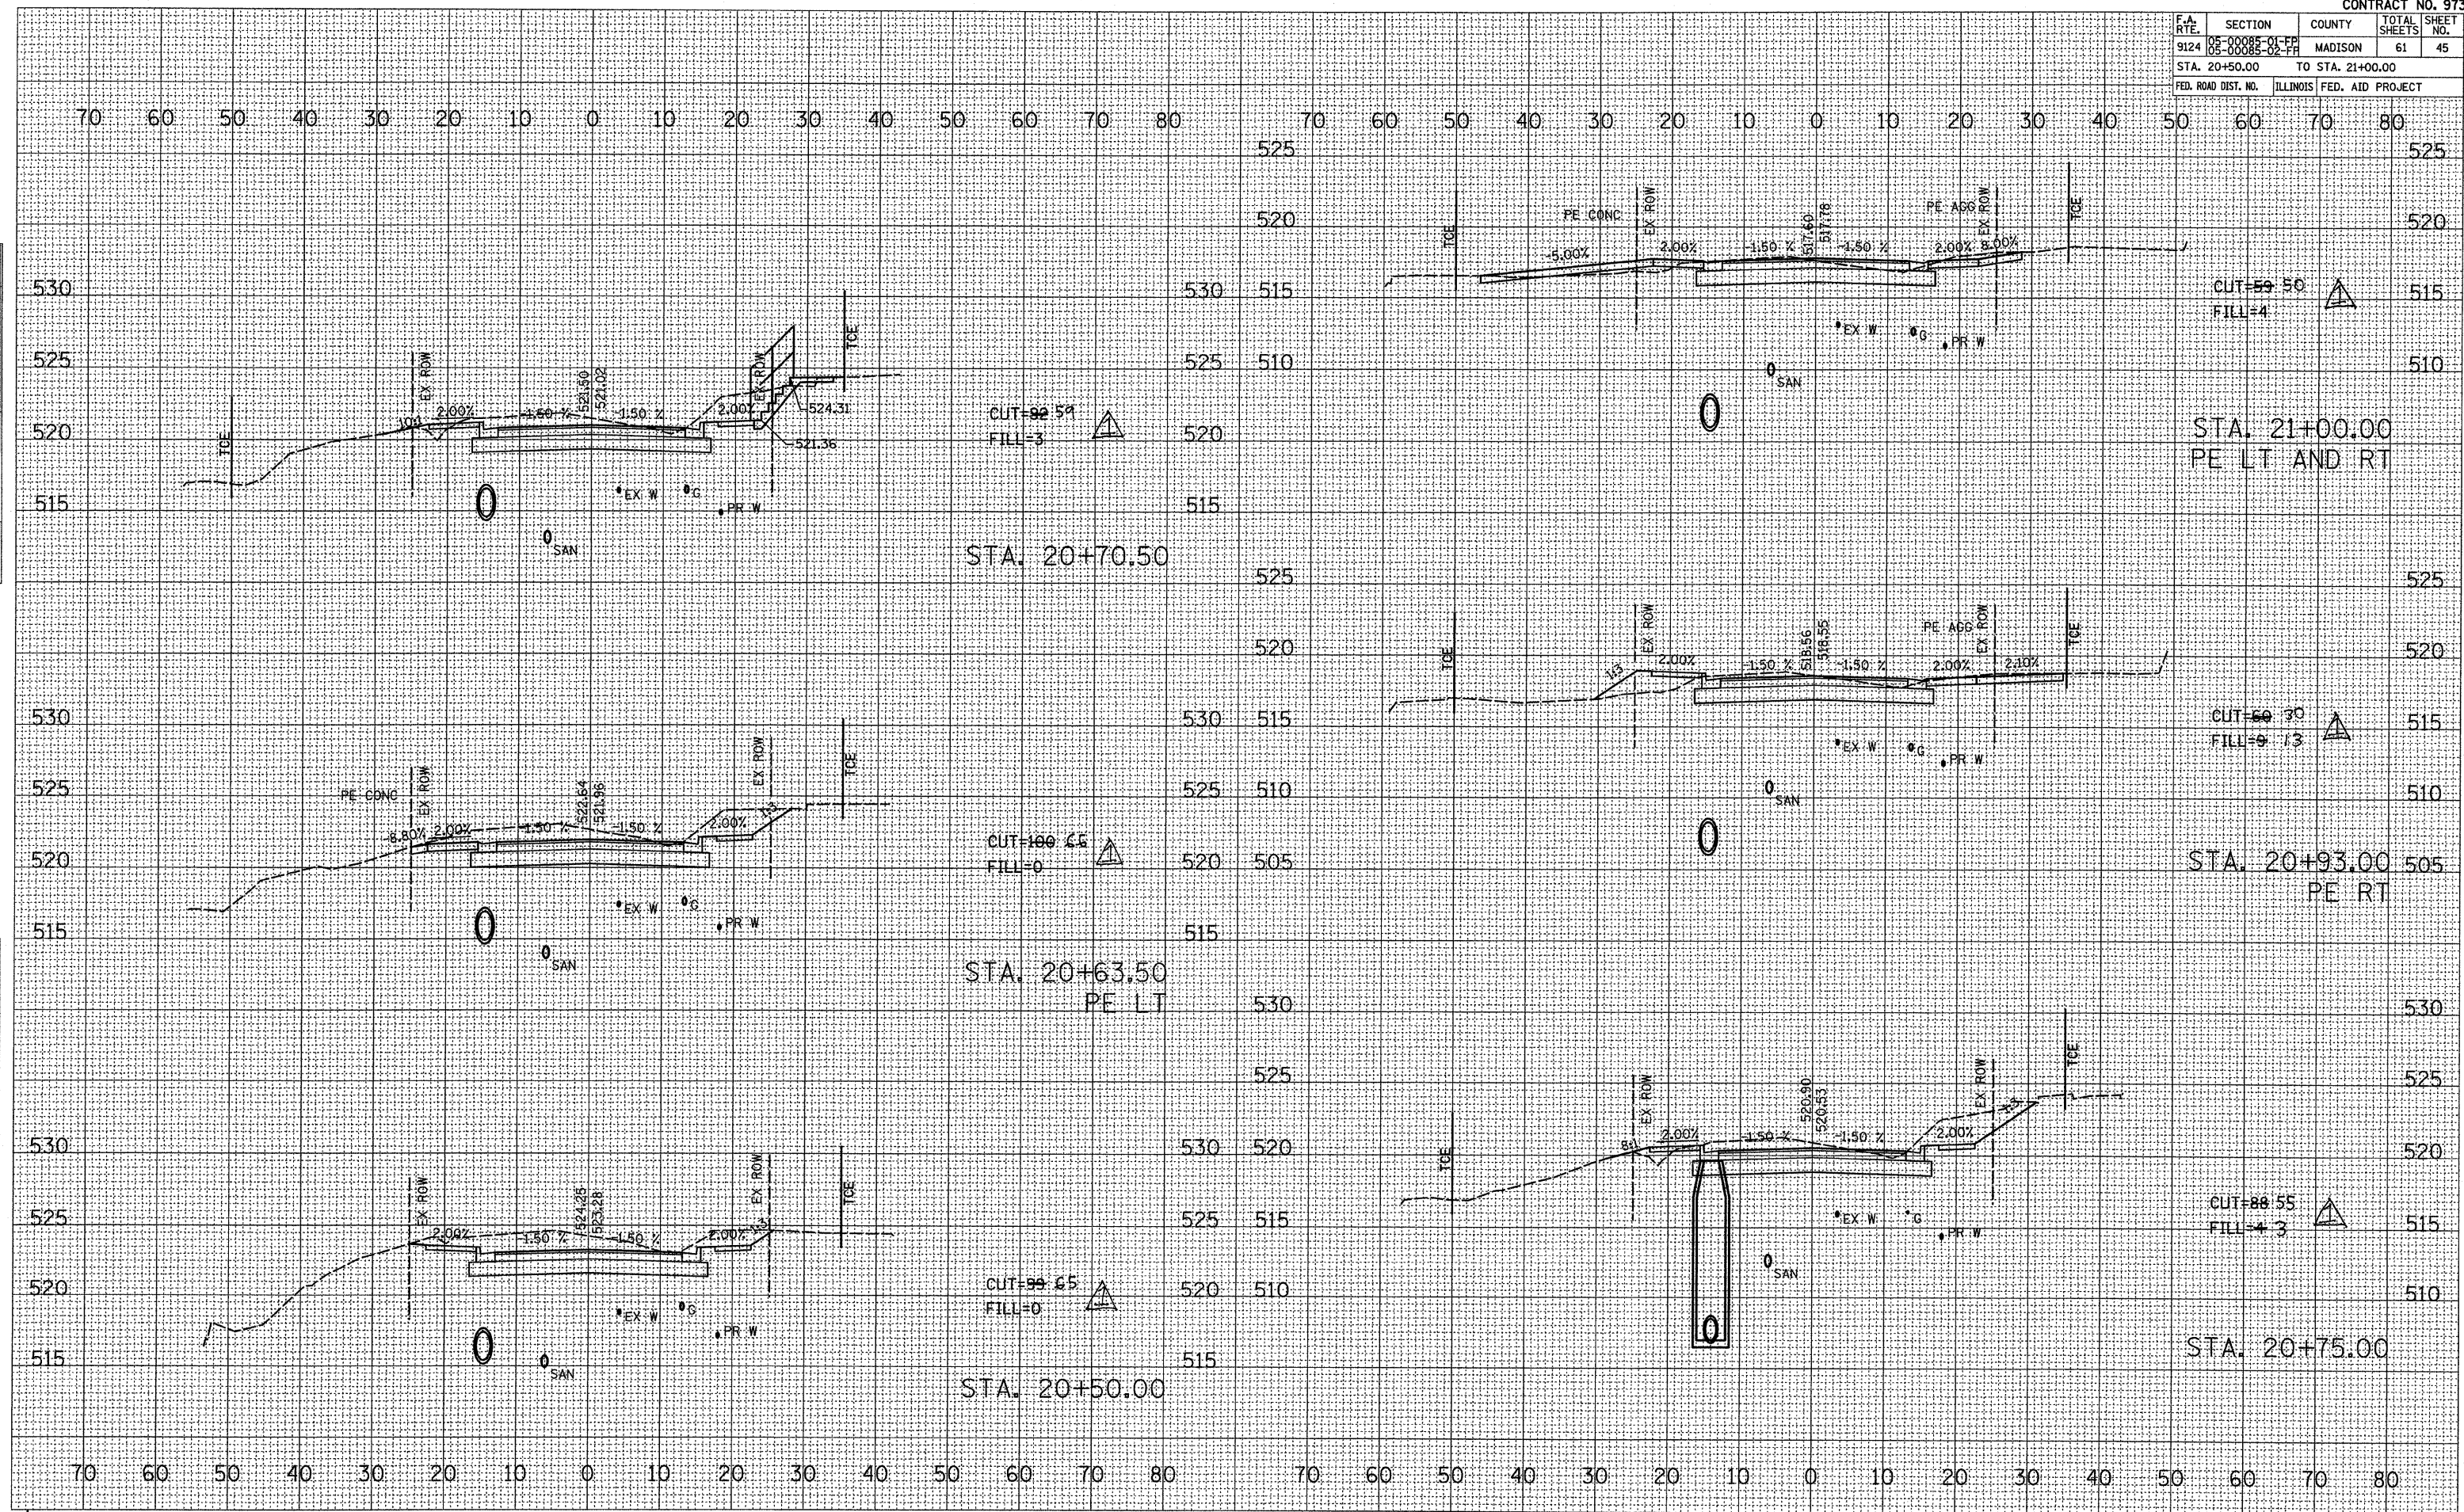

△ REVISED 7/15/09