


F.A. RTE.	SECTION	COUNTY	TOTAL SHEETS	SHEET NO.
9124	05-00085-01-FF 05-00085-02-FF	MADISON	61	46
STA. 21+50.00		TO STA. 22+50.00		
FED. ROAD DIST. NO.		ILLINOIS FED. AID PROJECT		

DATE	BY

DATE	BY

PLOT DATE = 7/15/2009  
 FILE NAME = H:\P\21007\Microstation V8\Construction\97353.dwg  
 PLOT SCALE = 18.00000 / IN.  
 REFERENCE = #REF#

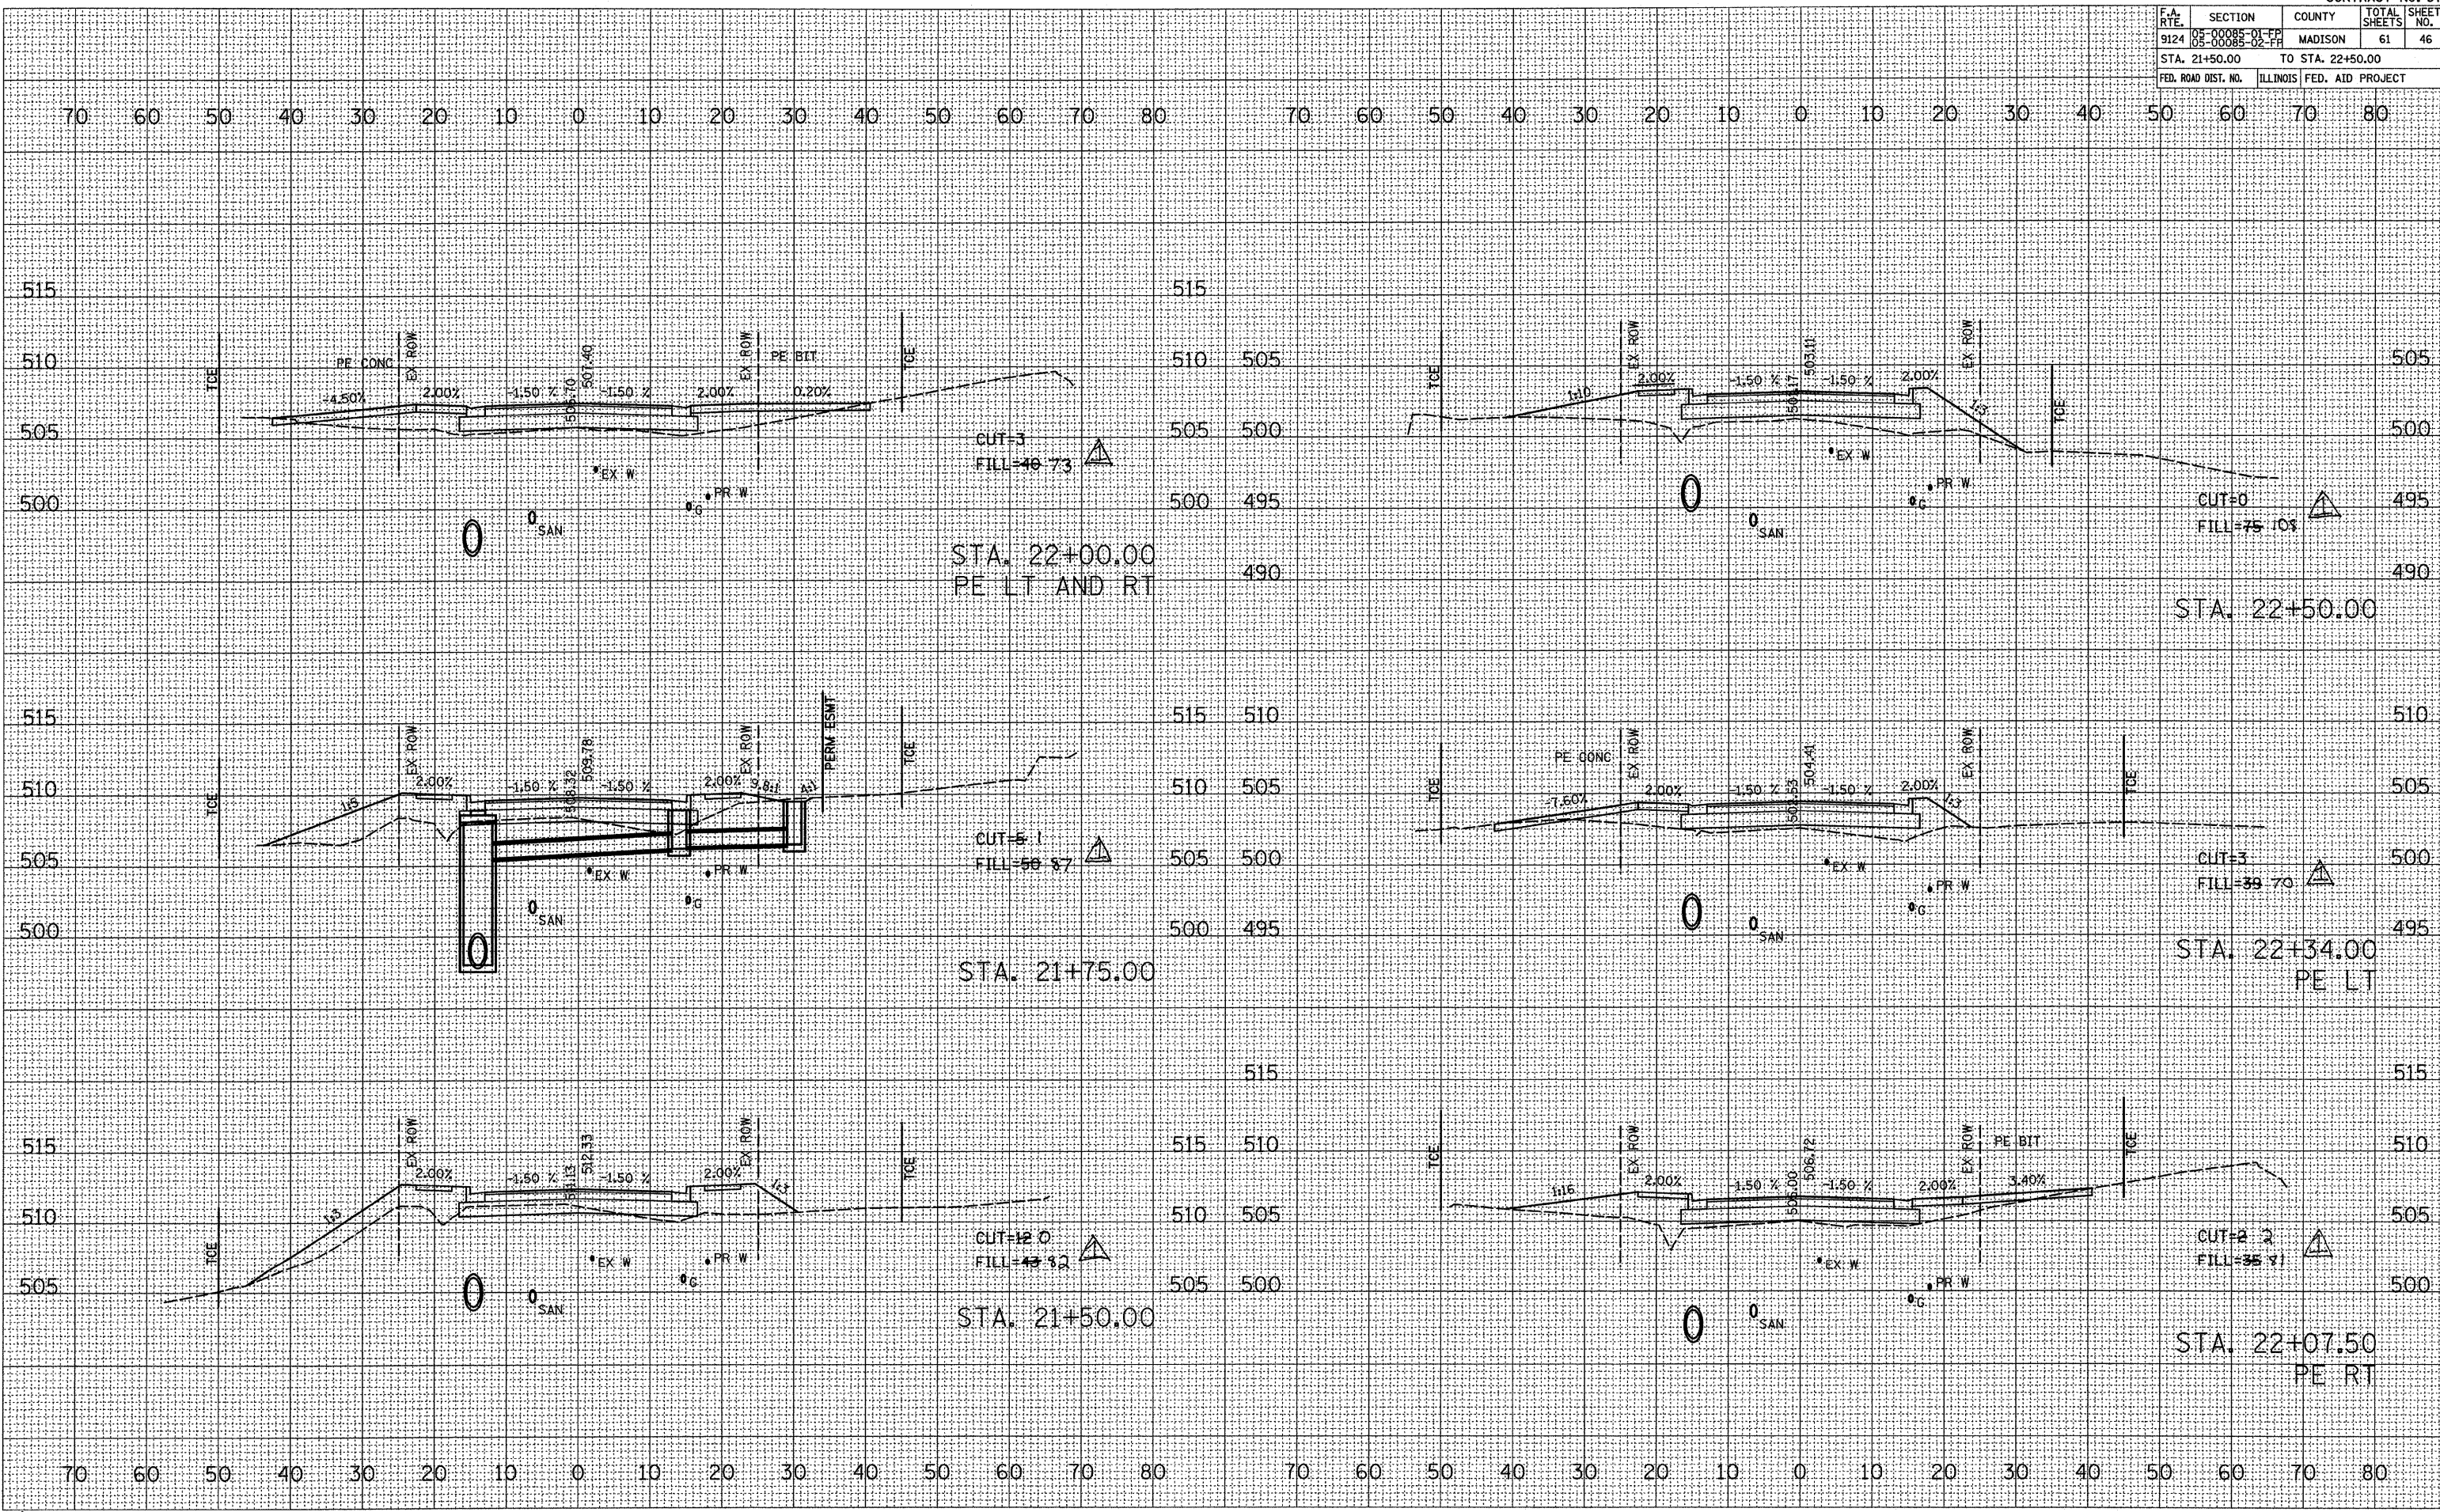

△ REVISED 7/15/09