


F.A. RTE.	SECTION	COUNTY	TOTAL SHEETS	SHEET NO.
9124	05-00085-01-FP 05-00085-02-FP	MADISON	61	47
STA. 22+72.50		TO STA. 23+40.00		
FED. ROAD DIST. NO.	ILLINOIS	FED. AID PROJECT		

BY	DATE

BY	DATE

PLOT DATE = 7/15/2009
 FILE NAME = H:\P\25087\Microstation V8 Con\mch25087.dwg
 PLOT SCALE = 1/8" = 1'-0"
 REFERENCE = #REF#

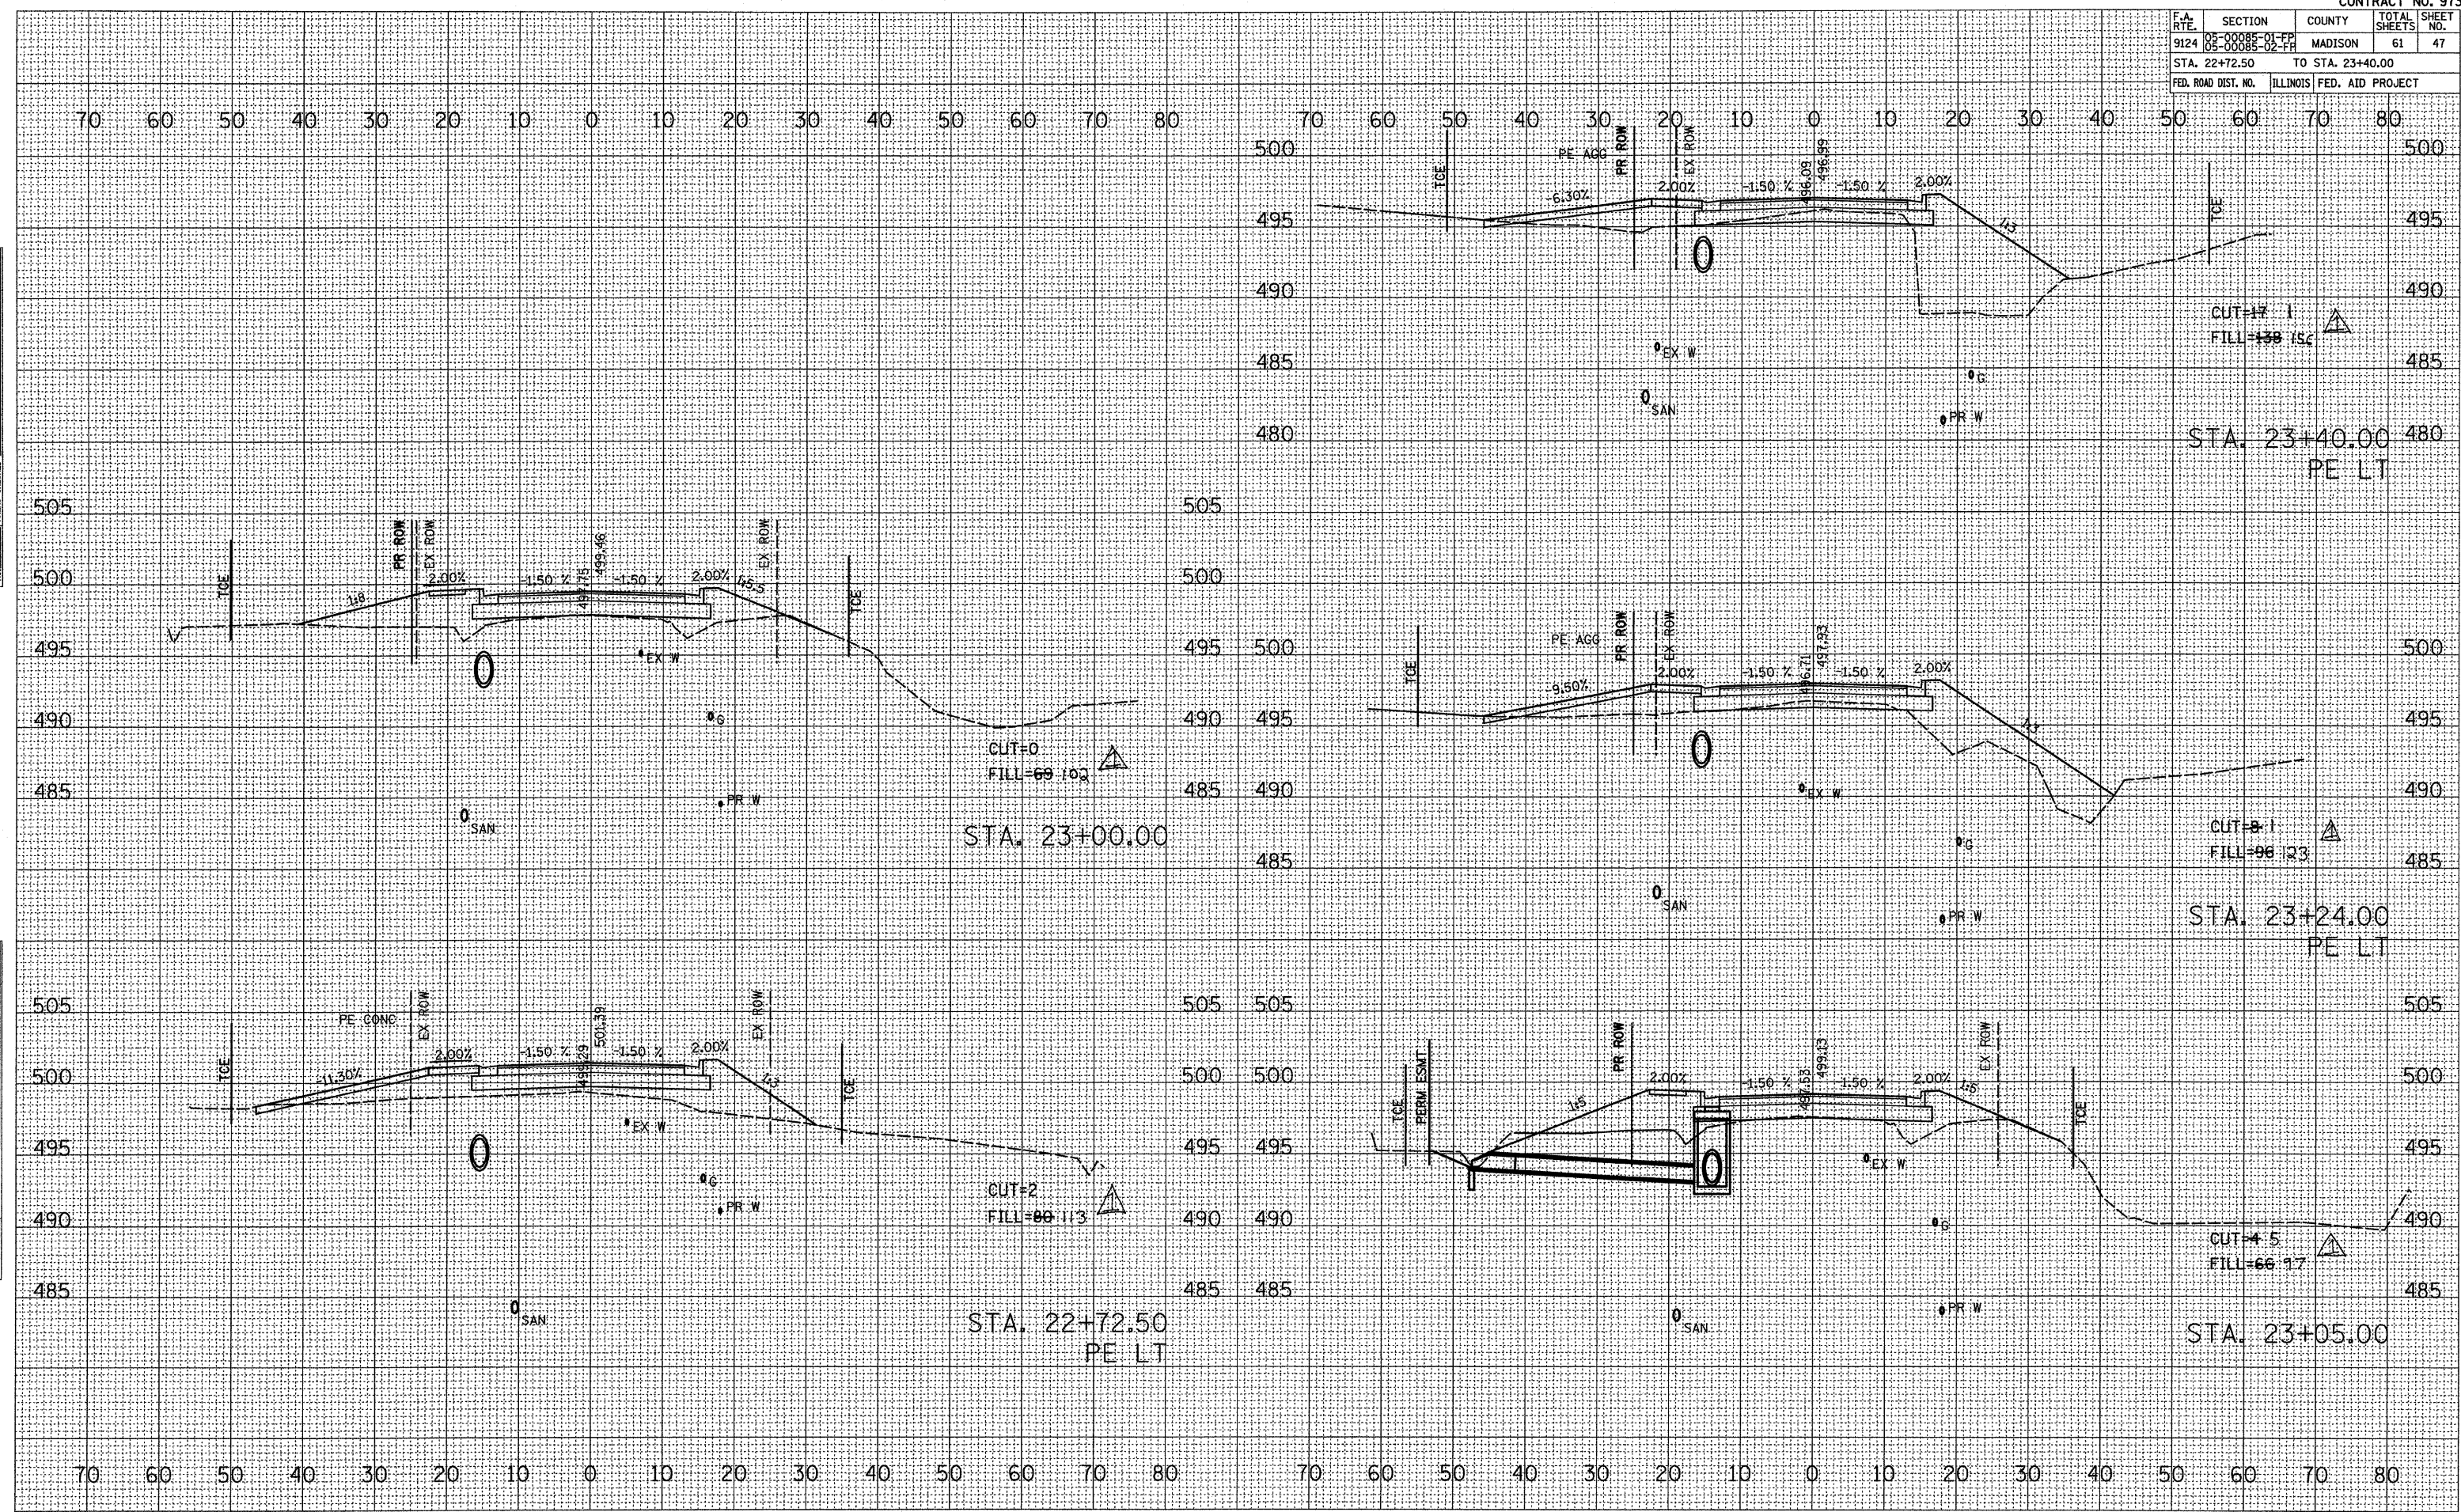

REVISIO 7/15/09