


F.A. RTE.	SECTION	COUNTY	TOTAL SHEETS	SHEET NO.
9124	05-00085-01-FF 05-00085-02-FF	MADISON	61	48
STA. 23+50.00		TO STA. 24+32.00		
FED. ROAD DIST. NO.		ILLINOIS FED. AID PROJECT		

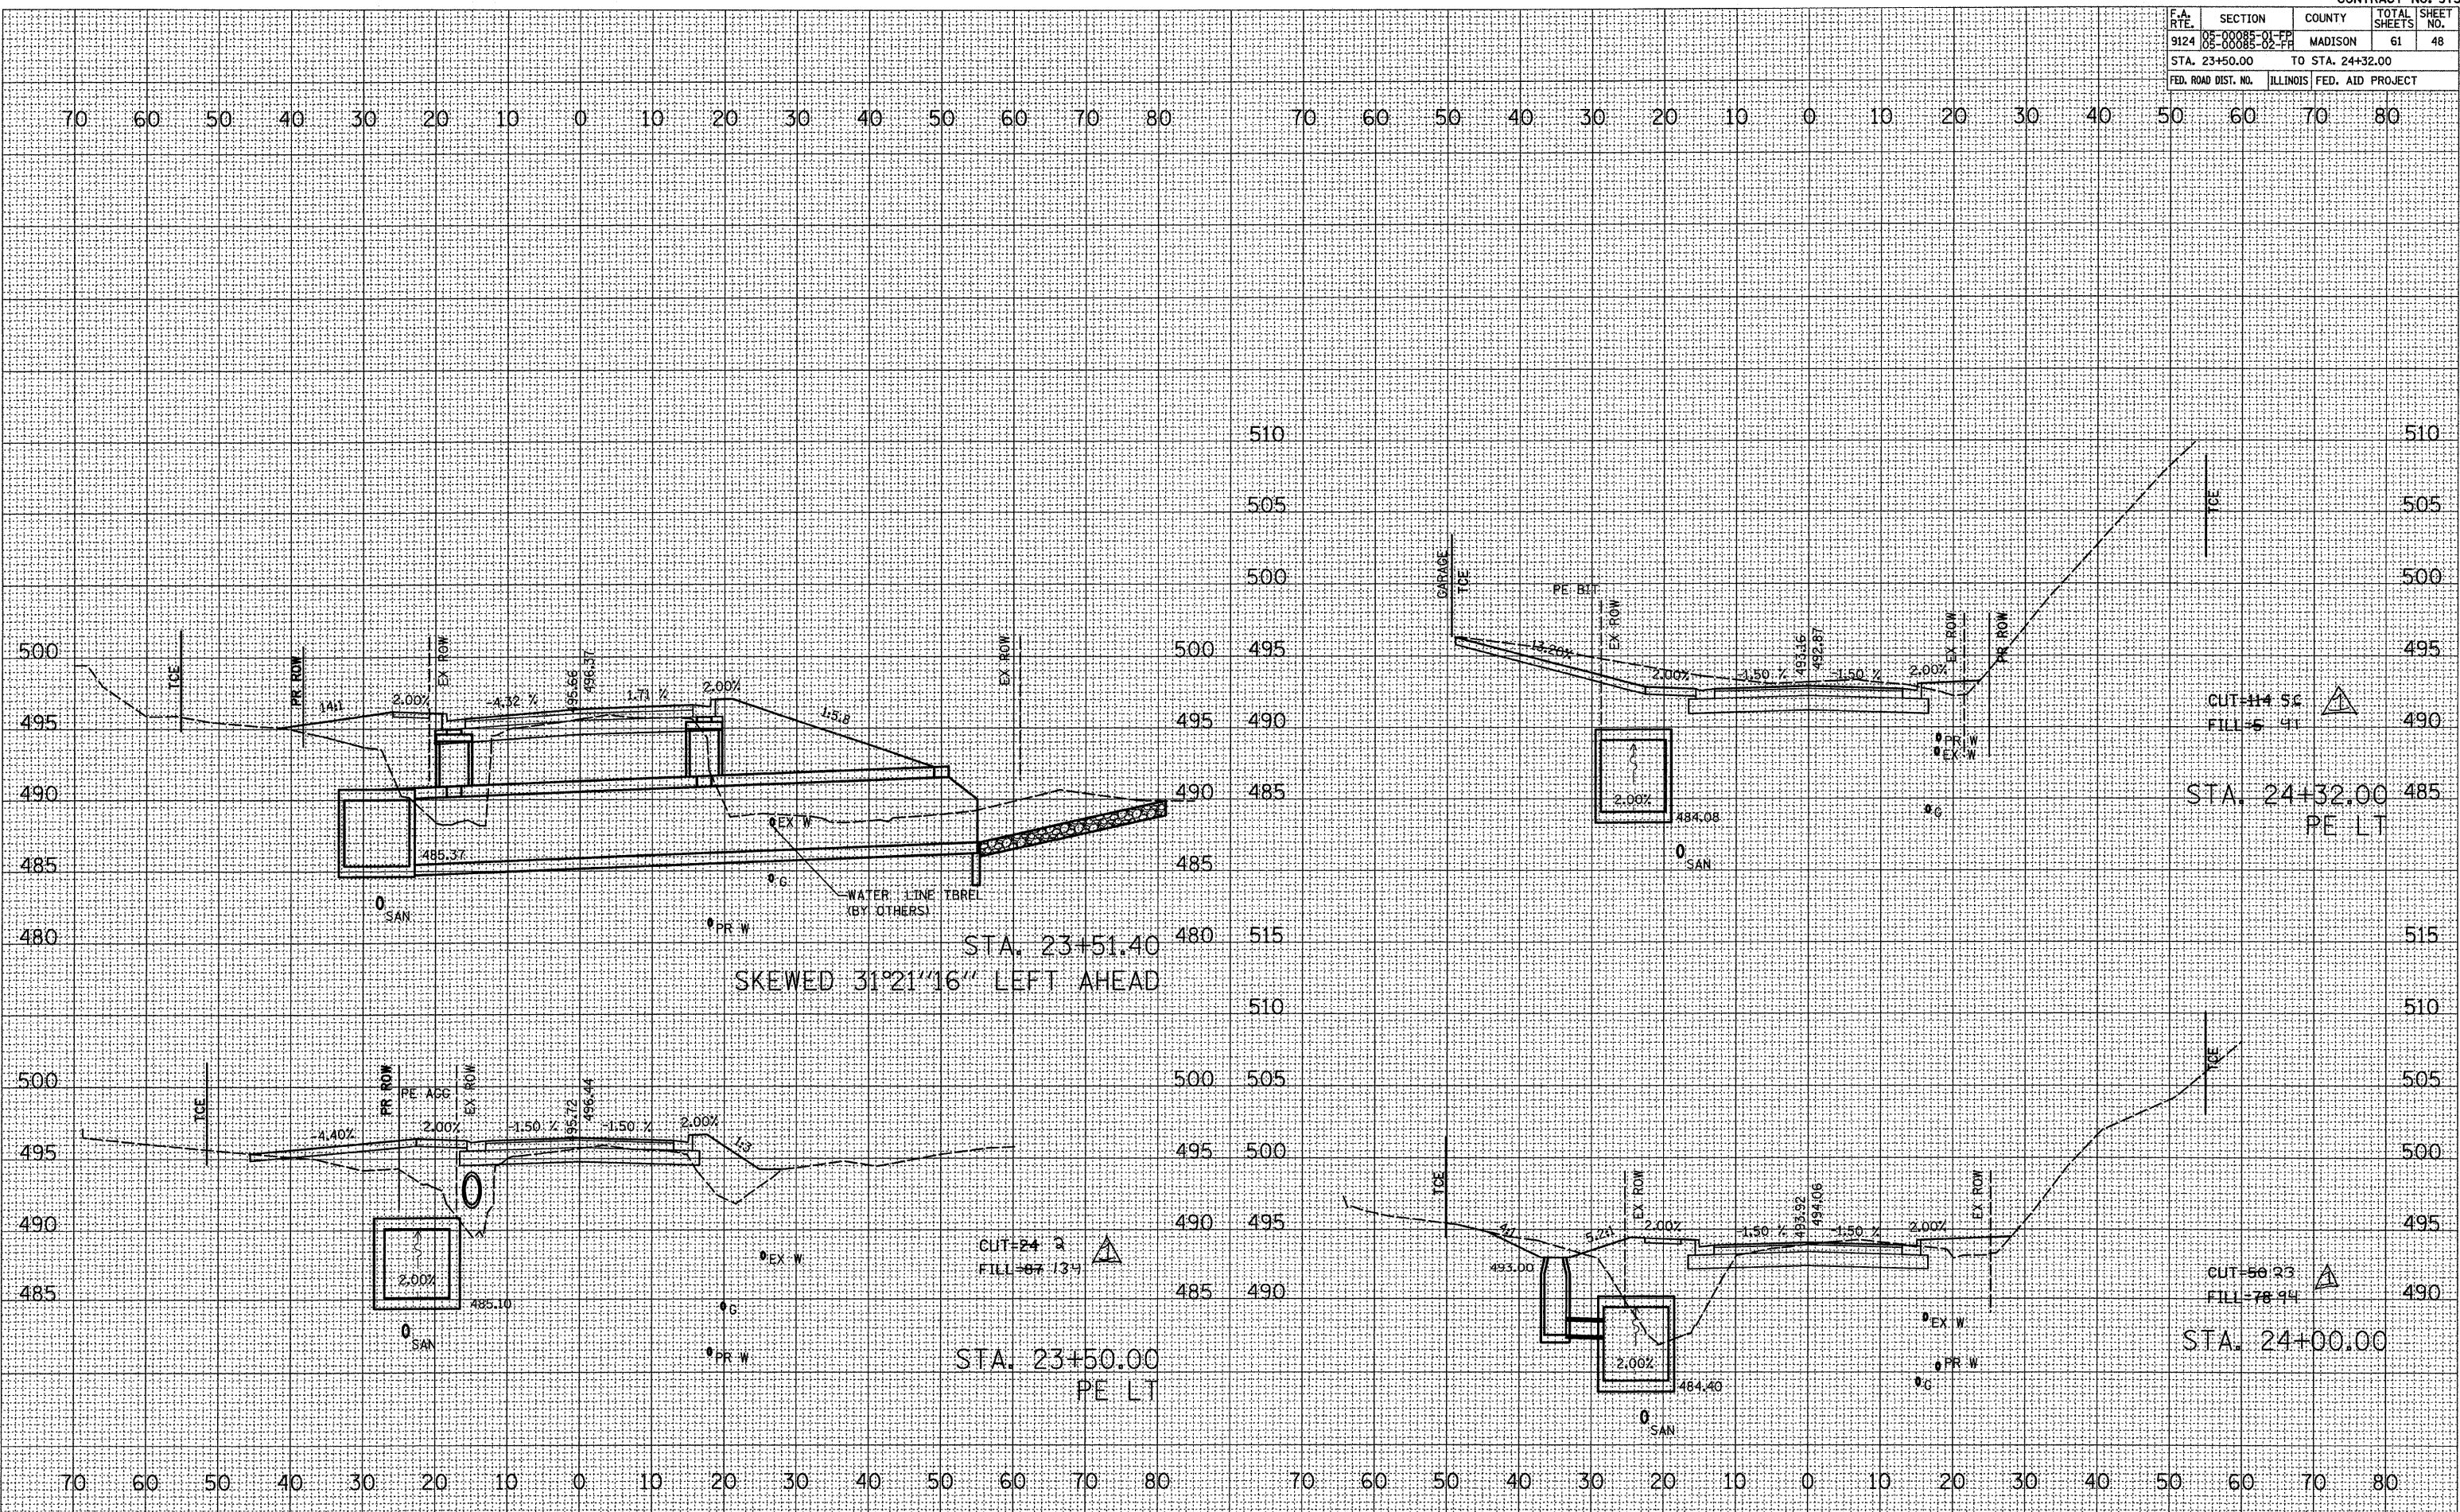

DATE _____ BY _____
 SURVEYED _____
 PLOTTED _____
 NOTE BOOK _____
 AREAS CHECKED _____
 NO. _____

DATE _____ BY _____
 SURVEYED _____
 PLOTTED _____
 NOTE BOOK _____
 AREAS CHECKED _____
 NO. _____

PLOT DATE = 7/15/09
 FILE NAME = H:\A\2009\Huronston VA\Cond\23+50\23+50.dwg
 PLOT SCALE = 1/8" = 10'-0"
 REFERENCE = REF#

REVISION 7/15/04