


F.A. RTE.	SECTION	COUNTY	TOTAL SHEETS	SHEET NO.
9124	05-00085-01-PP 05-00085-02-PP	MADISON	61	49
STA. 24+50.00		TO STA. 25+37.94		
FED. ROAD DIST. NO.	ILLINOIS	FED. AID PROJECT		

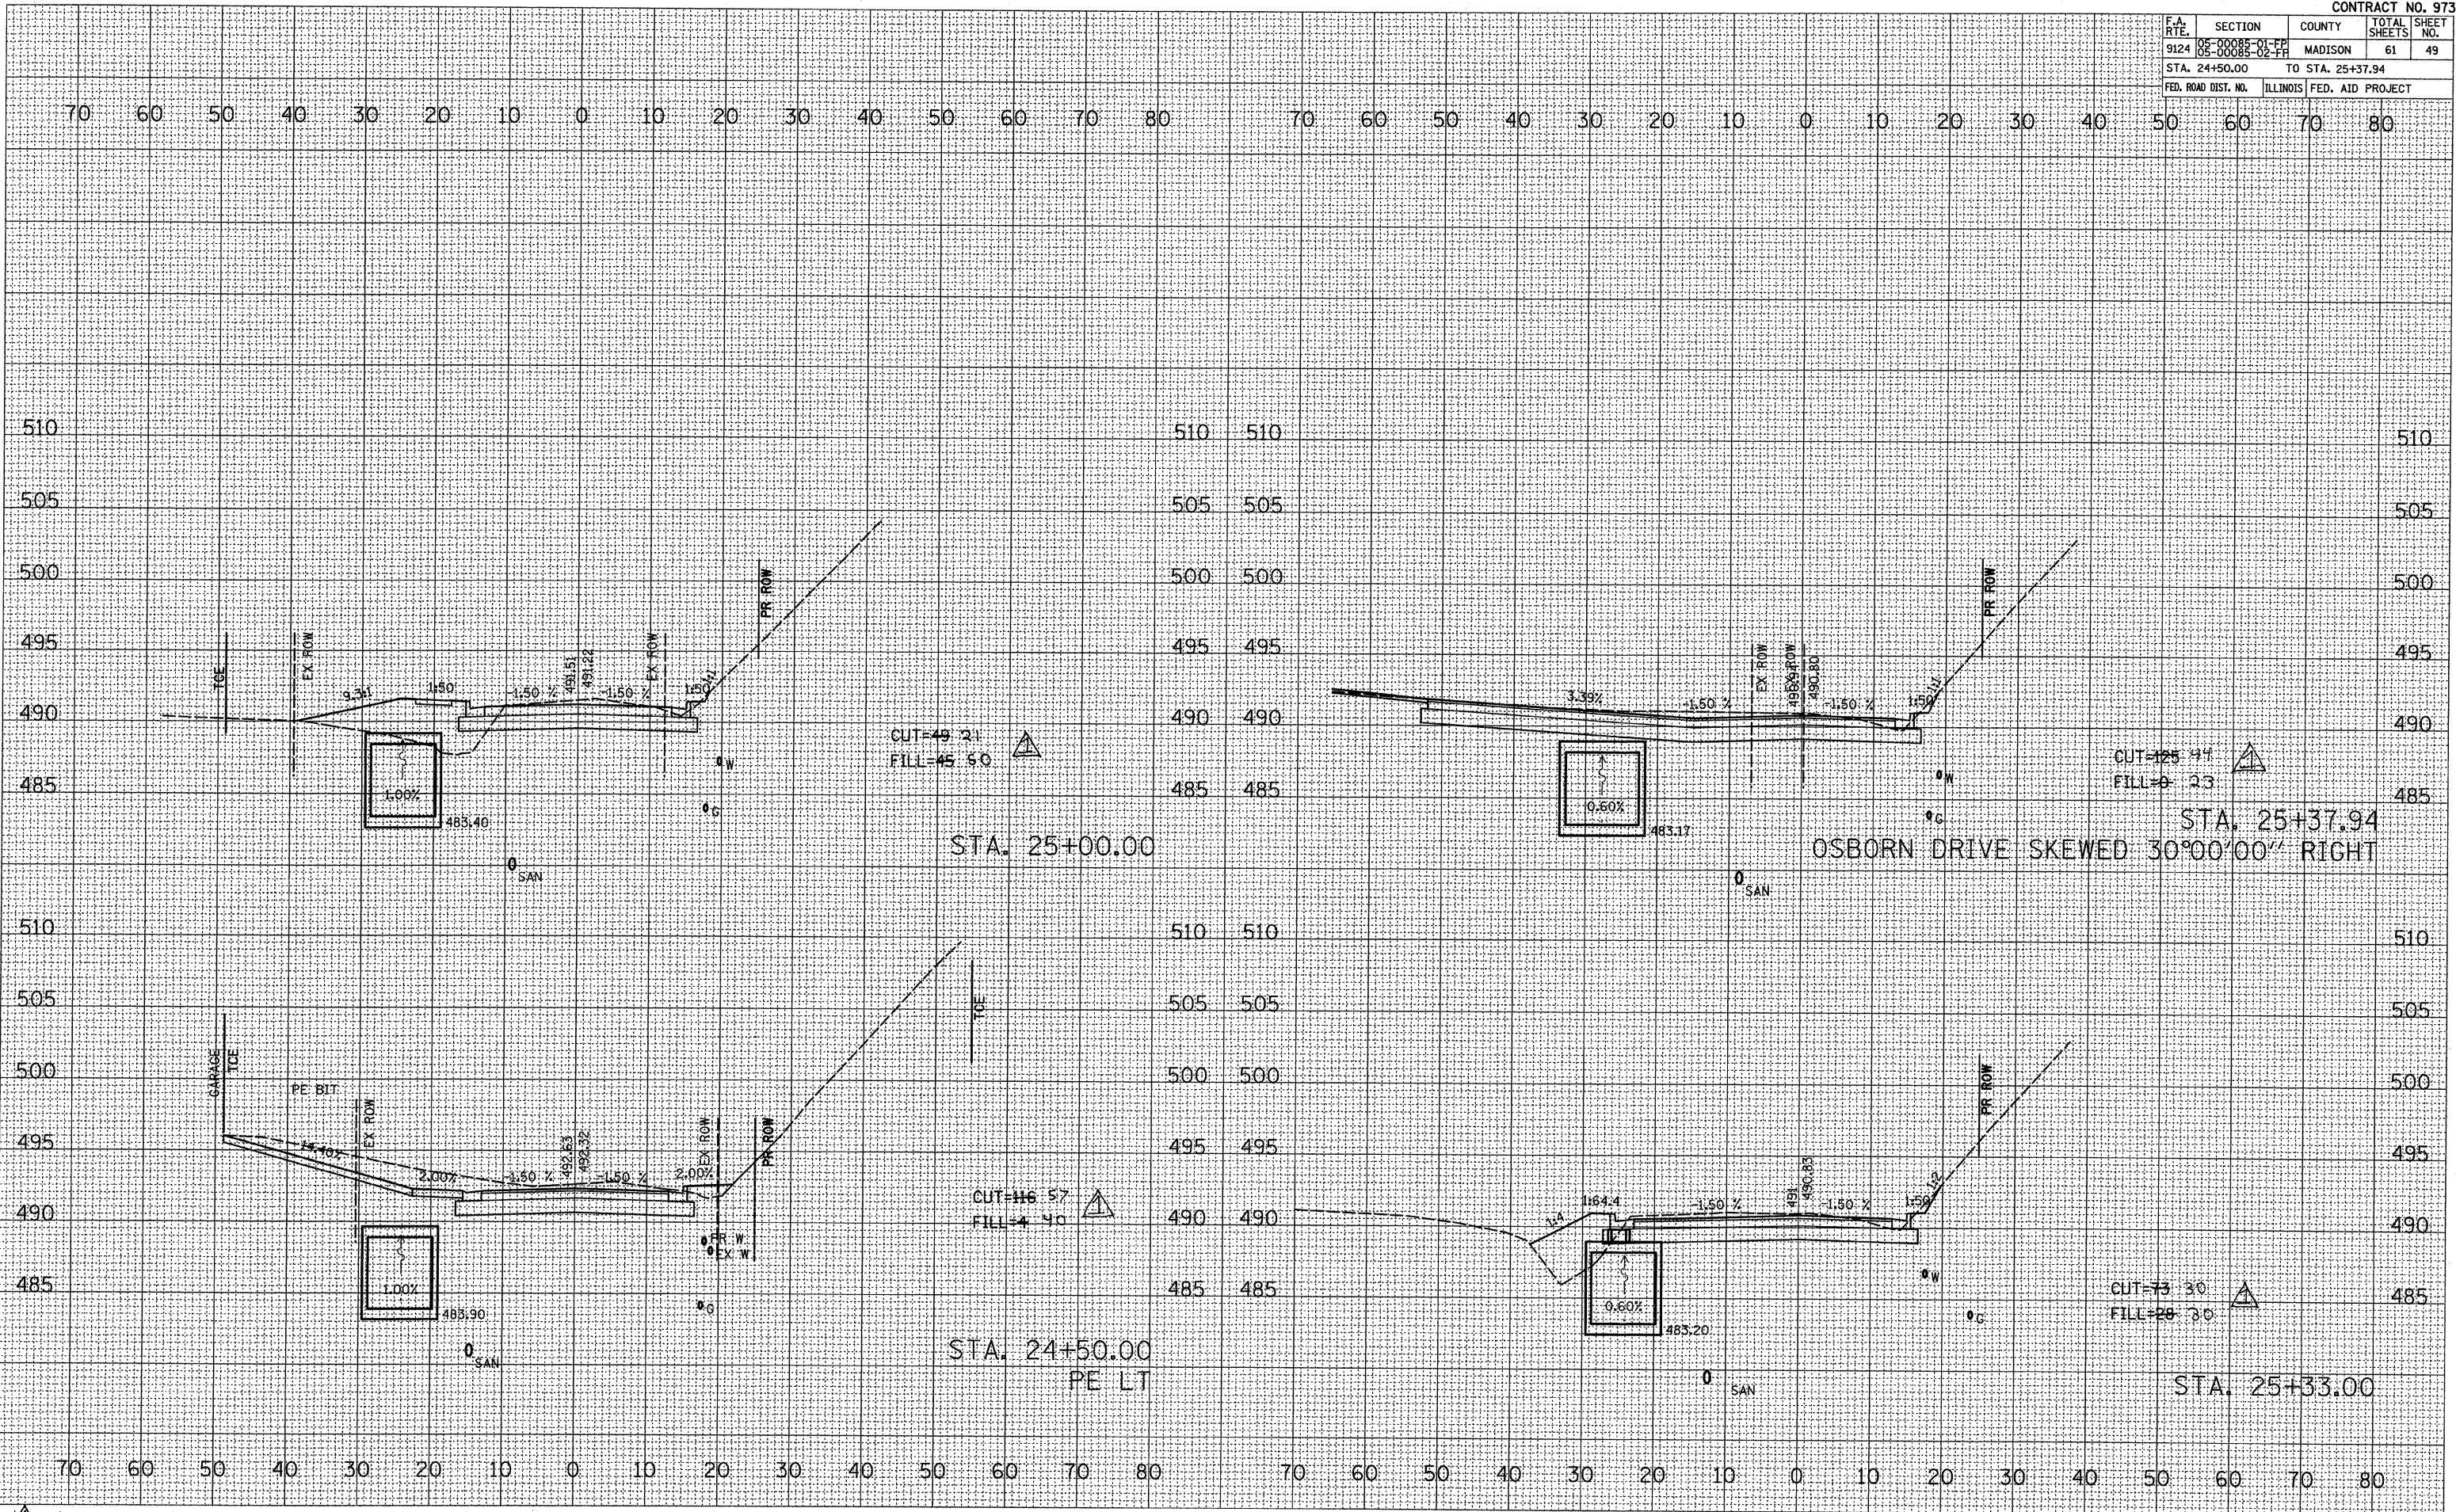

DATE	BY

DATE	BY

DATE: 7/15/09
 FILE: 1452889
 PLOT SCALE: 1/8" = 10'-0"
 REFERENCE: #REF#

REVISSED 7/15/09