


F.A. RTE.	SECTION	COUNTY	TOTAL SHEETS	SHEET NO.
9124	05-00085-01-EP 03-00085-02-EP	MADISON	61	50
STA. 25+50.00		TO STA. 26+50.00		
FED. ROAD DIST. NO.		ILLINOIS FED. AID PROJECT		

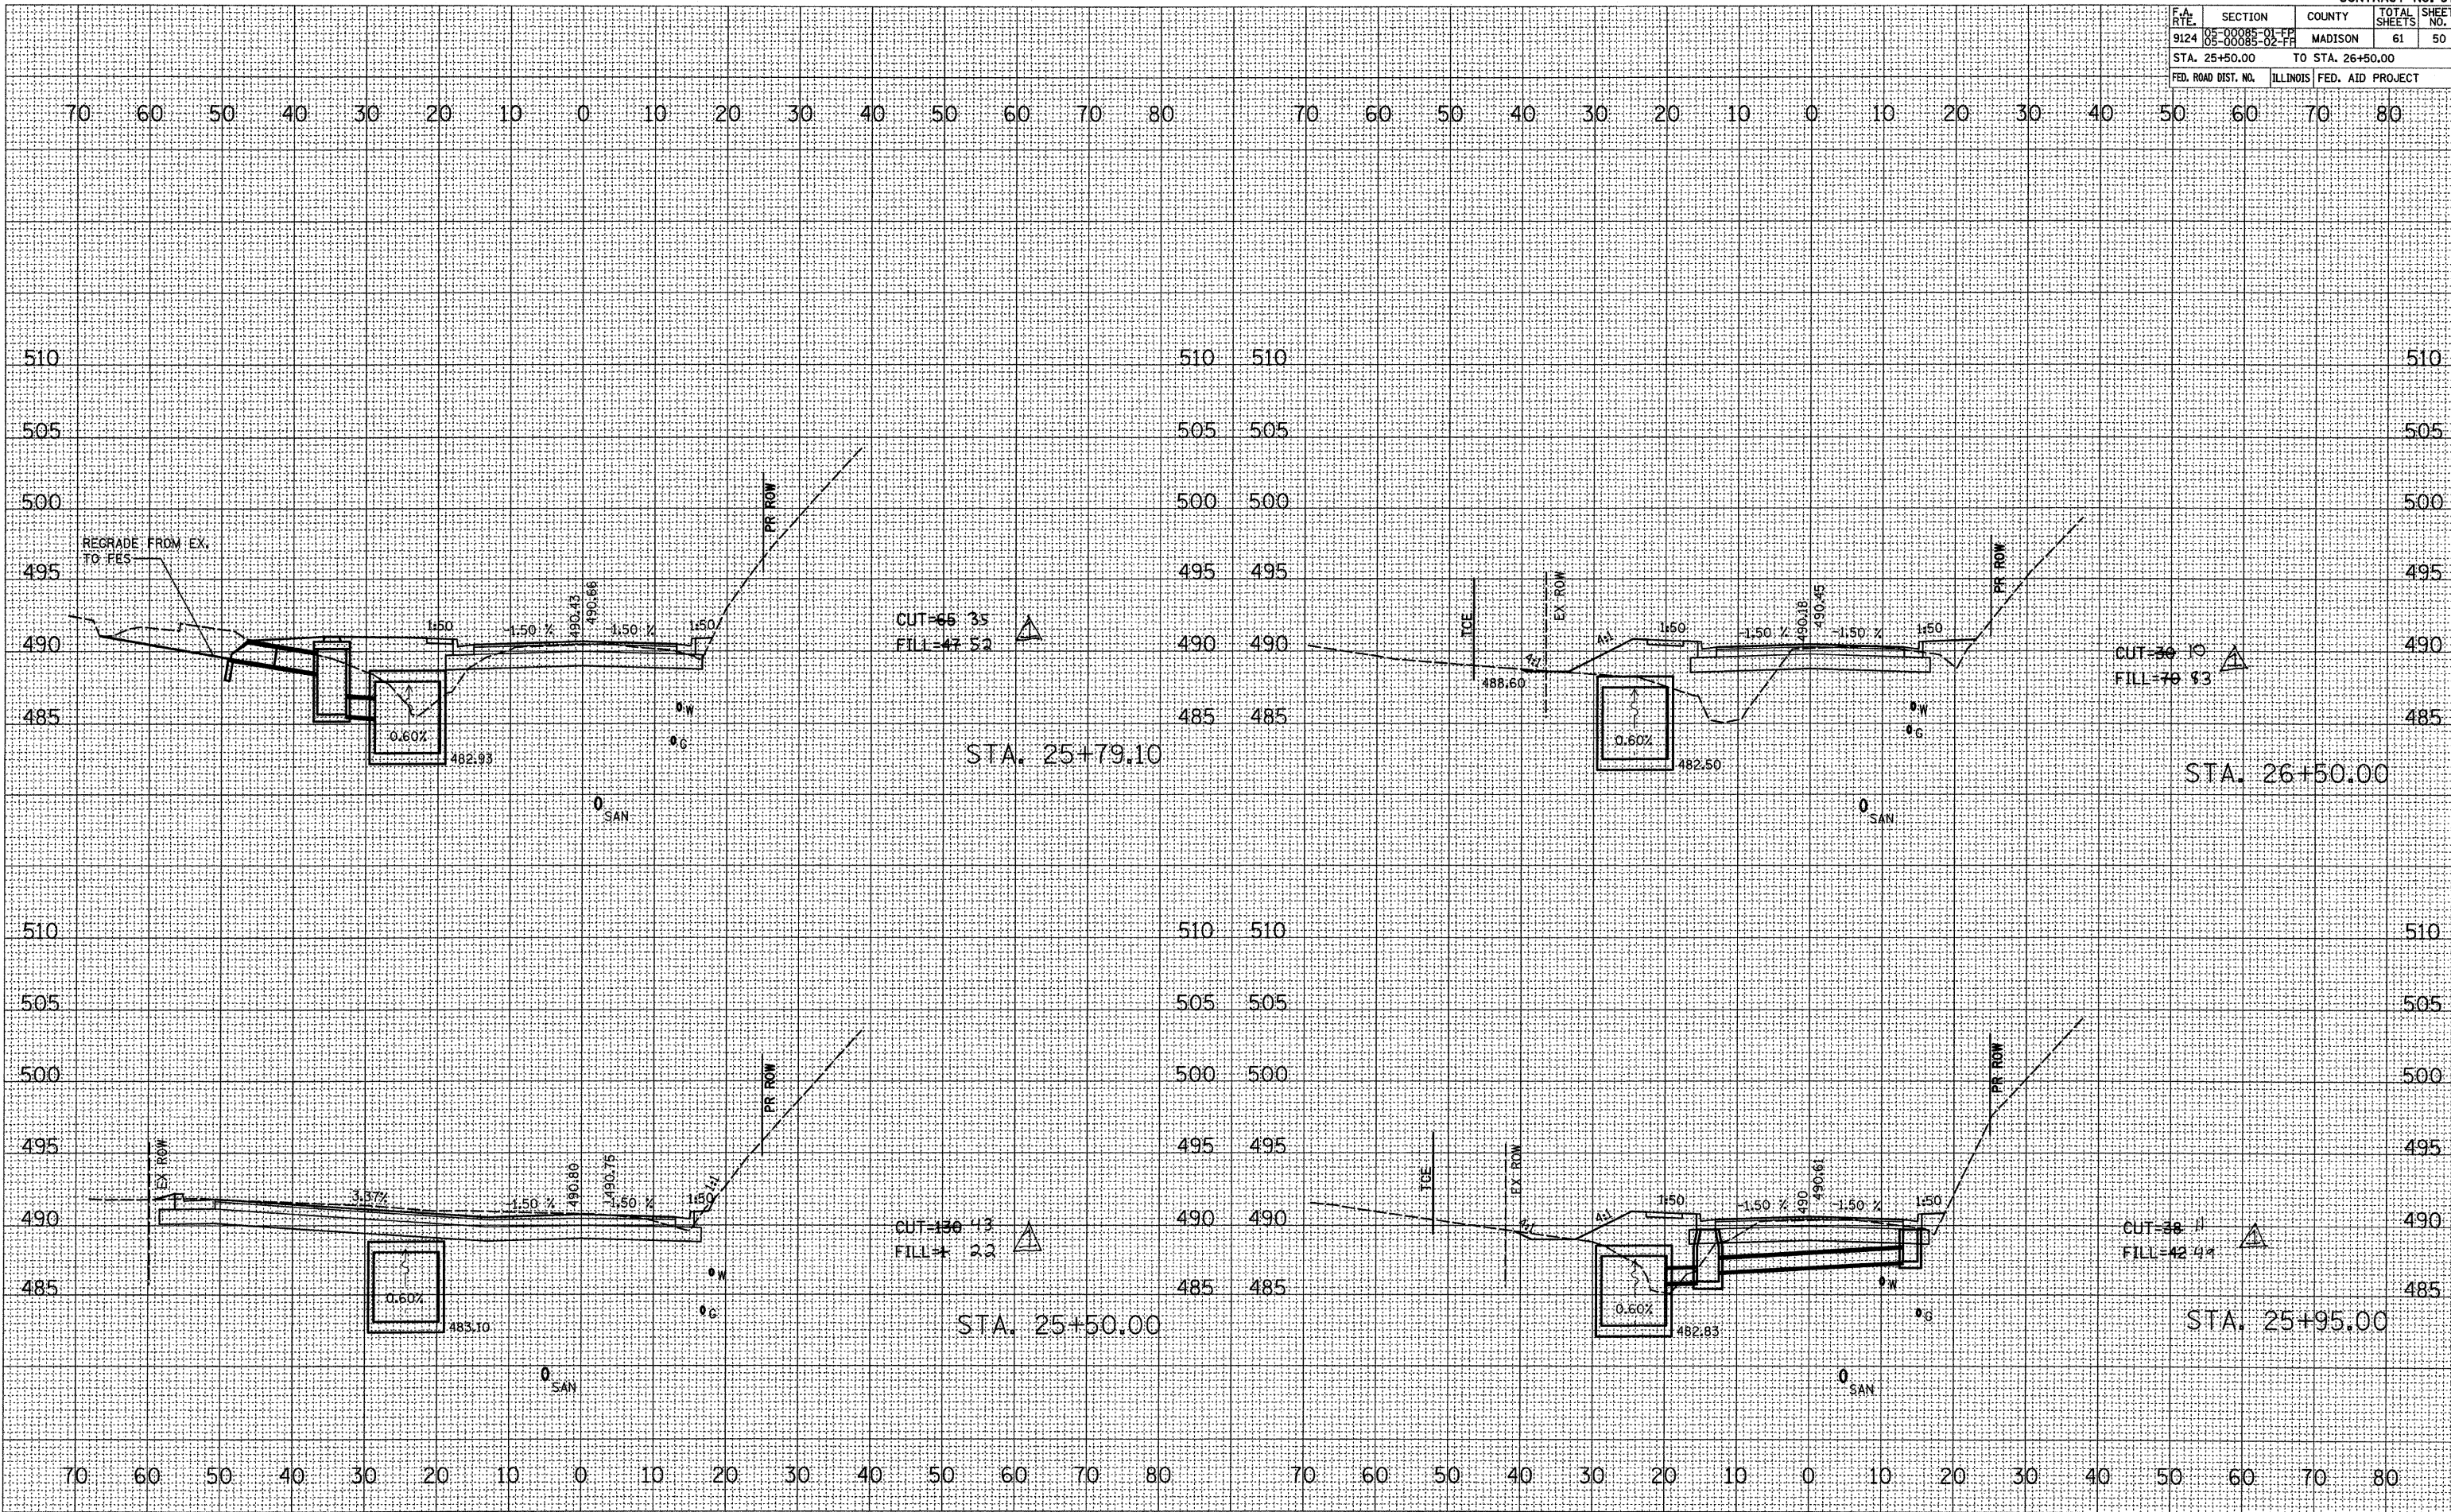

BY	DATE

BY	DATE

SURVEYED BY: _____
 PLOTTED BY: _____
 NOTE BOOK NO.: _____
 AREAS CHECKED: _____
 ORIGINAL SURVEY NO.: _____
 PLOTTED BY: _____
 PLOT SCALE: 1" = 40' (VERTICAL)
 REFERENCE: _____

PLOT DATE = 7/15/2009
 FILE NAME = H:\P\25087\Microstation V8\Com\25087.dwg
 REFERENCE = REF*

REVISION 7/15/09