


F.A. RTE.	SECTION	COUNTY	TOTAL SHEETS	SHEET NO.
9124	05-00085-01-FF 05-00085-02-FF	MADISON	61	51
STA. 26+65.00		TO STA. 27+50.00		
FED. ROAD DIST. NO.	ILLINOIS	FED. AID PROJECT		

BY	DATE

BY	DATE

PLOT DATE = 7/15/2009
 FILE NAME = H:\P\252007\Microstation V8\Combined\97353.dwg
 PLOT SCALE = 1/8" = 1' IN.
 REFERENCE = #REF#

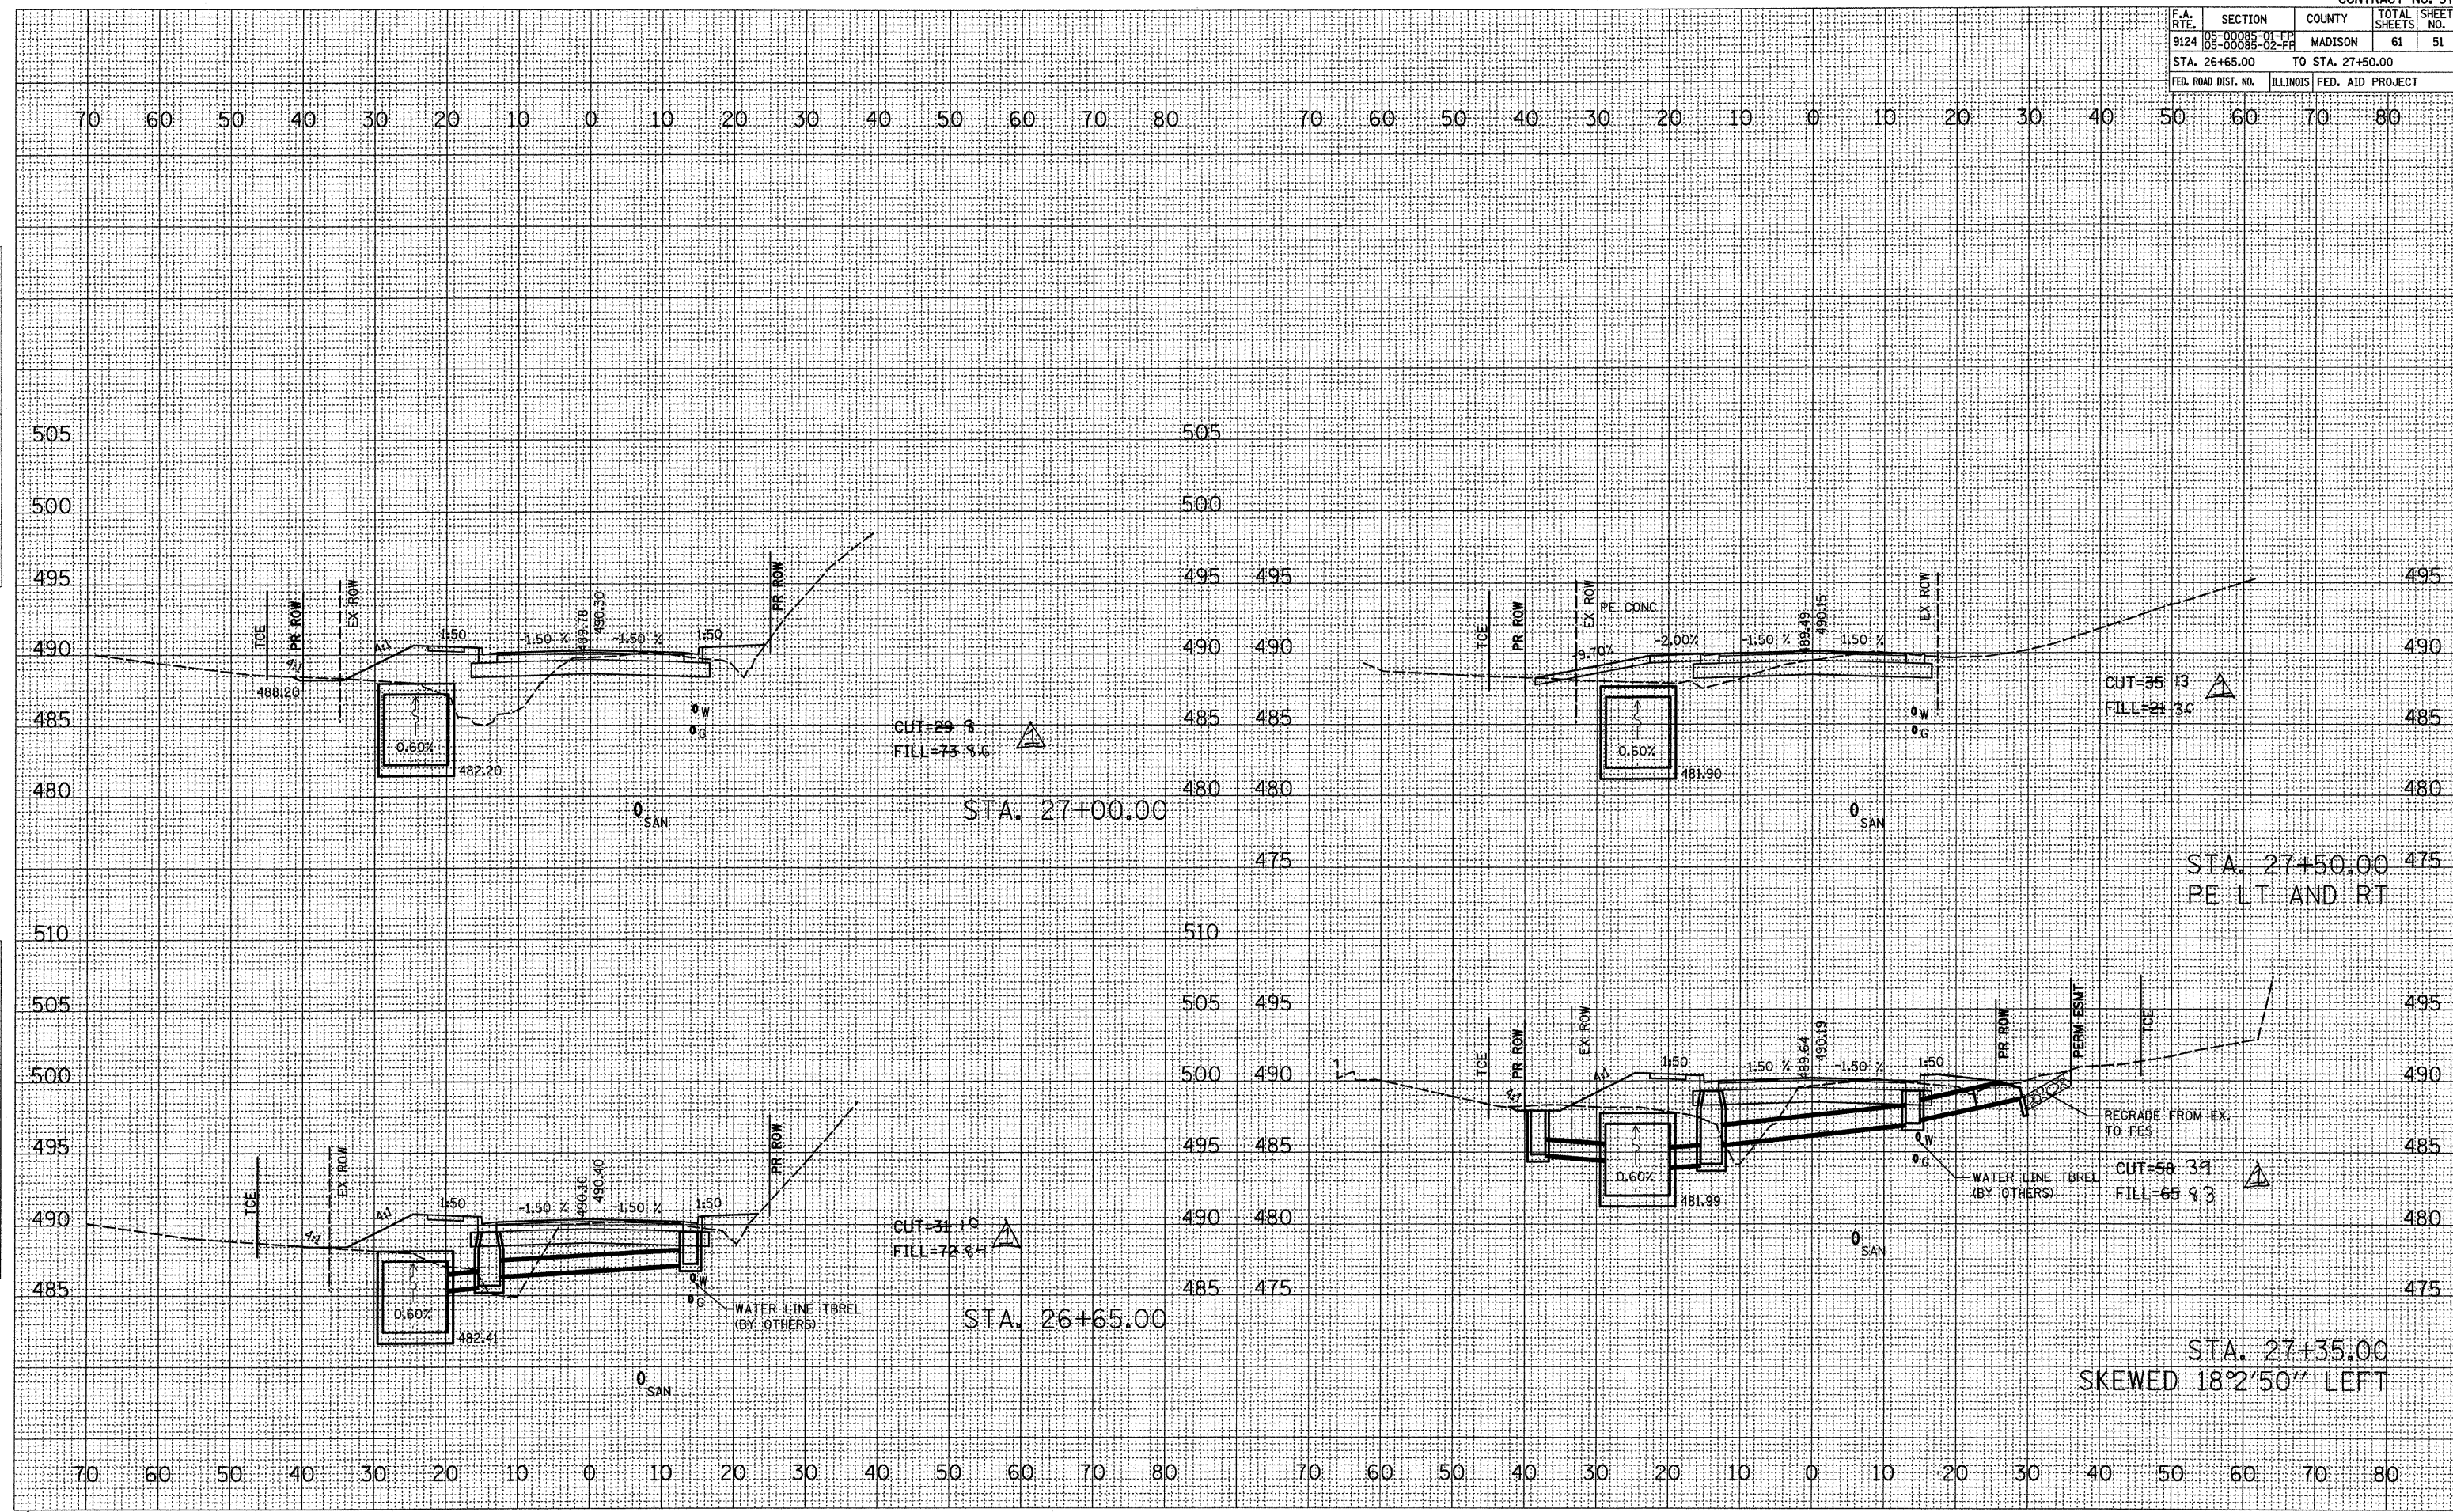

REVISD 7/15/09