


F.A. RTE.	SECTION	COUNTY	TOTAL SHEETS	SHEET NO.
9124	05-0008E-01-FF 05-0008E-02-FF	MADISON	61	52
STA. 28+08.00		TO STA. 29+00.00		
FED. ROAD DIST. NO.		ILLINOIS FED. AID PROJECT		

DATE	BY

DATE	BY

PLOT DATE = 7/15/2009
 FILE NAME = H:\P\25087\Microstation_V8\Combiner\25087.dwg
 PLOT SCALE = 1/8" = 1'-0"
 REFERENCE = #REF*

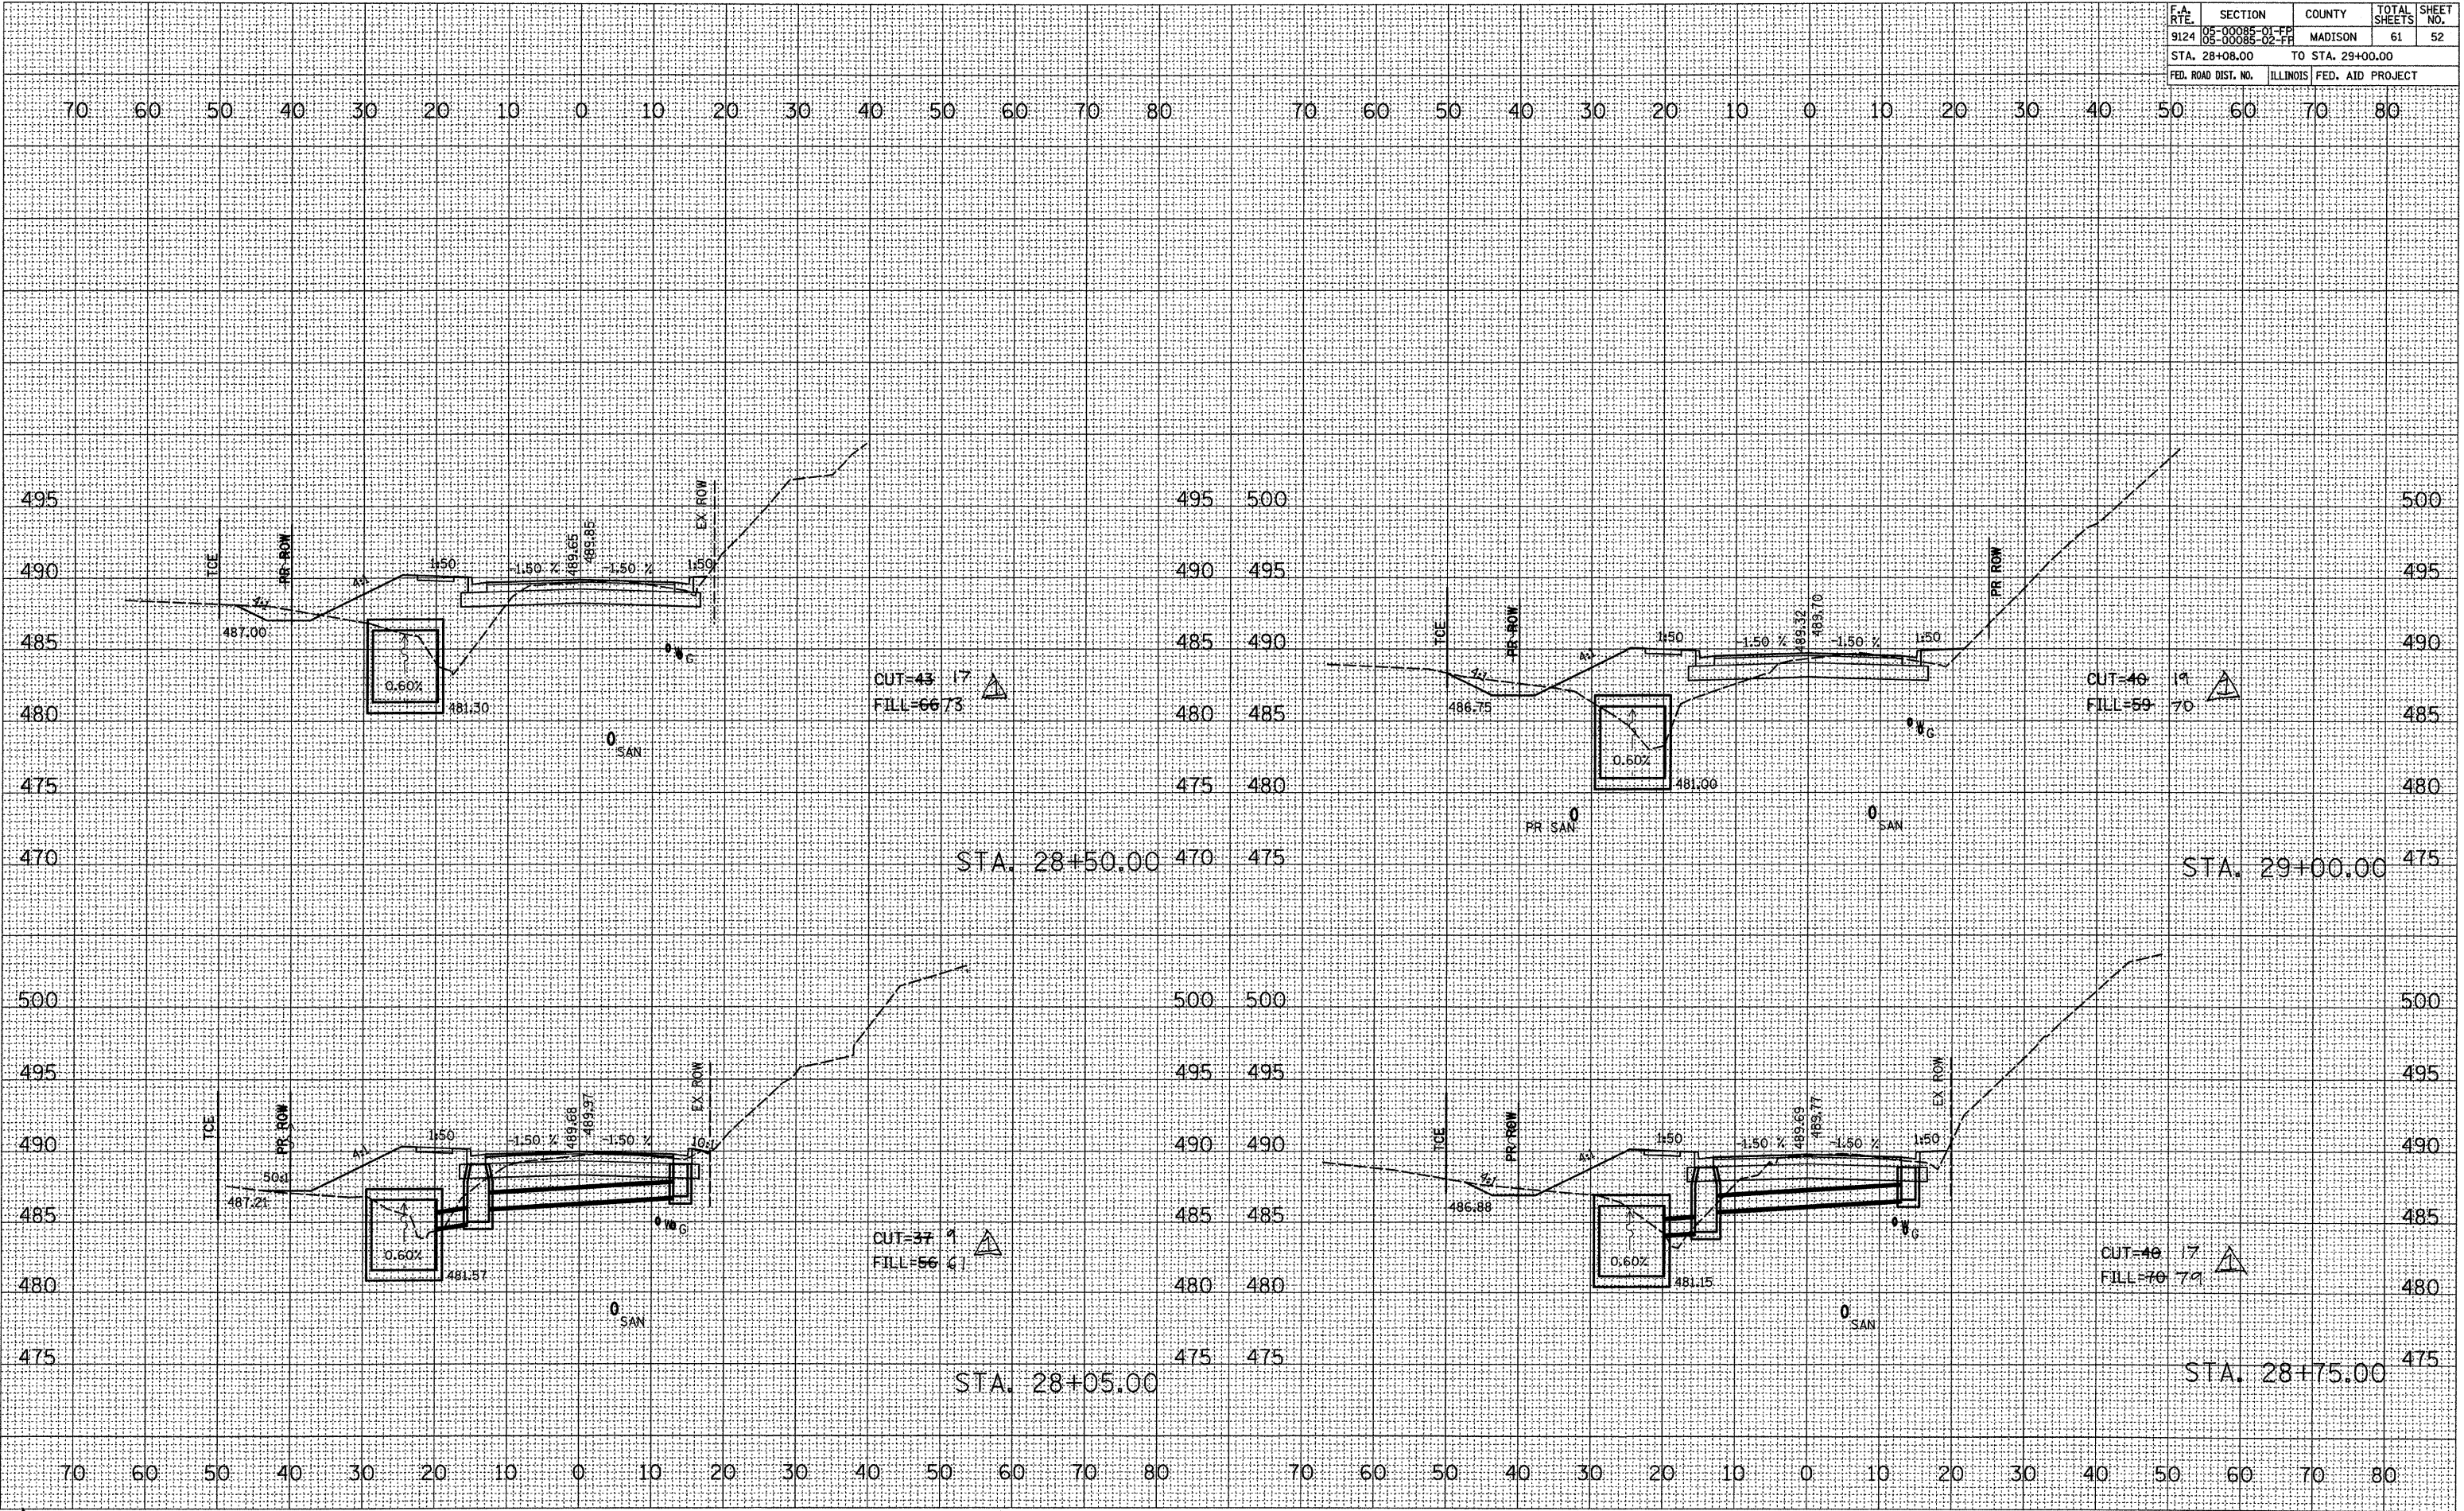

REVISÉD 7/15/09