


F.A. RTE.	SECTION	COUNTY	TOTAL SHEETS	SHEET NO.
9124	05-00085-01-FF 05-00085-02-FF	MADISON	61	54
STA. 30+00.00		TO STA. 31+00.00		
FED. ROAD DIST. NO.	ILLINOIS	FED. AID PROJECT		

DATE	
BY	
FINAL SURVEY	
PLOTTED	
NOTE BOOK	
AREAS	
AREAS CHECKED	
NO.	

DATE	
BY	
ORIGINAL SURVEY	
PLOTTED	
NOTE BOOK	
AREAS	
AREAS CHECKED	
NO.	

PLOT DATE = 7/15/2009
 FILE NAME = H:\P\25007\Microstation V8\Com\25007.dwg
 PLOT SCALE = 18.0000 / 1" = 100'
 REFERENCE = #REF*

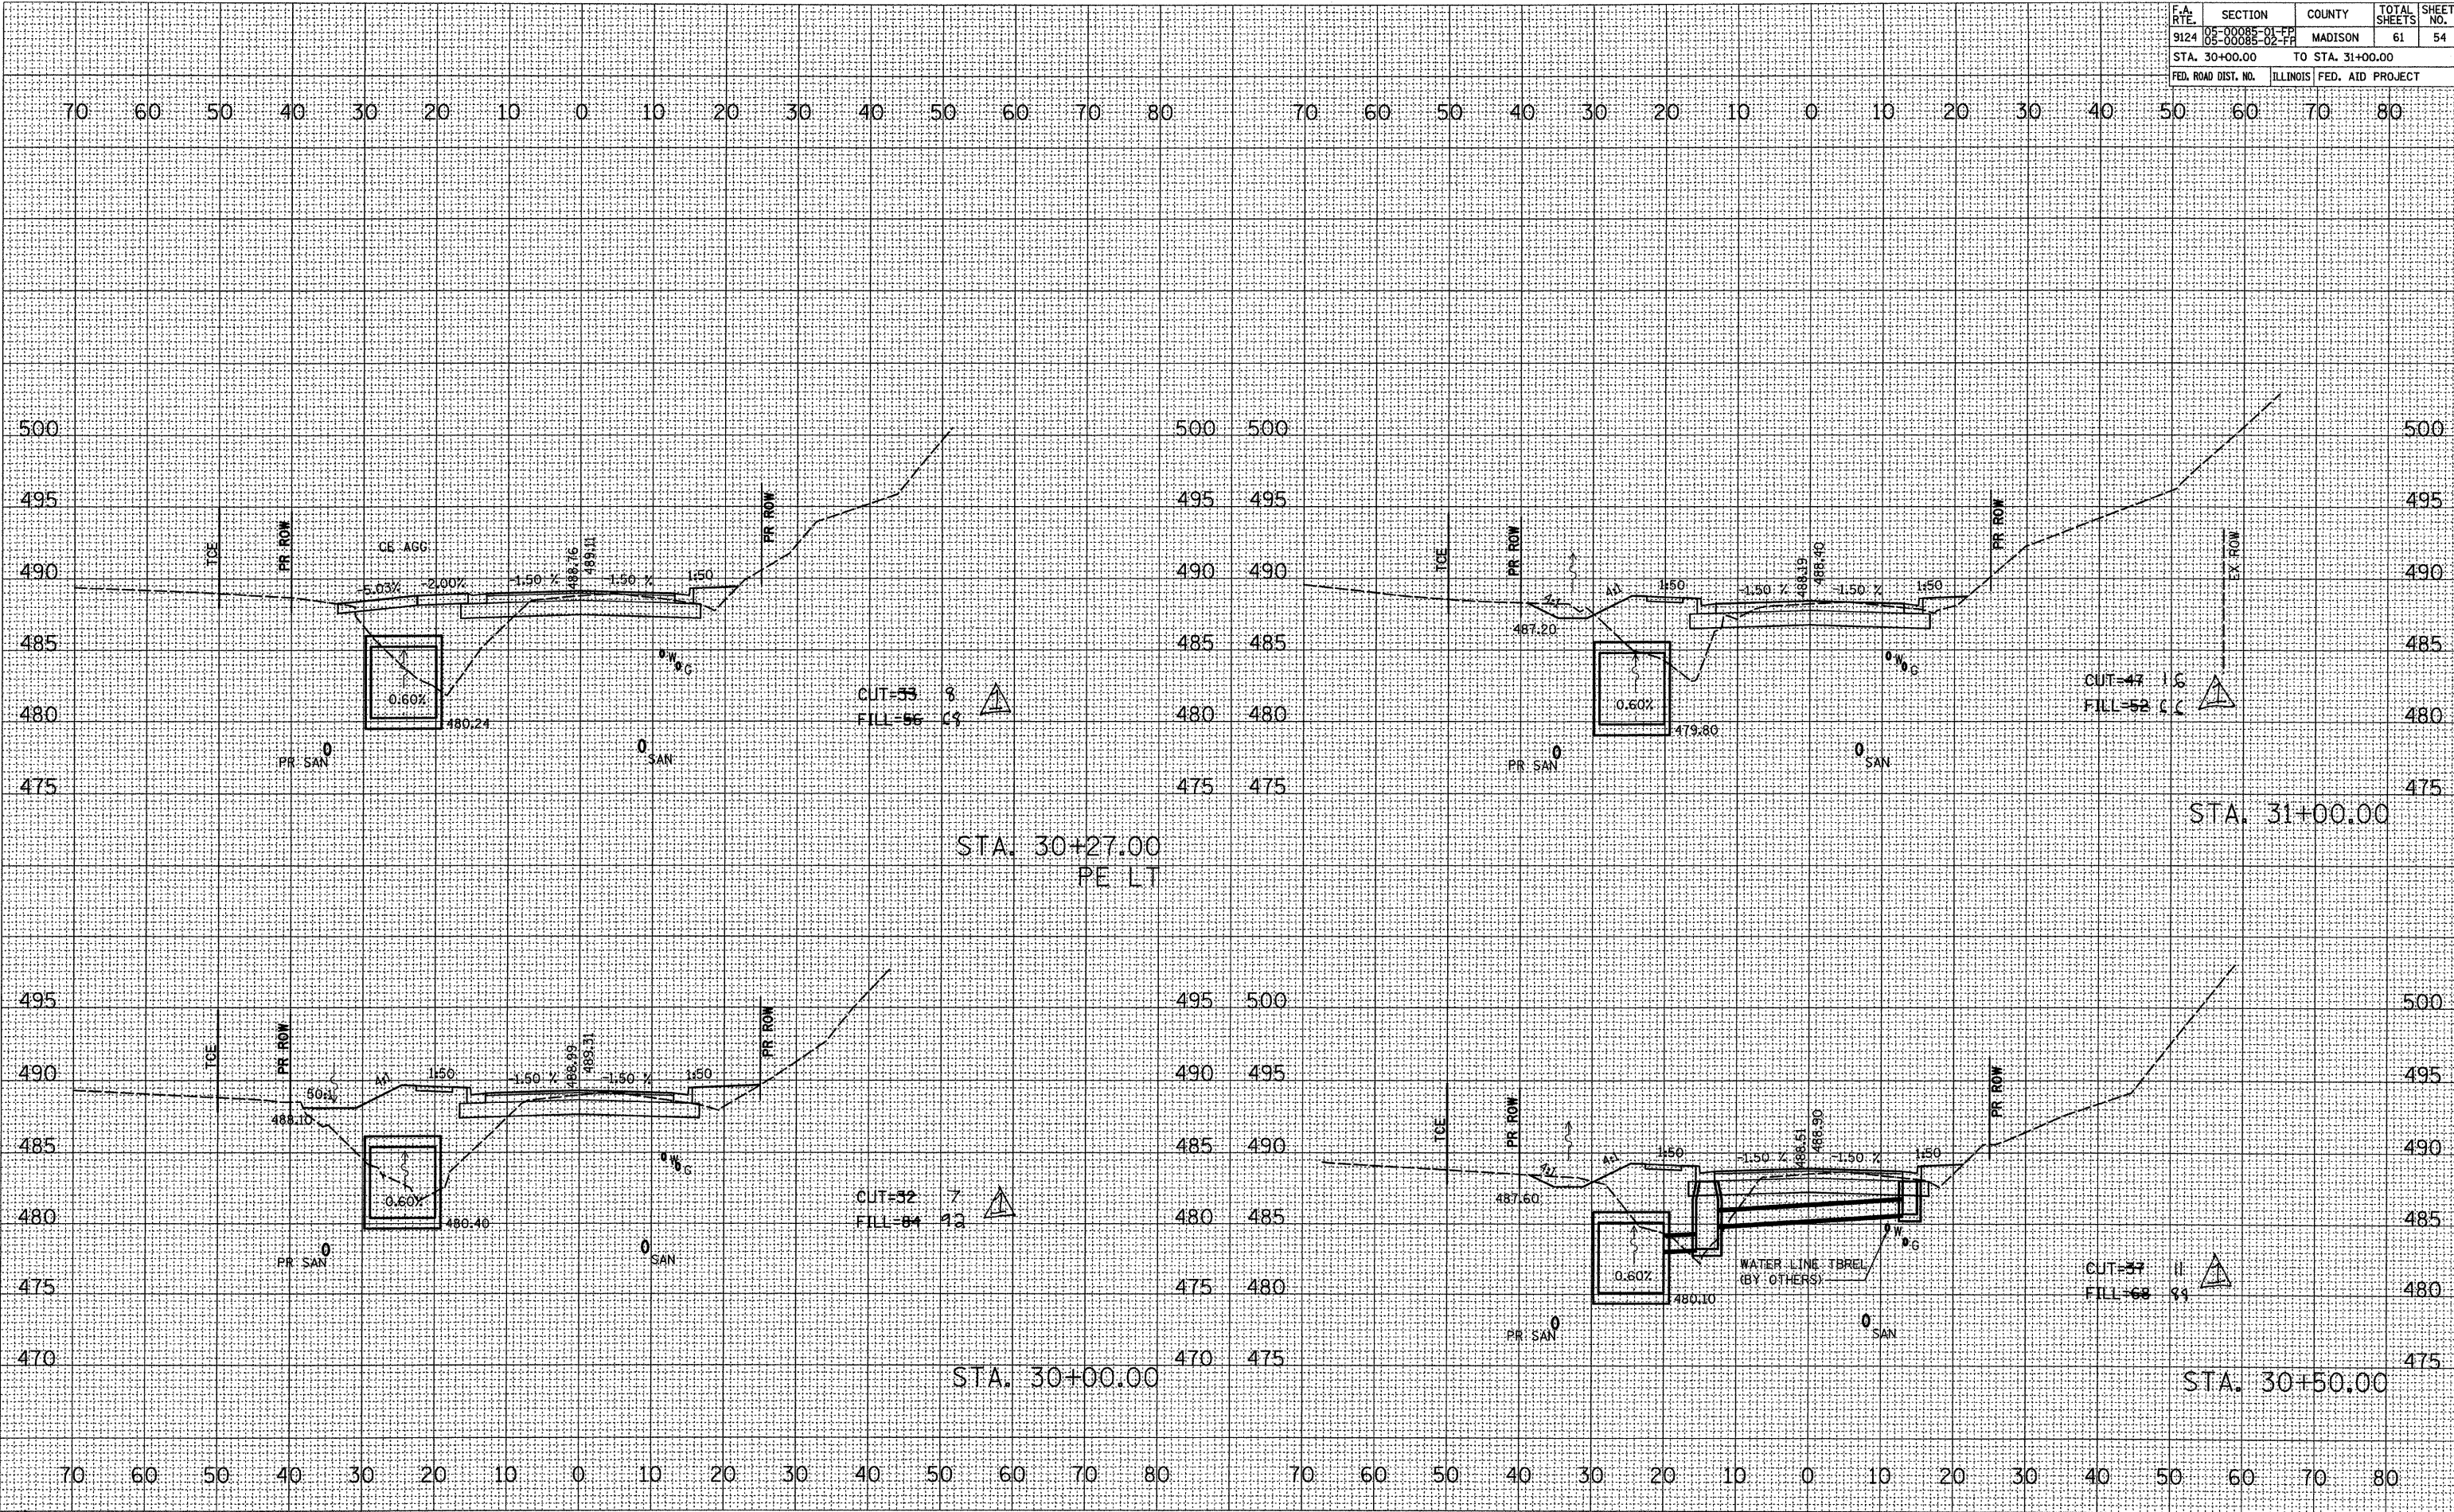

REVISD 7/15/09