


F.A. RTE.	SECTION	COUNTY	TOTAL SHEETS	SHEET NO.
9124	05-00085-01-FF 08-00085-02-FF	MADISON	61	55
STA. 31+50.00		TO STA. 32+50.00		
FED. ROAD DIST. NO.	ILLINOIS	FED. AID PROJECT		

DATE	BY

DATE	BY

PLOT DATE = 7/15/2009
 FILE NAME = H:\P\2007\Microstation V8 Combined\97353.dwg
 PLOT SCALE = 1/8" = 1' IN.
 REFERENCE = #REF#

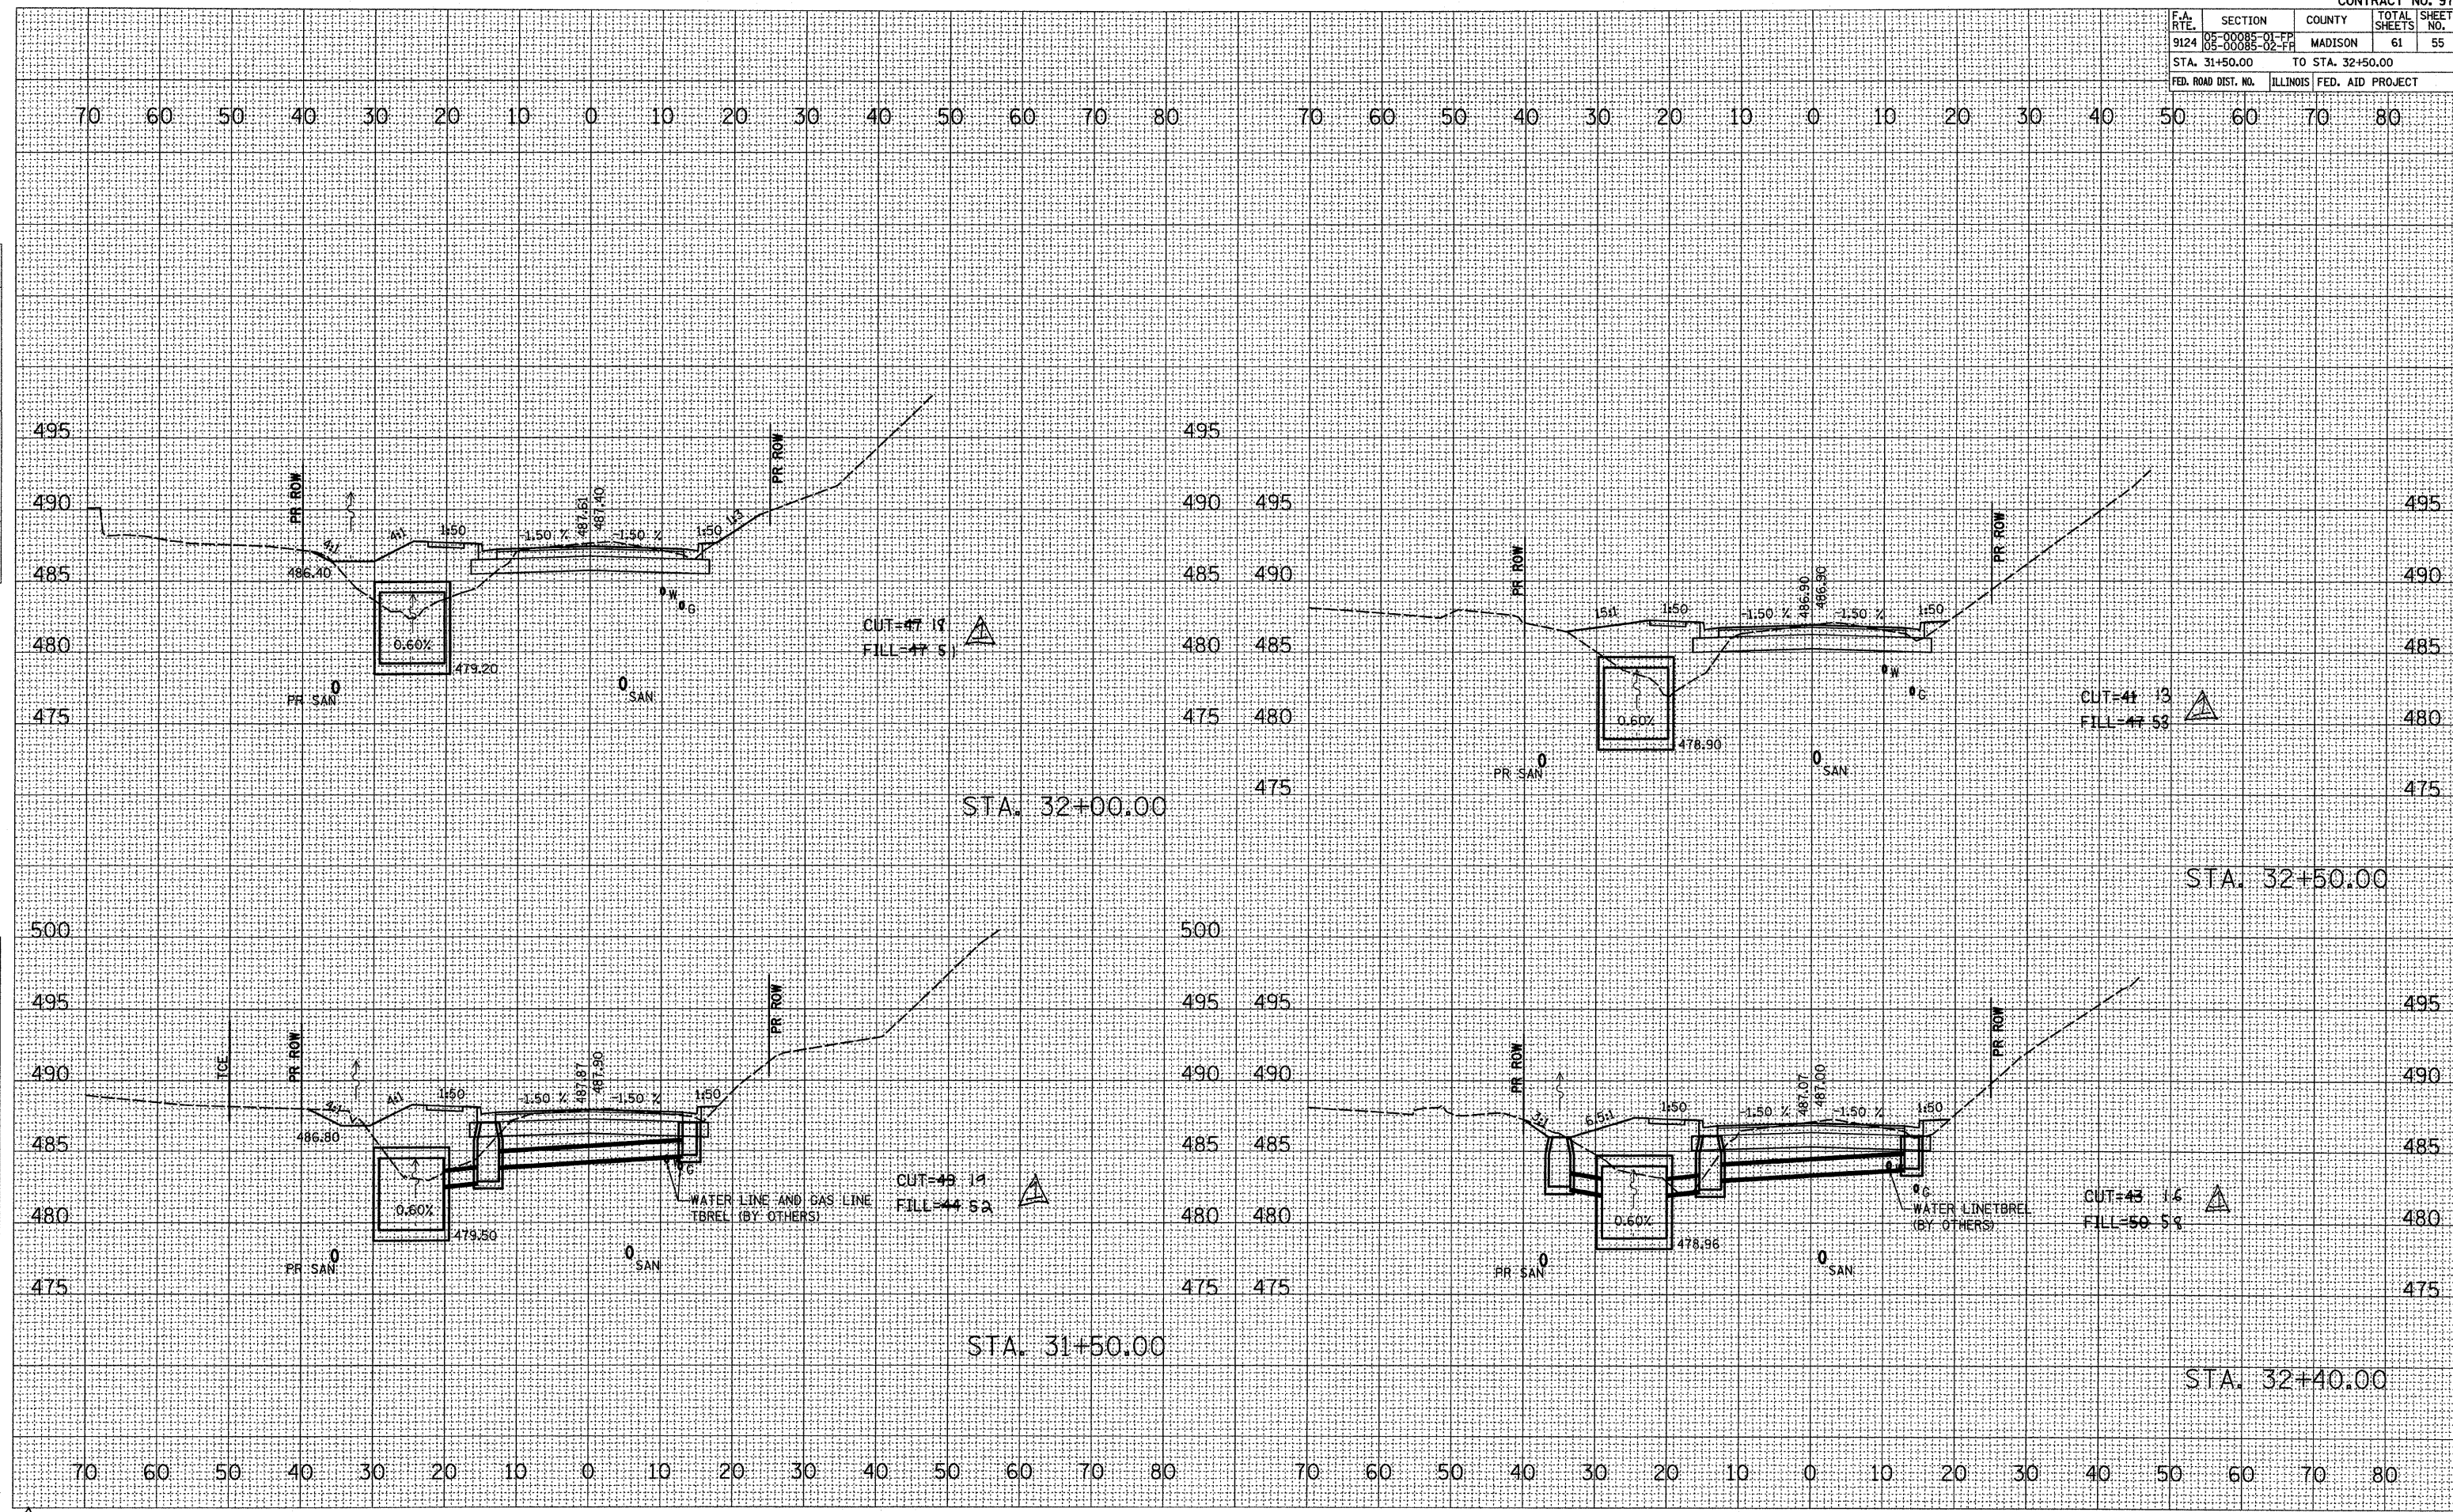

REVISIED 7/15/09