


F.A. RTE.	SECTION	COUNTY	TOTAL SHEETS	SHEET NO.
9124	05-00085-01-FR 05-00085-02-FR	MADISON	61	56
STA. 32+70.00		TO STA. 33+50.00		
FED. ROAD DIST. NO.	ILLINOIS	FED. AID PROJECT		

BY	DATE

BY	DATE

PLOT DATE = 7/15/2009
 FILE NAME = H:\P\25207\Microstation V8\Com\25207.dwg
 PLOT SCALE = 1"=40'
 REFERENCE = 48674

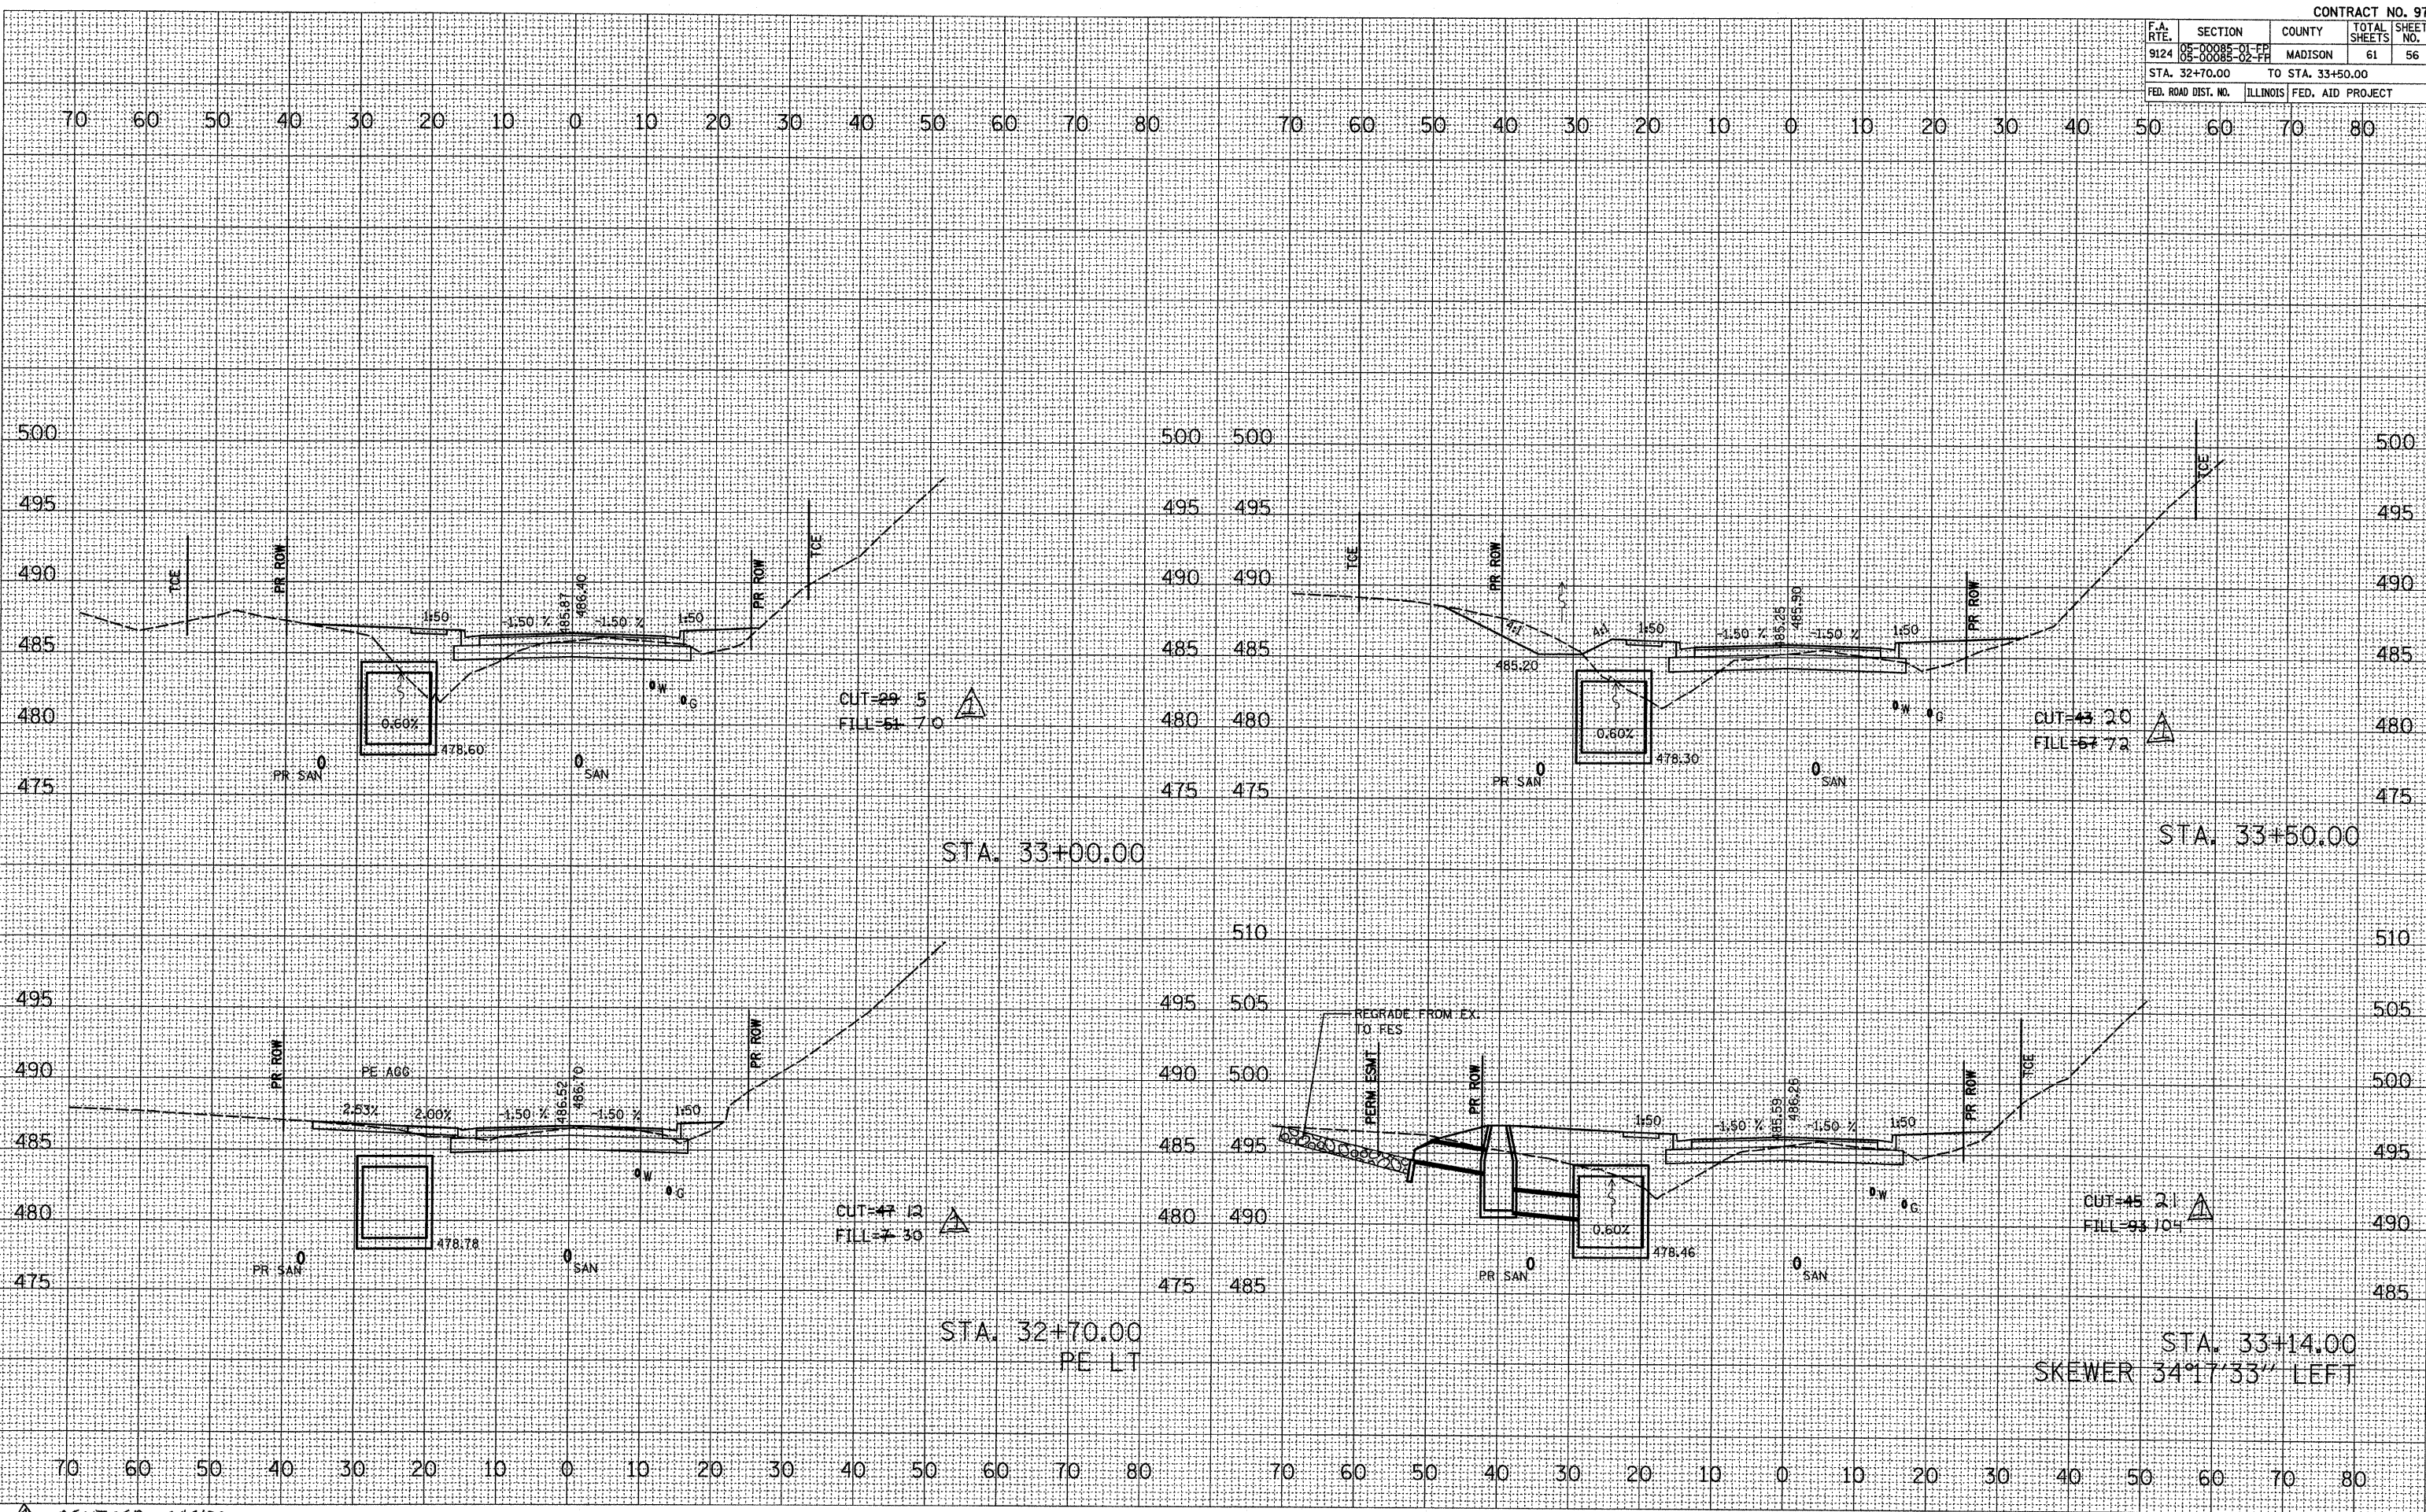

△ REVISED 7/15/09