


F.A. RTE.	SECTION	COUNTY	TOTAL SHEETS	SHEET NO.
9124	05-00085-01-EP 05-00085-02-EP	MADISON	61	57
STA. 33+90.00		TO STA. 34+50.00		
FED. ROAD DIST. NO.		ILLINOIS	FED. AID PROJECT	

BY _____ DATE _____
 SURVEYED _____
 PLOTTED _____
 NOTE BOOK _____
 AREAS CHECKED _____
 NO. _____

BY _____ DATE _____
 SURVEYED _____
 PLOTTED _____
 NOTE BOOK _____
 AREAS CHECKED _____
 NO. _____

PLOT DATE = 7/15/09
 FILE NAME = H:\A\2007\Microstation VBA\Con\97353.dwg
 PLOT SCALE = 1/8" = 1' / IN.
 REFERENCE = REF#

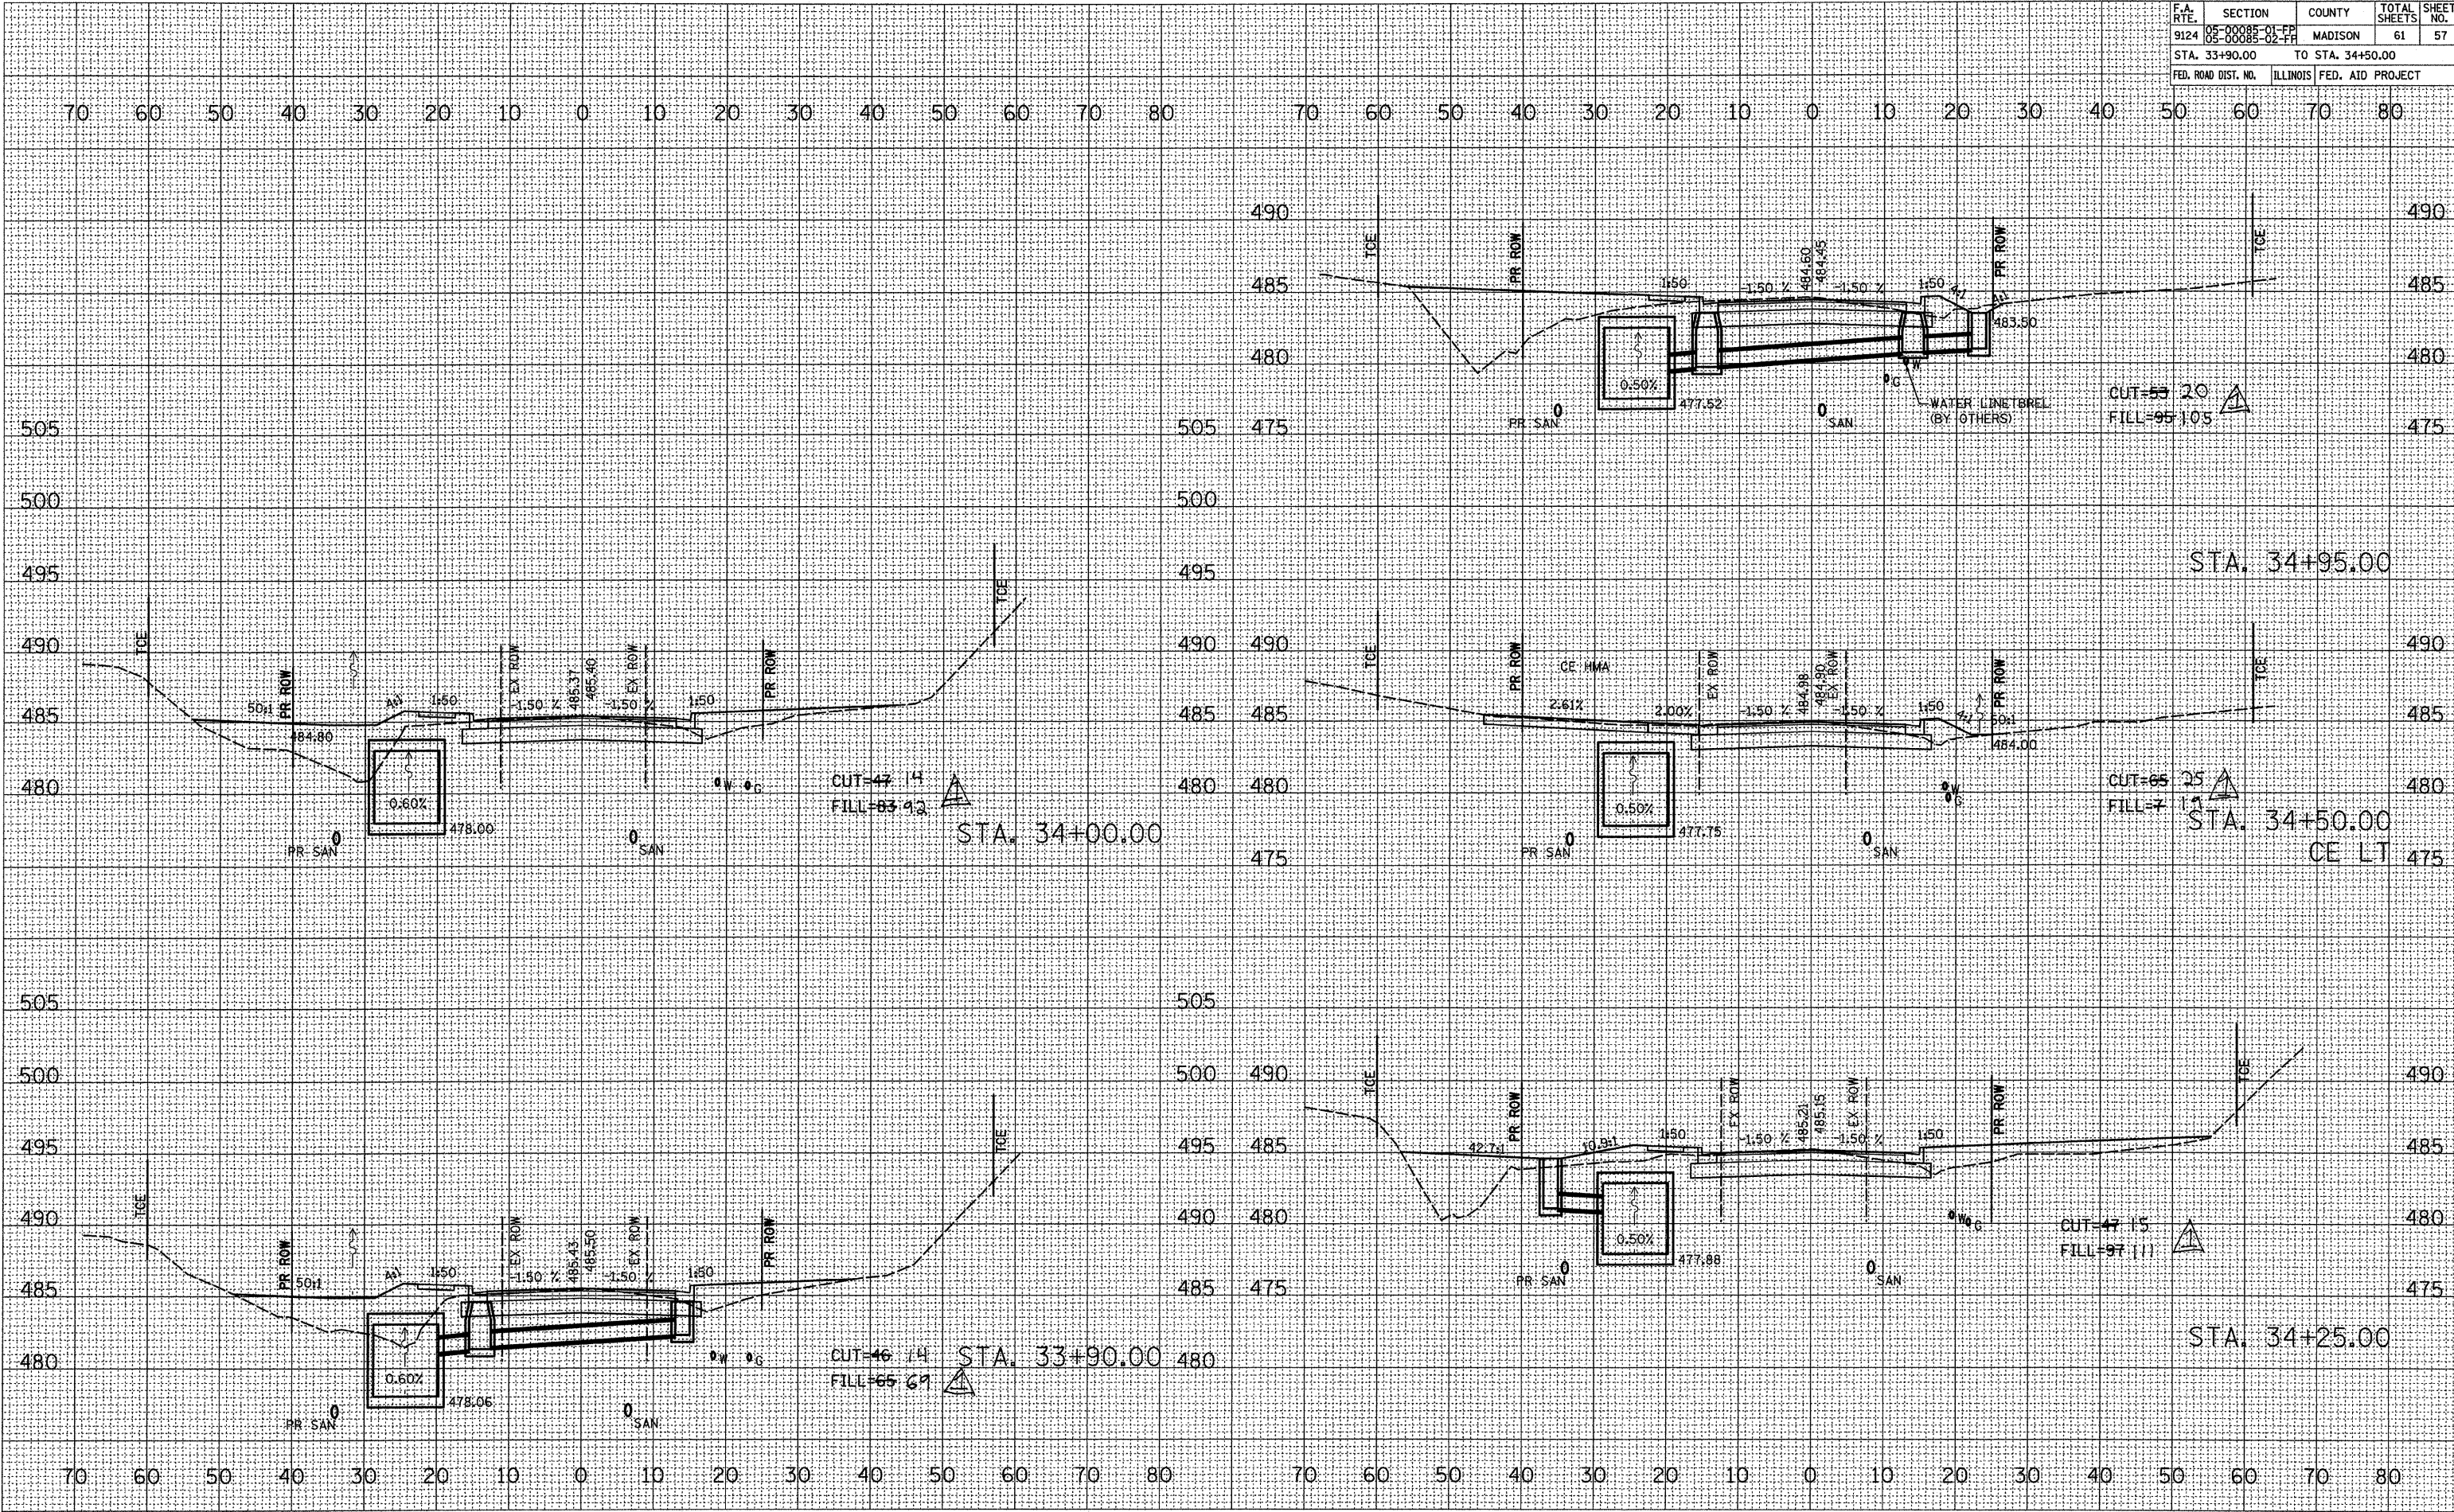

REVISSED 7/15/09