


F.A. RTE.	SECTION	COUNTY	TOTAL SHEETS	SHEET NO.
9124	05-00085-01-PP 05-00085-02-PP	MADISON	61	58
STA. 34+95.00		TO STA. 36+65.00		
FED. ROAD DIST. NO.		ILLINOIS FED. AID PROJECT		

DATE	BY

DATE	BY

PLOT DATE = 7/15/2009
 FILE NAME = H:\P\252907\Microstation VBA\Cond\Drawings\Roadway\97353\97353-58.dwg
 PLOT SCALE = 1/8" = 1' IN.
 REFERENCE = NREF

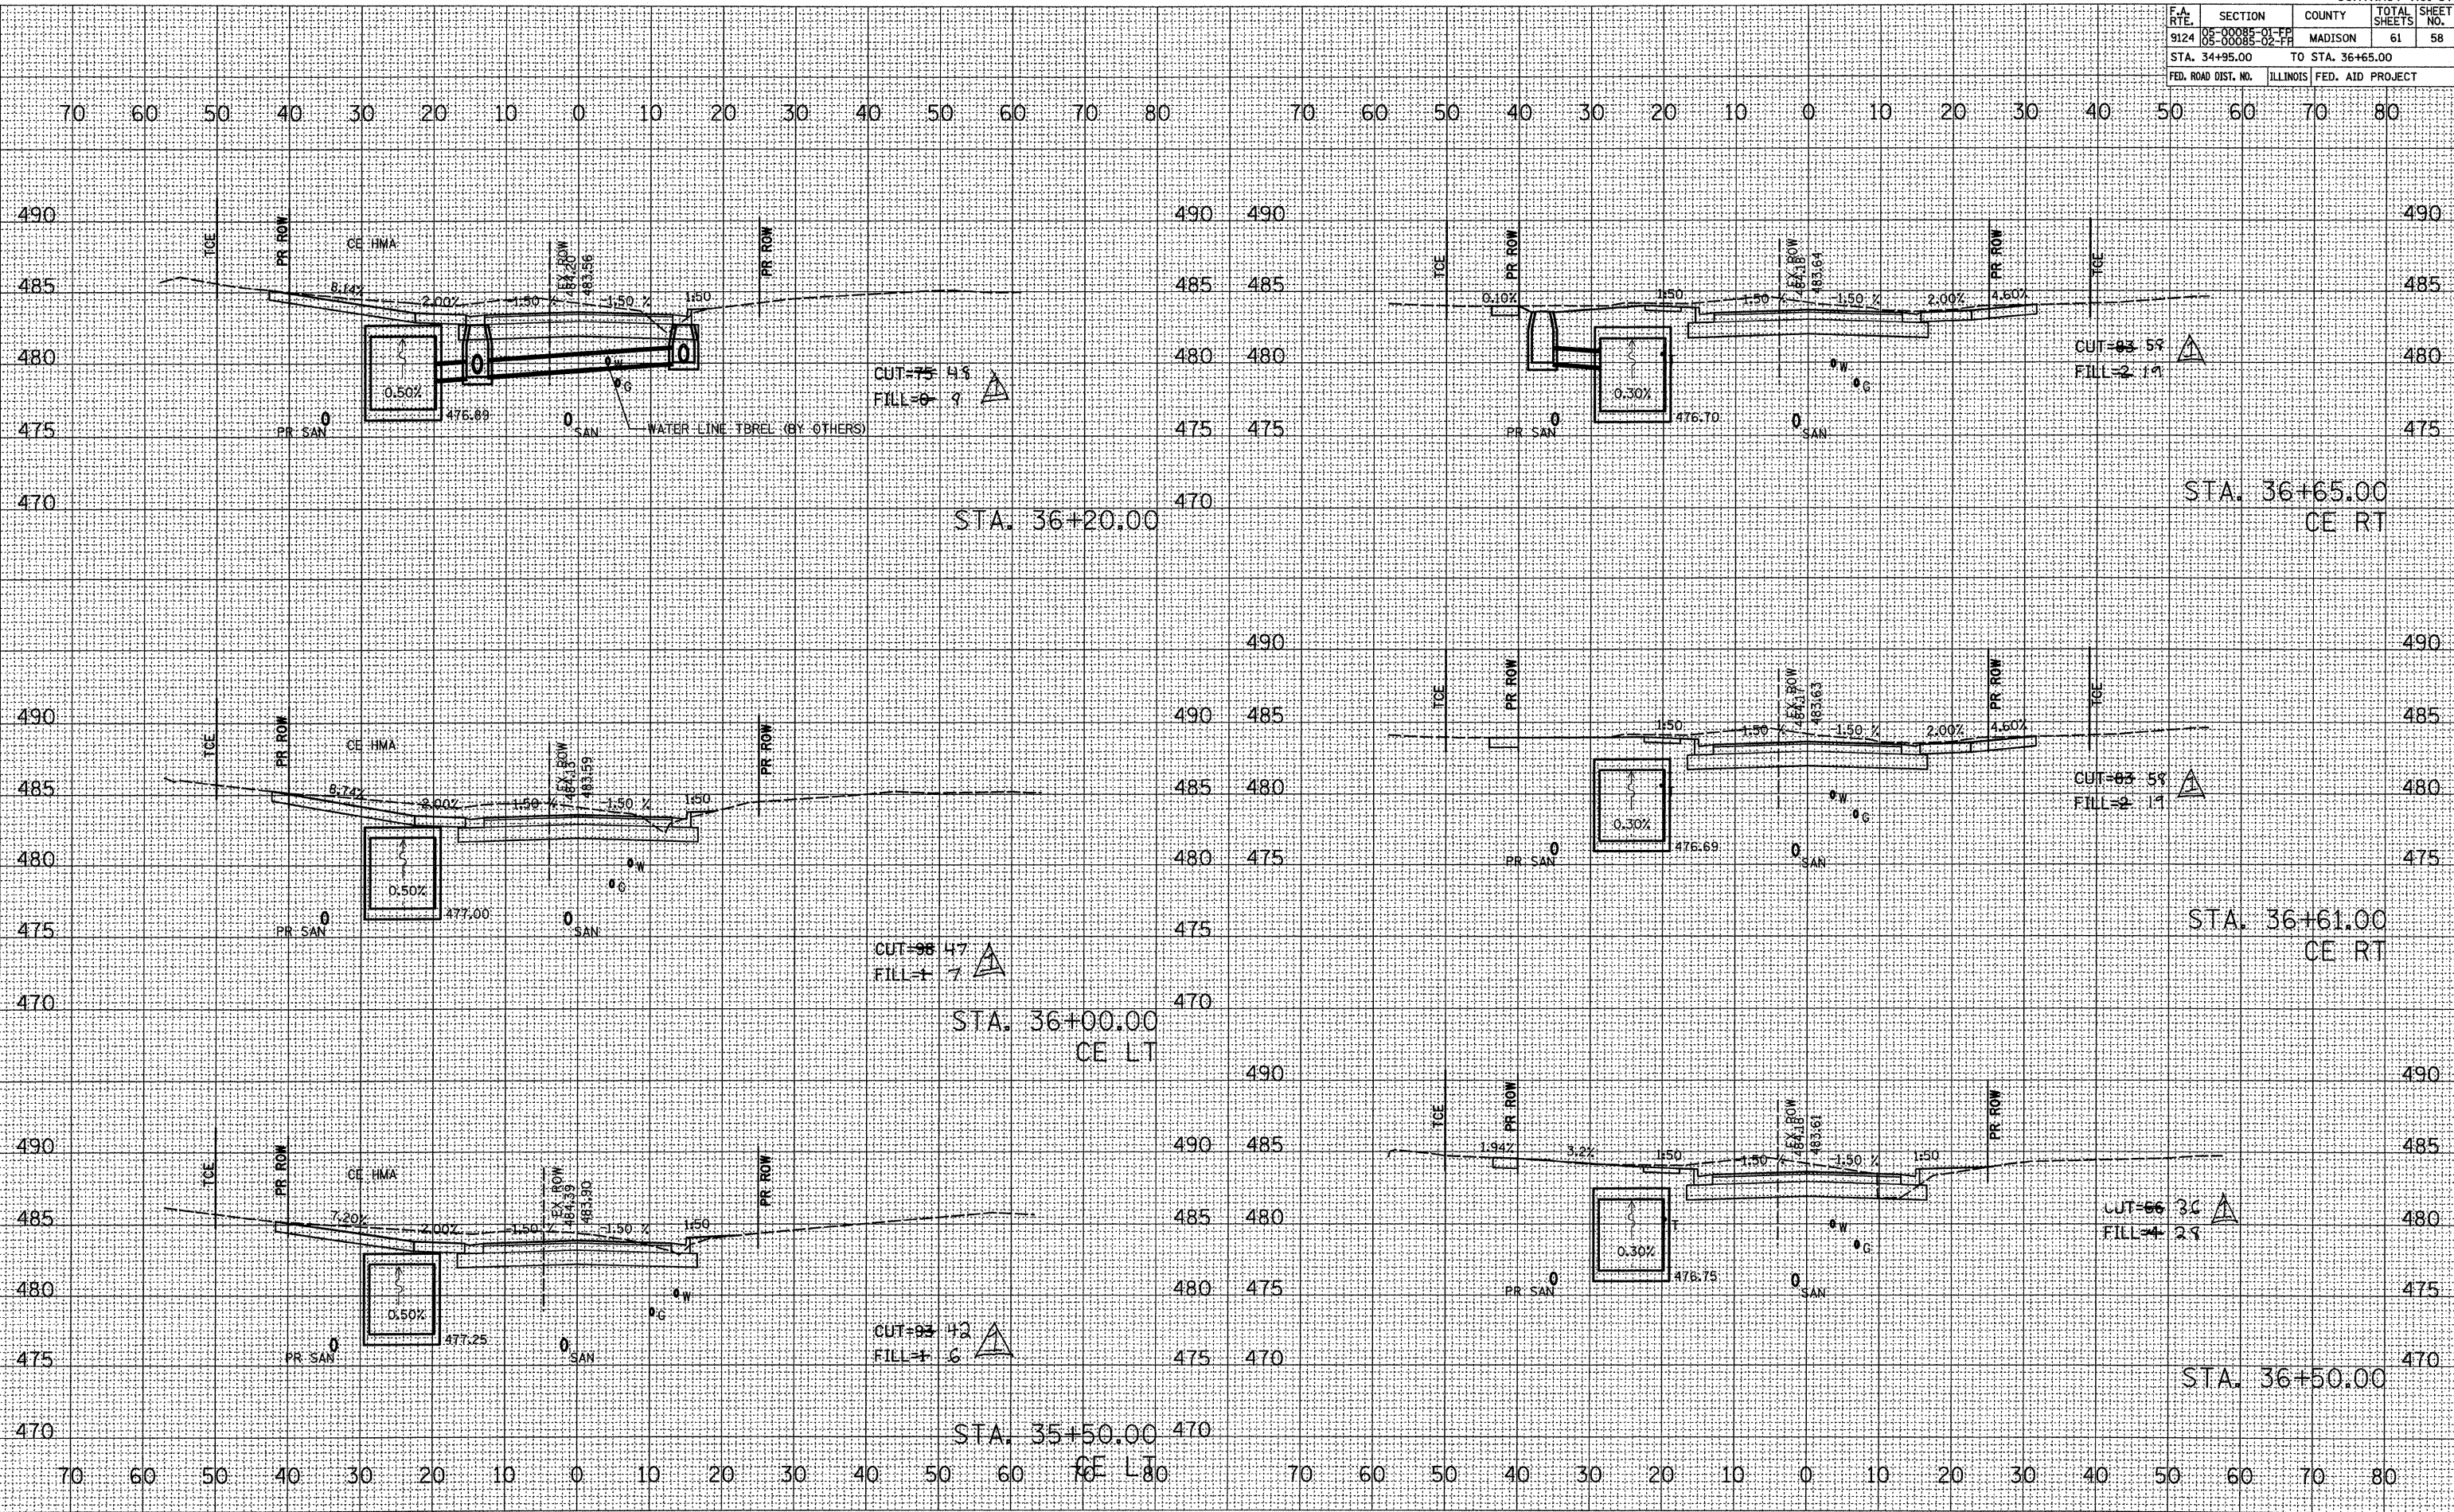

REVISED 7/15/09