


F.A. RTE.	SECTION	COUNTY	TOTAL SHEETS	SHEET NO.
9124	05-00085-01-FF 5-00085-02-FF	MADISON	61	59
STA. 37+00.00		TO STA. 38+50.00		
FED. ROAD DIST. NO.	ILLINOIS	FED. AID PROJECT		

BY	DATE

BY	DATE

ORIGINAL SURVEY  
 SURVEYED BY  
 FILE NAME = H:\P\25007\Microstation VB\Compliance\97353\97353.dwg  
 PLOT SCALE = 1/8" = 1' IN.  
 REFERENCE = 41874

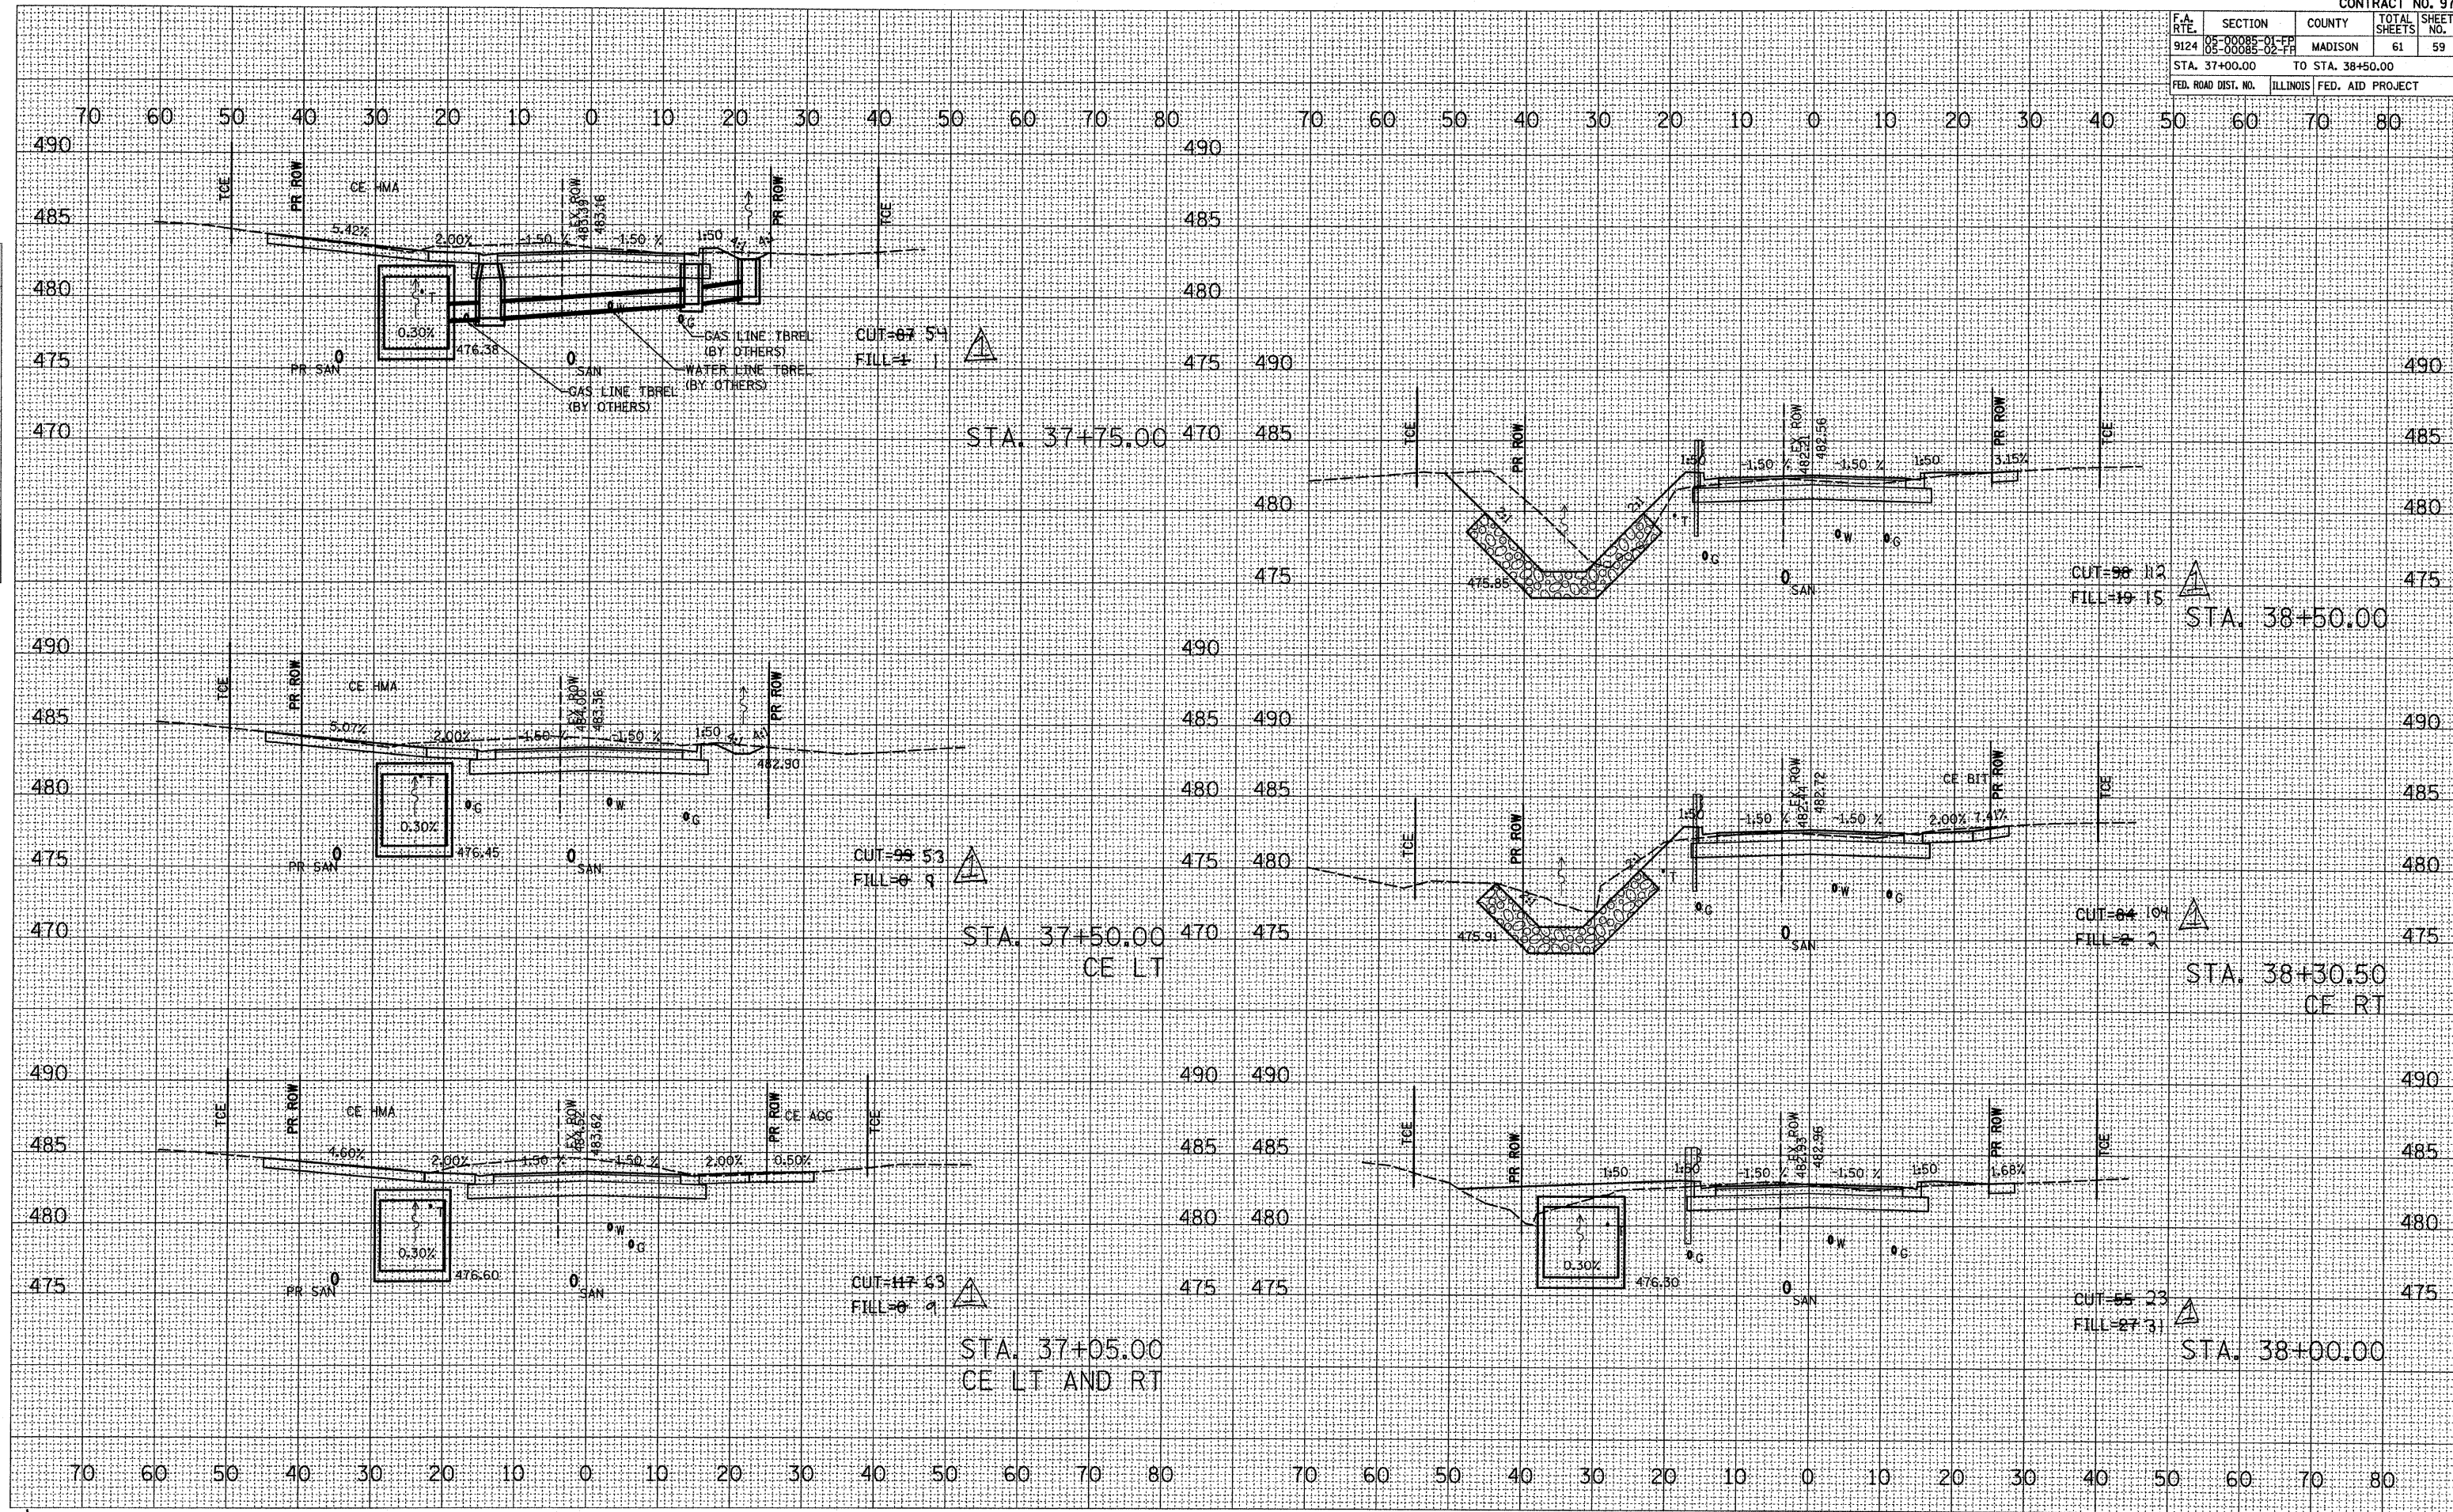

REVISED 7/15/09