


F.A. RTE.	SECTION	COUNTY	TOTAL SHEETS	SHEET NO.
9124	05-00085-01-FF 08-00088-02-FF	MADISON	61	61
STA. 40+37.00		TO STA. 41+50.00		
FED. ROAD DIST. NO.	ILLINOIS	FED. AID PROJECT		

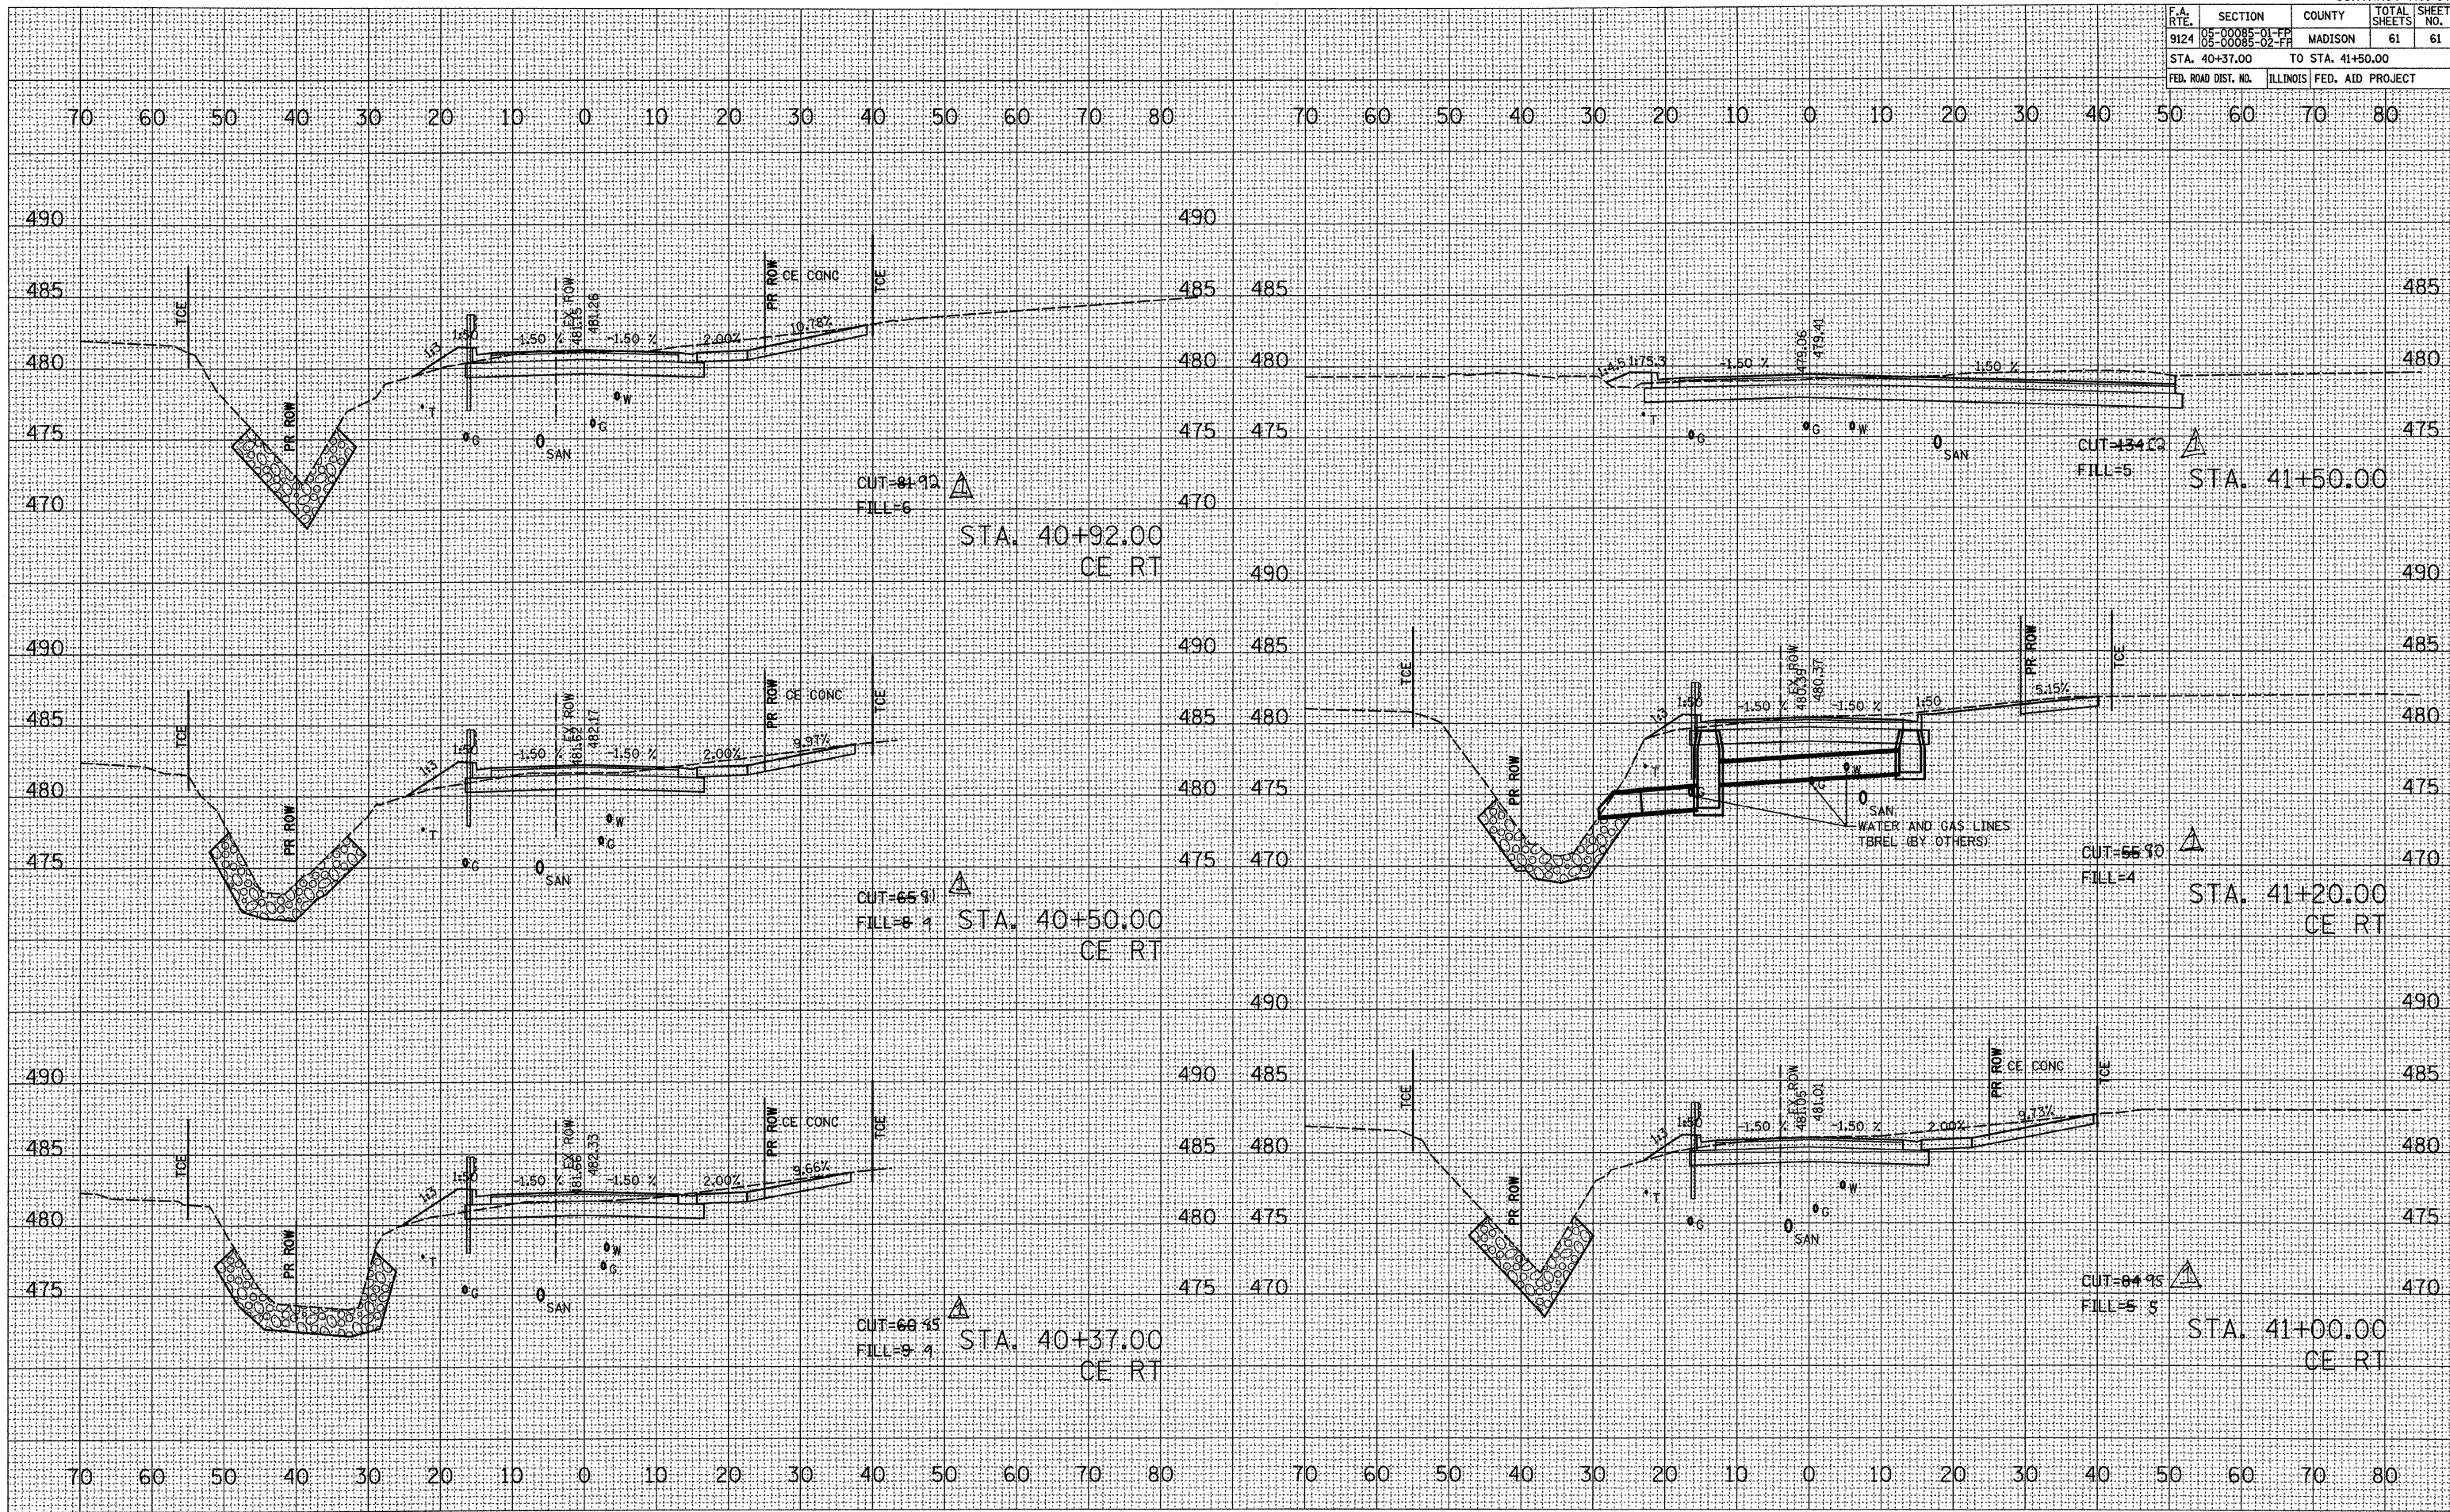

BY	DATE

BY	DATE

ORIGINAL SURVEY PLOTTED AREAS CHECKED  
 SURVEYED PLOTTED AREAS CHECKED  
 NOTE BOOK NO.

PLOT DATE = 7/15/2009  
 FILE NAME = H:\P\20087\Northstation VA Conditions\97353.dwg  
 PLOT SCALE = 1/8" = 10'-0" / IN.  
 REFERENCE = REF#

REVISION 7/15/09