


F.A. RTE.	SECTION	COUNTY	TOTAL SHEETS	SHEET NO.
9124	05-00085-01-PP	MADISON	61	47
STA. 22+72.50		TO STA. 23+40.00		
FED. ROAD DIST. NO.		ILLINOIS FED. AID PROJECT		

BY	DATE

BY	DATE

ORIGINAL SURVEY PLOTTED
 SURVEY PLOTTED
 NOTE BOOK NO.
 AREAS CHECKED
 NO.

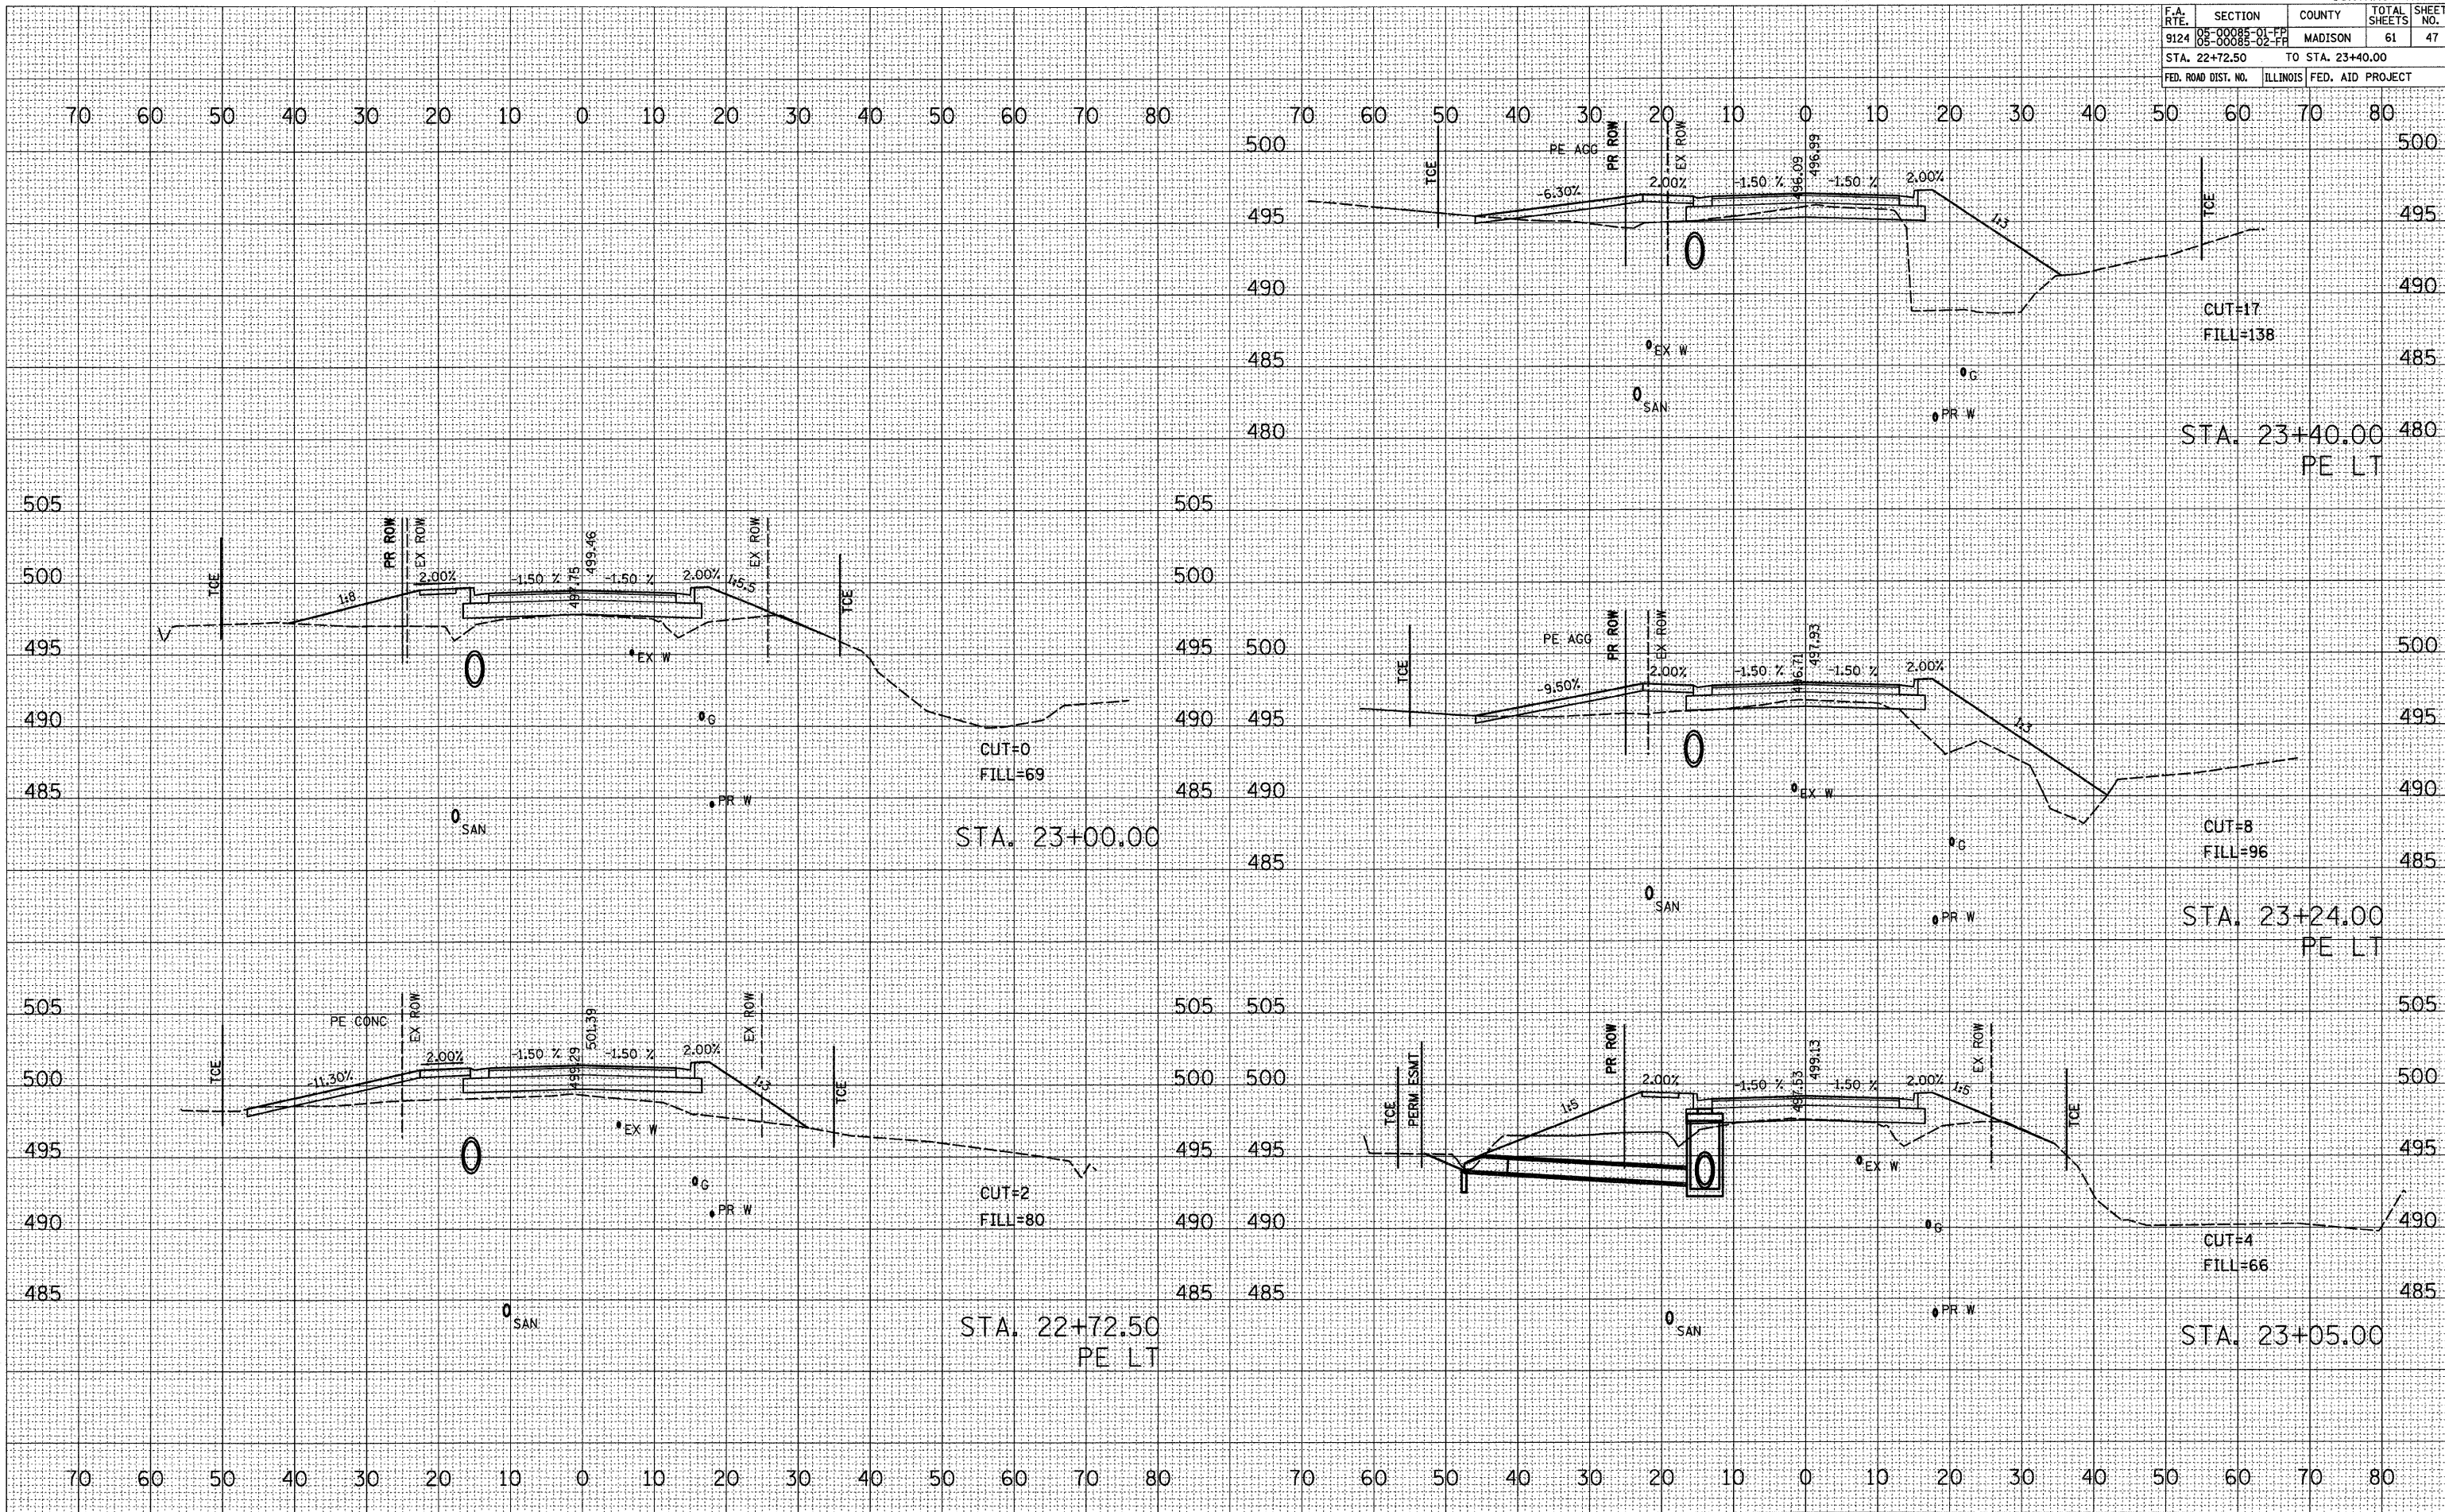

PLOT DATE = 3/9/2009
 FILE NAME = I:\A\25607\Microstation 10\Com\25607.dwg
 PLOT SCALE = 1/8" = 1'-0" / IN.
 REFERENCE = PREP