


DATE	
BY	
FINAL SURVEY	
NOTE BOOK	
NO.	
SURVEYED	
PLOTTED	
TEMPLATE	
AREAS	
AREAS CHECKED	

DATE	
BY	
ORIGINAL SURVEY	
NOTE BOOK	
NO.	
SURVEYED	
PLOTTED	
TEMPLATE	
AREAS	
AREAS CHECKED	

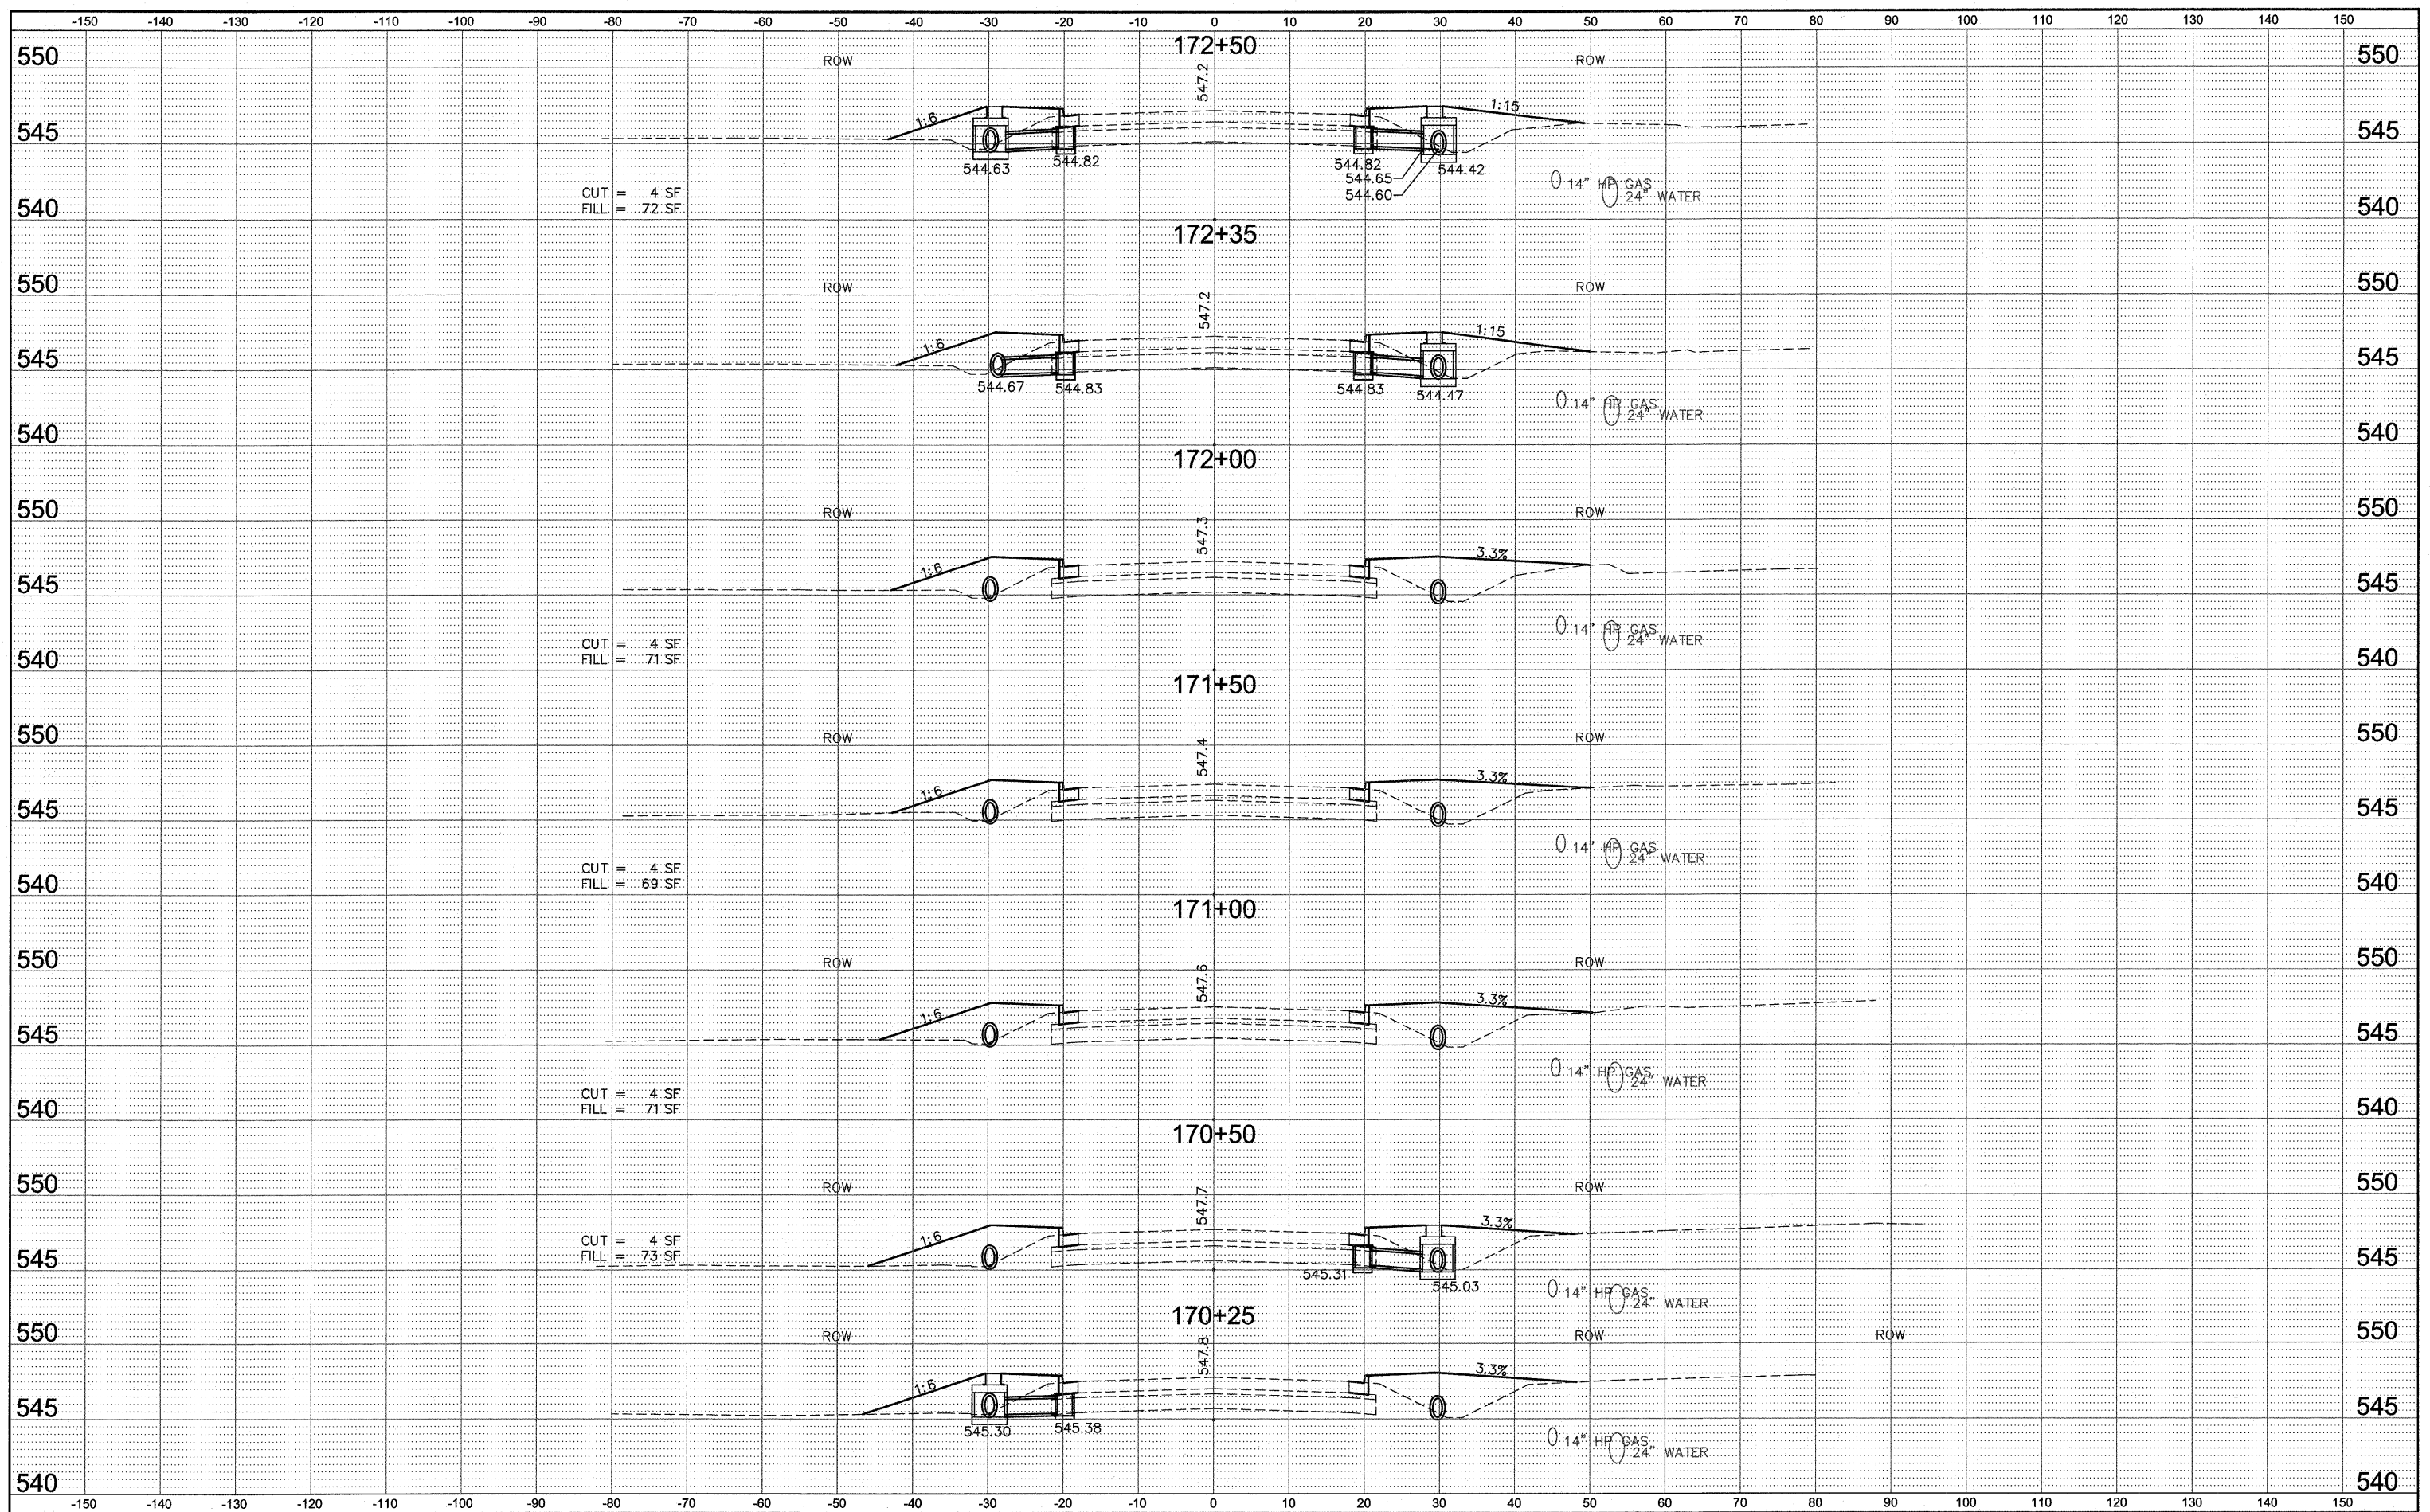

FILE NAME = 759XS01.DWG  
 USER NAME = SAM WRIGLEY  
 PLOT SCALE = 1" = 1'  
 PLOT DATE = 2009-04-30

DESIGNED - SSM  
 DRAWN - SW3  
 CHECKED - AJG  
 DATE - 2009-01-30

REVISED -  
 REVISED -  
 REVISED -  
 REVISED -

CITY OF BELLEVILLE, ILLINOIS  
 101 S. Illinois Street  
 Belleville, IL 62220-2105

FRANK SCOTT PARKWAY WEST  
 CROSS SECTION SHEETS  
 SCALE: 1" = 10'  
 SHEET NO. \_\_\_ OF \_\_\_ SHEETS  
 STA. \_\_\_\_\_ TO STA. \_\_\_\_\_

F.A.U. RTE.	SECTION	COUNTY	TOTAL SHEETS	SHEET NO.
9256	09-00212-00-CG	ST. CLAIR	90	74
CONTRACT NO. 97379			ILLINOIS FED. AID PROJECT	