
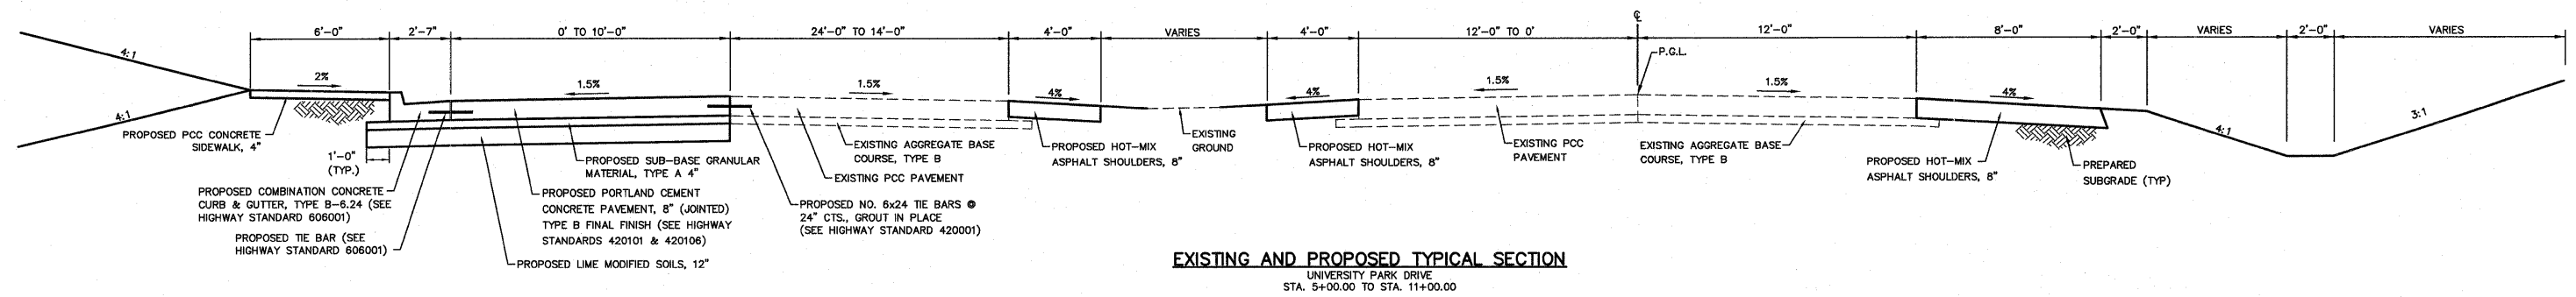
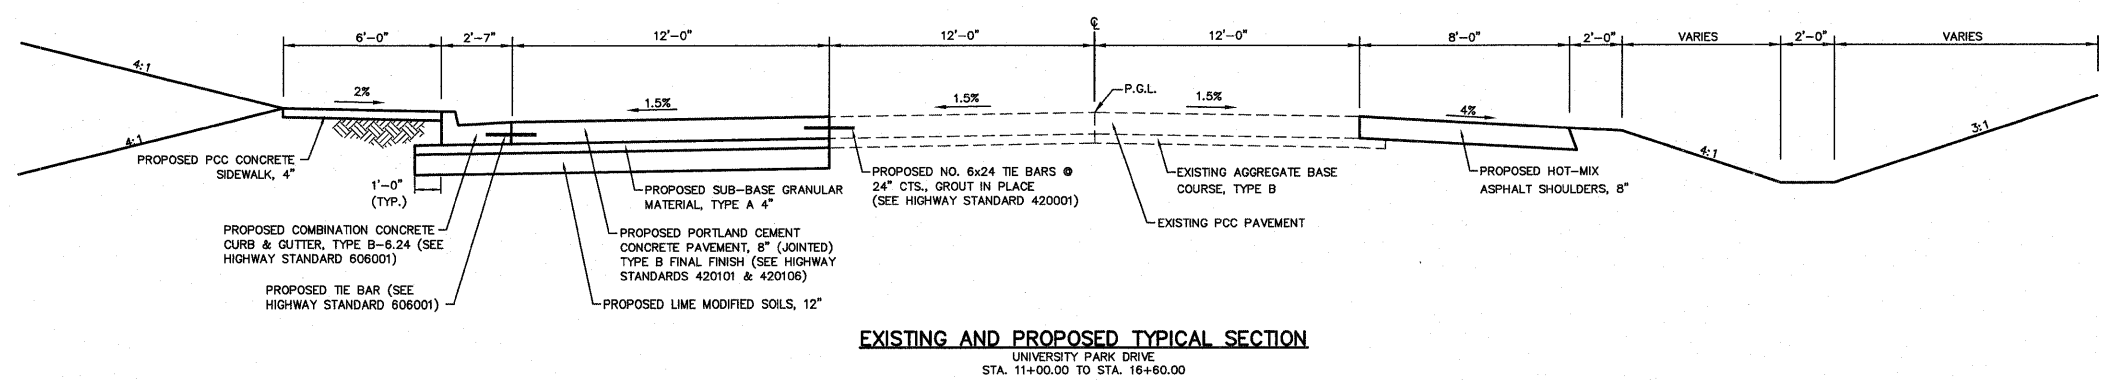
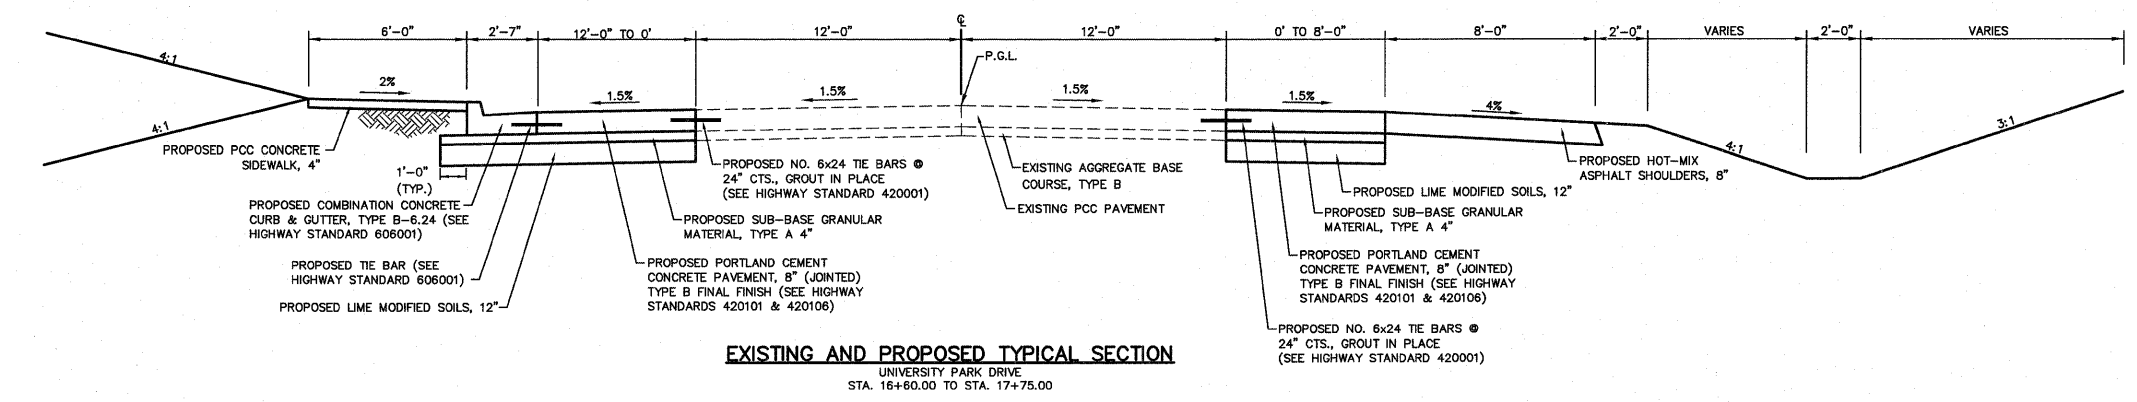


**NOTES:**

- SEE CROSS SECTIONS FOR VARIABLE EARTH SLOPES AND DIMENSIONS
- PORTLAND CEMENT CONCRETE PAVEMENT, 8" (JOINTED), SHALL BE CONSTRUCTED WITH SAWED TRANSVERSE CONTRACTION JOINTS ACCORDING TO HIGHWAY STANDARD 420001. JOINTS SHALL BE SPACED AT 20' IN PROLONGATION WITH EXISTING TRANSVERSE PAVEMENT JOINTS.
- SAWED CONTRACTION JOINTS SHALL BE SEALED IN ACCORDANCE WITH ARTICLE 420.12 OF THE "STANDARD SPECIFICATIONS". ANY EXCESS MATERIAL ON THE PAVEMENT SURFACE SHALL BE REMOVED IMMEDIATELY AND THE SURFACE CLEANED TO THE SATISFACTION OF THE ENGINEER.

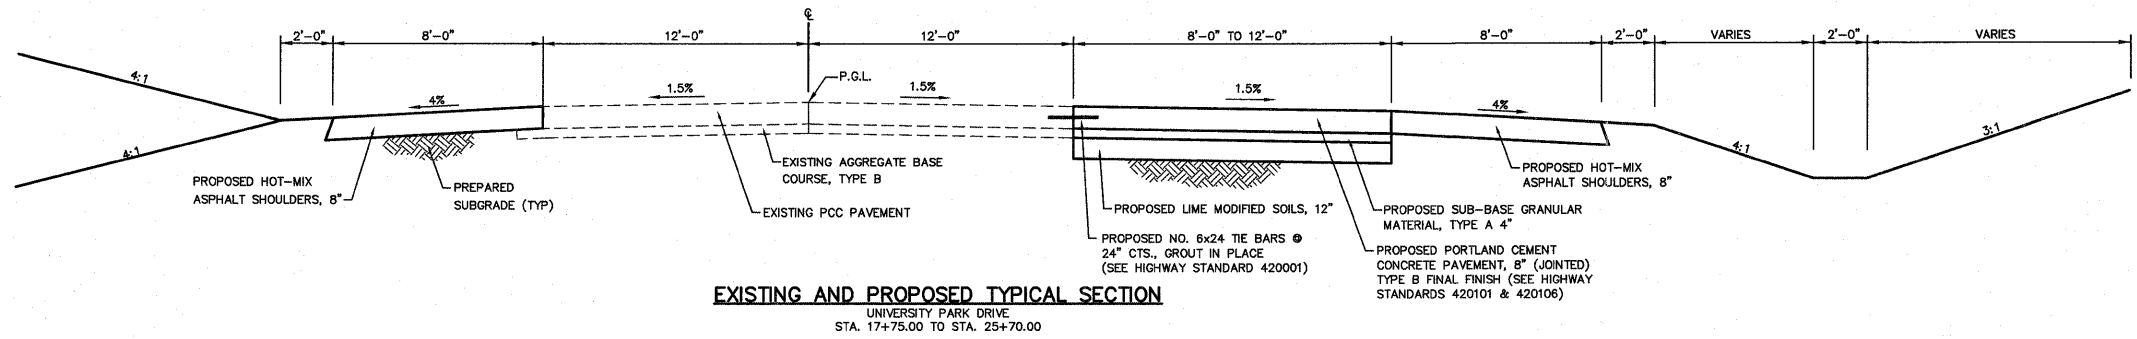

FILE NAME = 519TS00.DWG	USER NAME = SAM WRIGLEY	DESIGNED - TLC	REVISED -		TYPICAL SECTIONS UNIVERSITY PARK DRIVE		RTE.	SECTION	COUNTY	TOTAL SHEETS	SHEET NO.
	PLOT SCALE = 1" = 1'	DRAWN - TJN	REVISED -				05-00005-00-RP	MADISON	42	4	
	PLOT DATE = 2009-05-07	CHECKED - AJG	REVISED -				CONTRACT NO. 91384				
	DATE = 2009-03-02	DATE = 2009-03-02	REVISED -				FED. ROAD DIST. NO.	ILLINOIS	FED. AID PROJECT		