
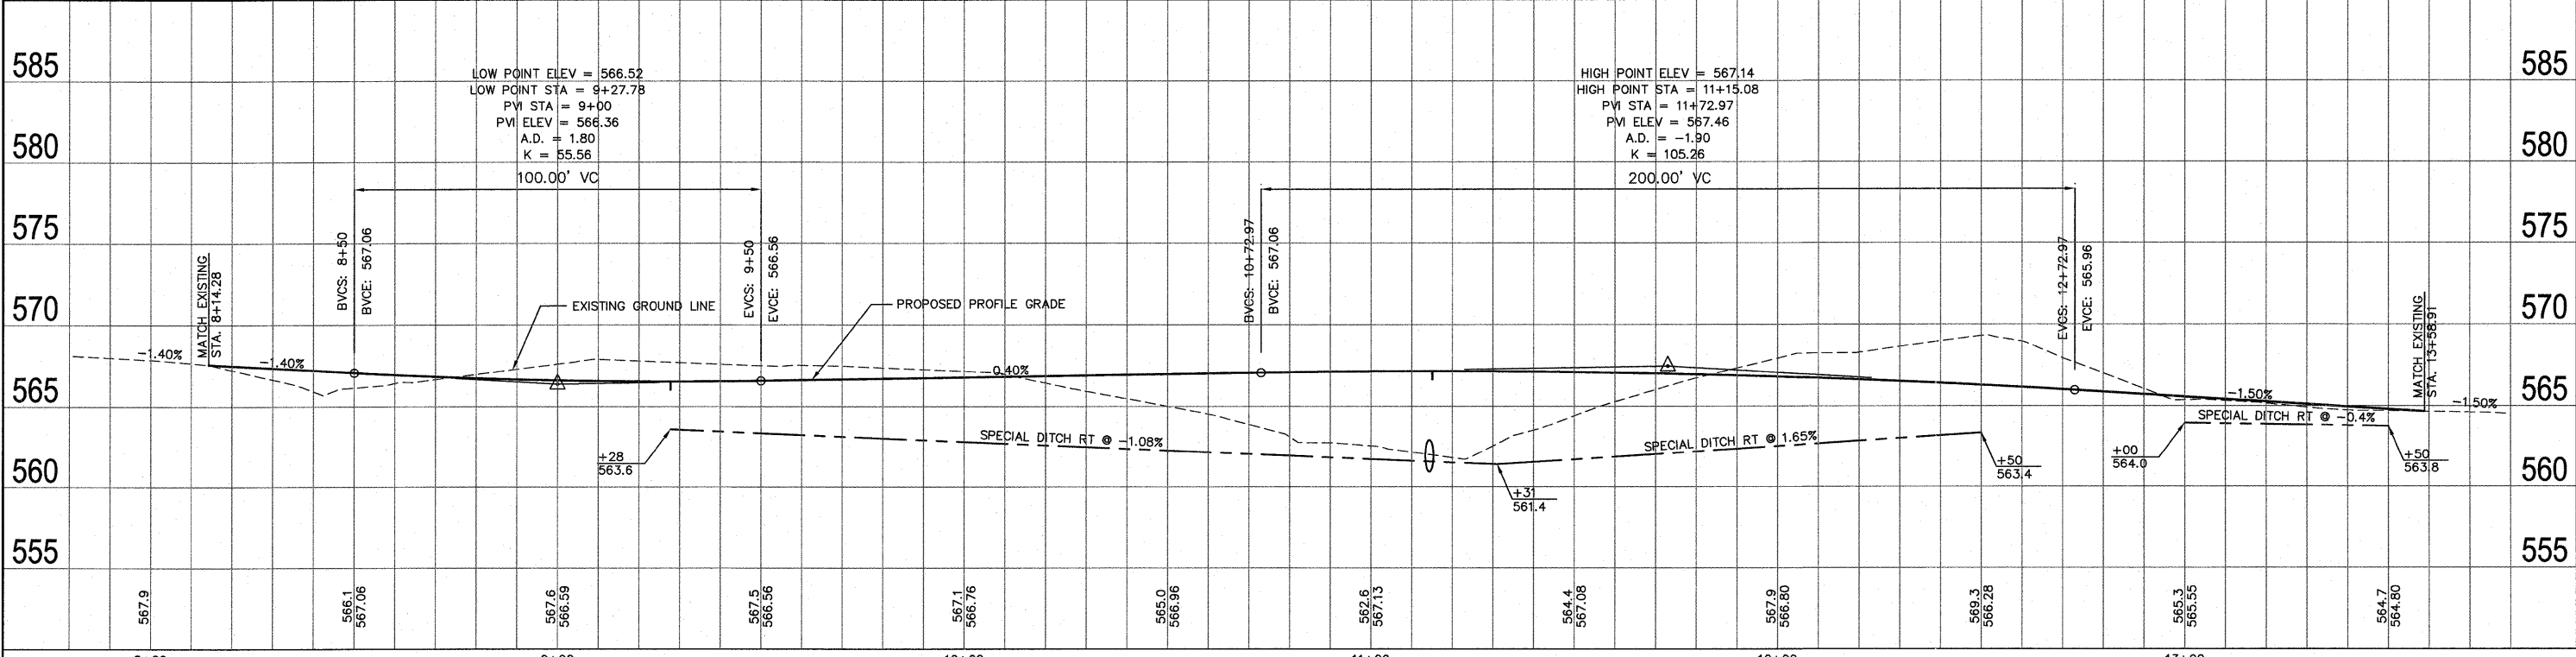
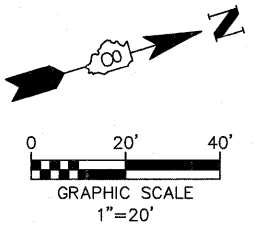


BENCHMARK:
CUT SQUARE ON BASE OF LIGHT
STANDARD
STA. 7+75, 22.3' LT
ELEV 568.31

DATE	
BY	
REVISIONS	
1. _____	
2. _____	
DATE	
BY	
REVISIONS	
1. _____	
2. _____	
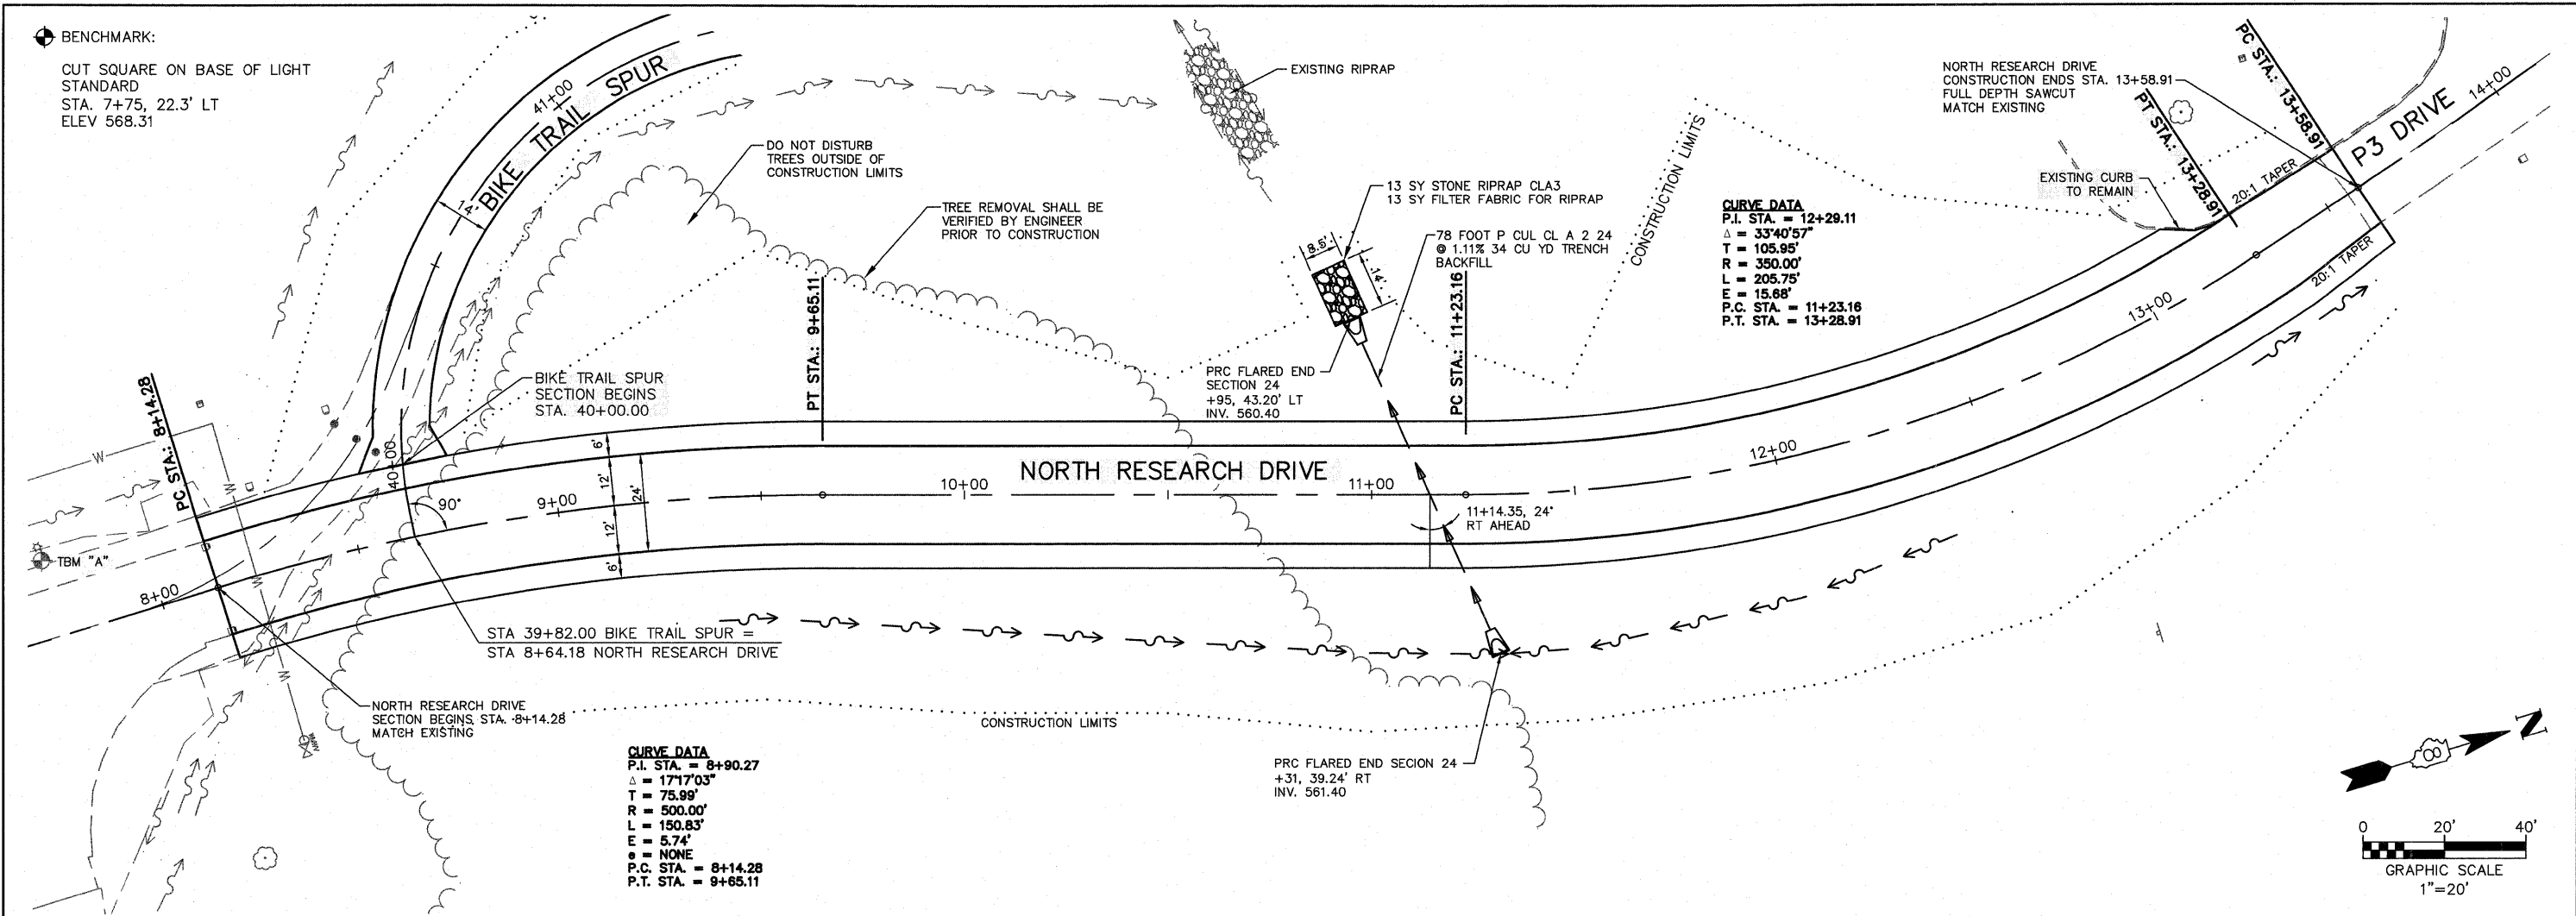

FILE NAME = 519PP01.DWG	USER NAME = SAM WRIGLEY	DESIGNED - AJG	REVISED -	SOUTHERN ILLINOIS UNIVERSITY EDWARDSVILLE	PLAN PROFILE SHEETS NORTH RESEARCH DRIVE				F.A. RTE.	SECTION	COUNTY	TOTAL SHEETS	SHEET NO.
		DRAWN - SW3	REVISED -		SCALE: SHEET NO. OF SHEETS STA. TO STA.				05-00005-00-RP	MADISON	42	7	
		CHECKED - TLC	REVISED -						CONTRACT NO. 97384				
		DATE - 2008-02-25	REVISED -						FED. ROAD DIST. NO. ILLINOIS FED. AID PROJECT				