
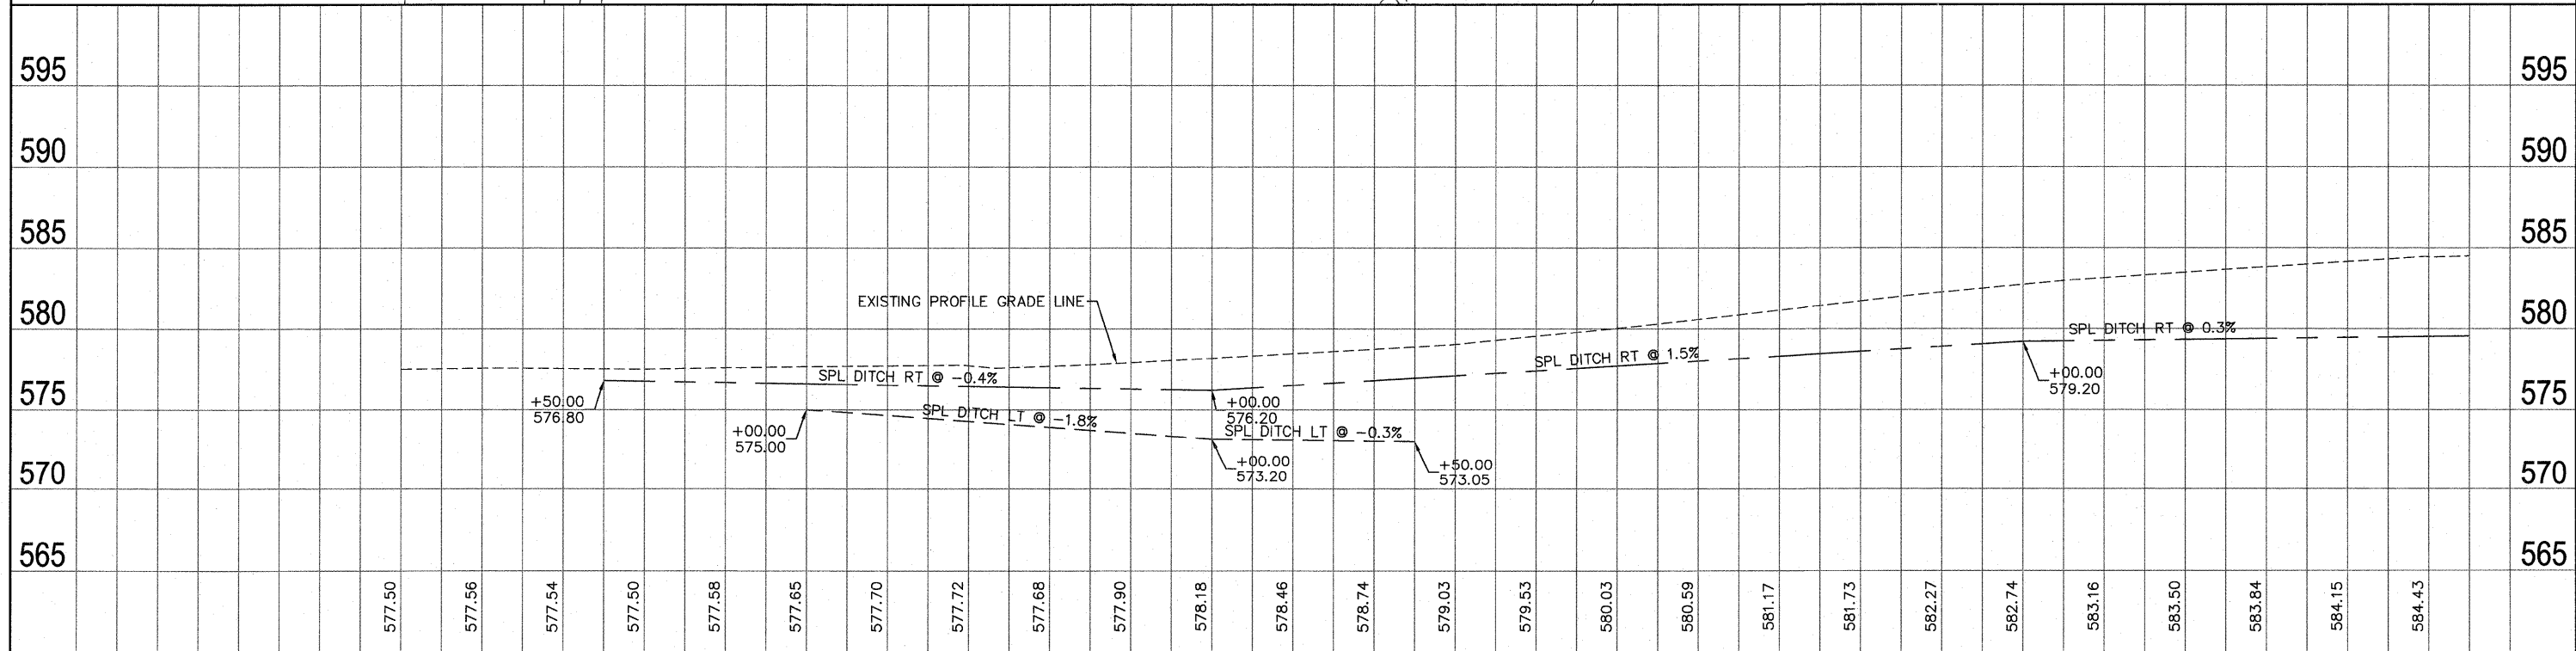


DATE	
BY	
REVISIONS	
NOTED	
ALIGNMENT CHECKED	
GRADES CHECKED	
STRUCTURE NOTATIONS OK'D	
NOTEBOOK NO.	
CAAD FILE NAME	

DATE	
BY	
REVISIONS	
NOTED	
GRADES CHECKED	
STRUCTURE NOTATIONS OK'D	
NOTEBOOK NO.	
CAAD FILE NAME	

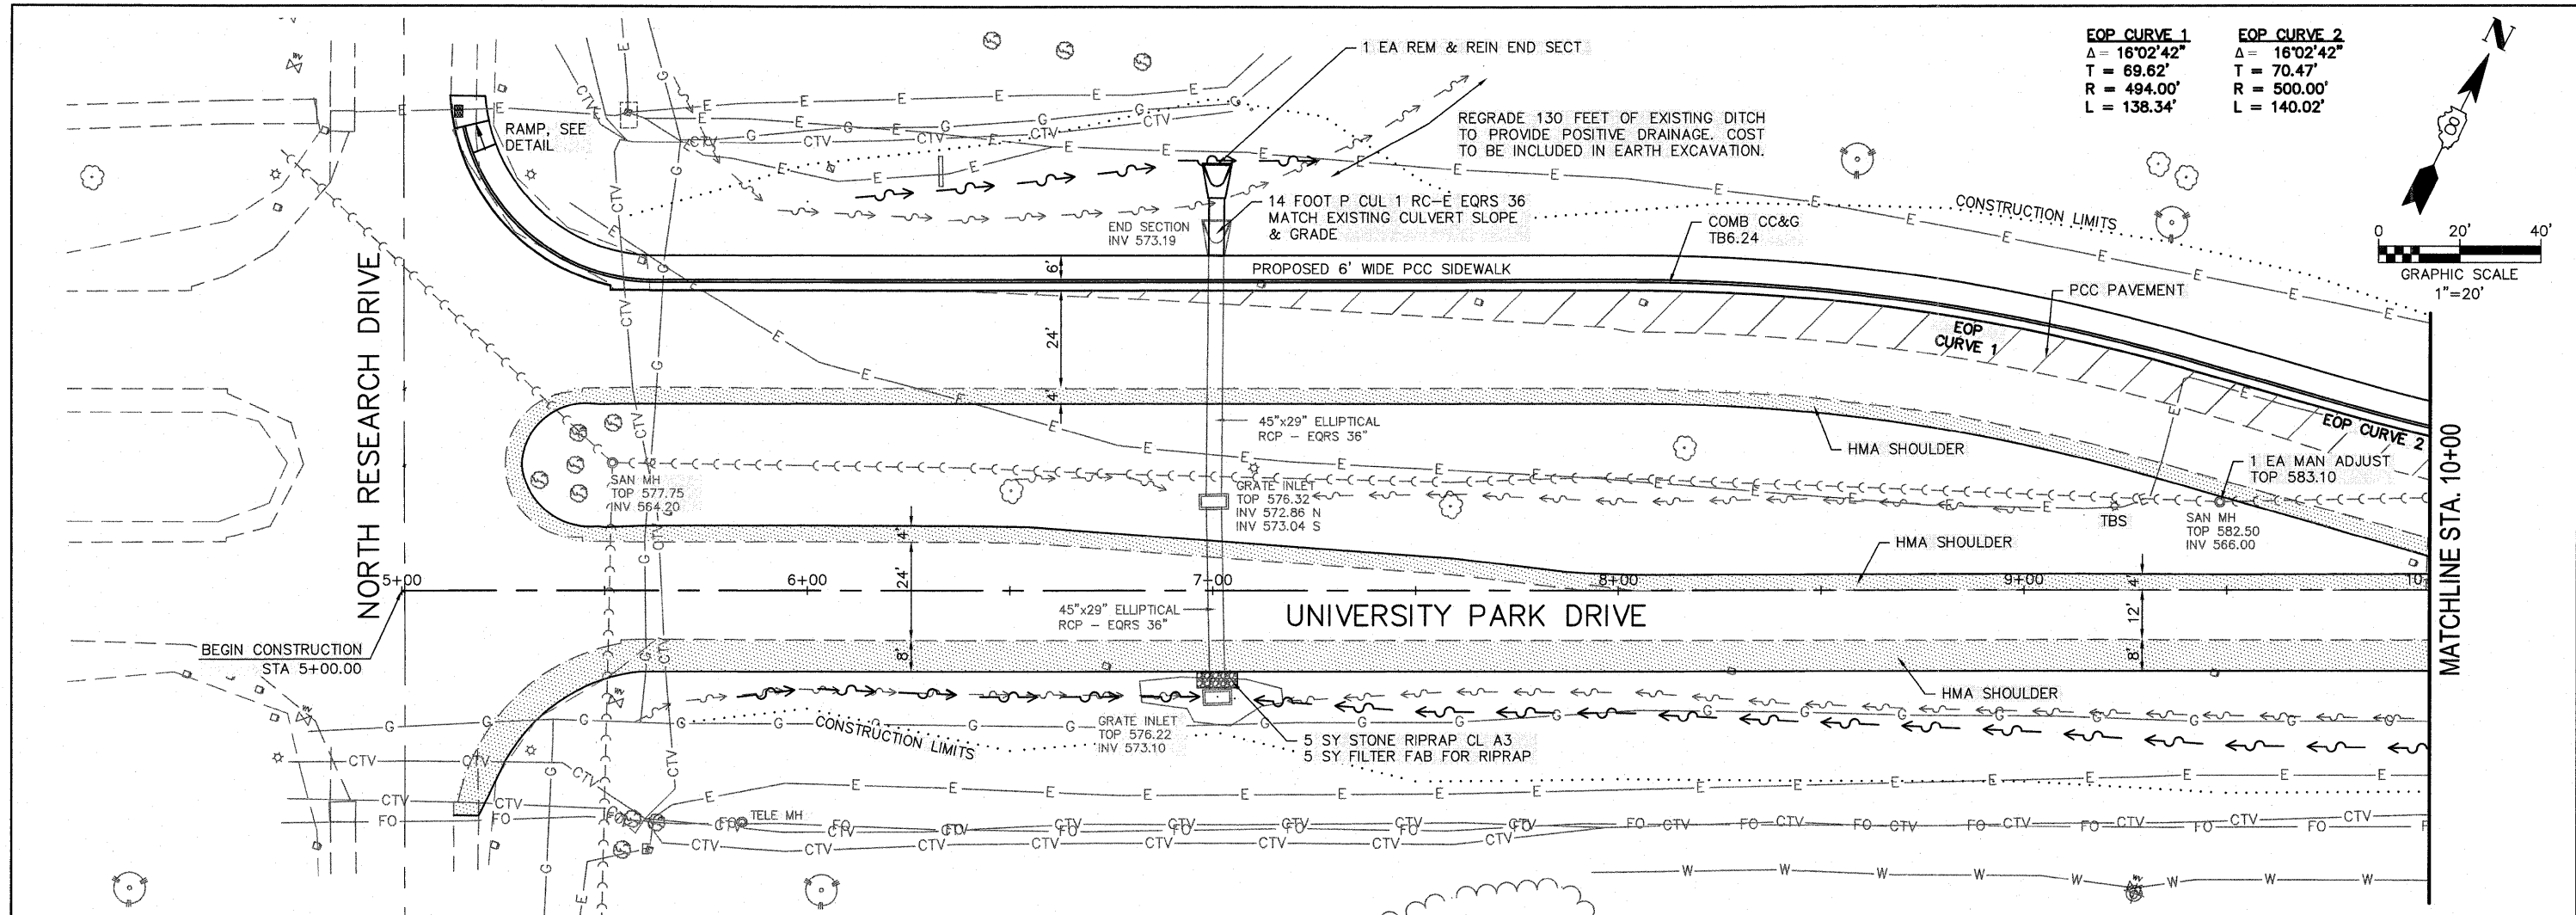

FILE NAME = 519PP01.DWG	USER NAME = SAM WRIGLEY	DESIGNED - AJG	REVISED -	SOUTHERN ILLINOIS UNIVERSITY EDWARDSVILLE	PLAN PROFILE SHEETS UNIVERSITY PARK DRIVE		F.A. RTE.	SECTION	COUNTY	TOTAL SHEETS	SHEET NO.
		DRAWN - SW3	REVISED -		SCALE:	SHEET NO. OF SHEETS	STA. TO STA.	05-00005-00-RP	MADISON	42	9
		CHECKED - TLC	REVISED -								
		DATE - 2008-02-25	REVISED -								
							CONTRACT NO. 9-13-04				