
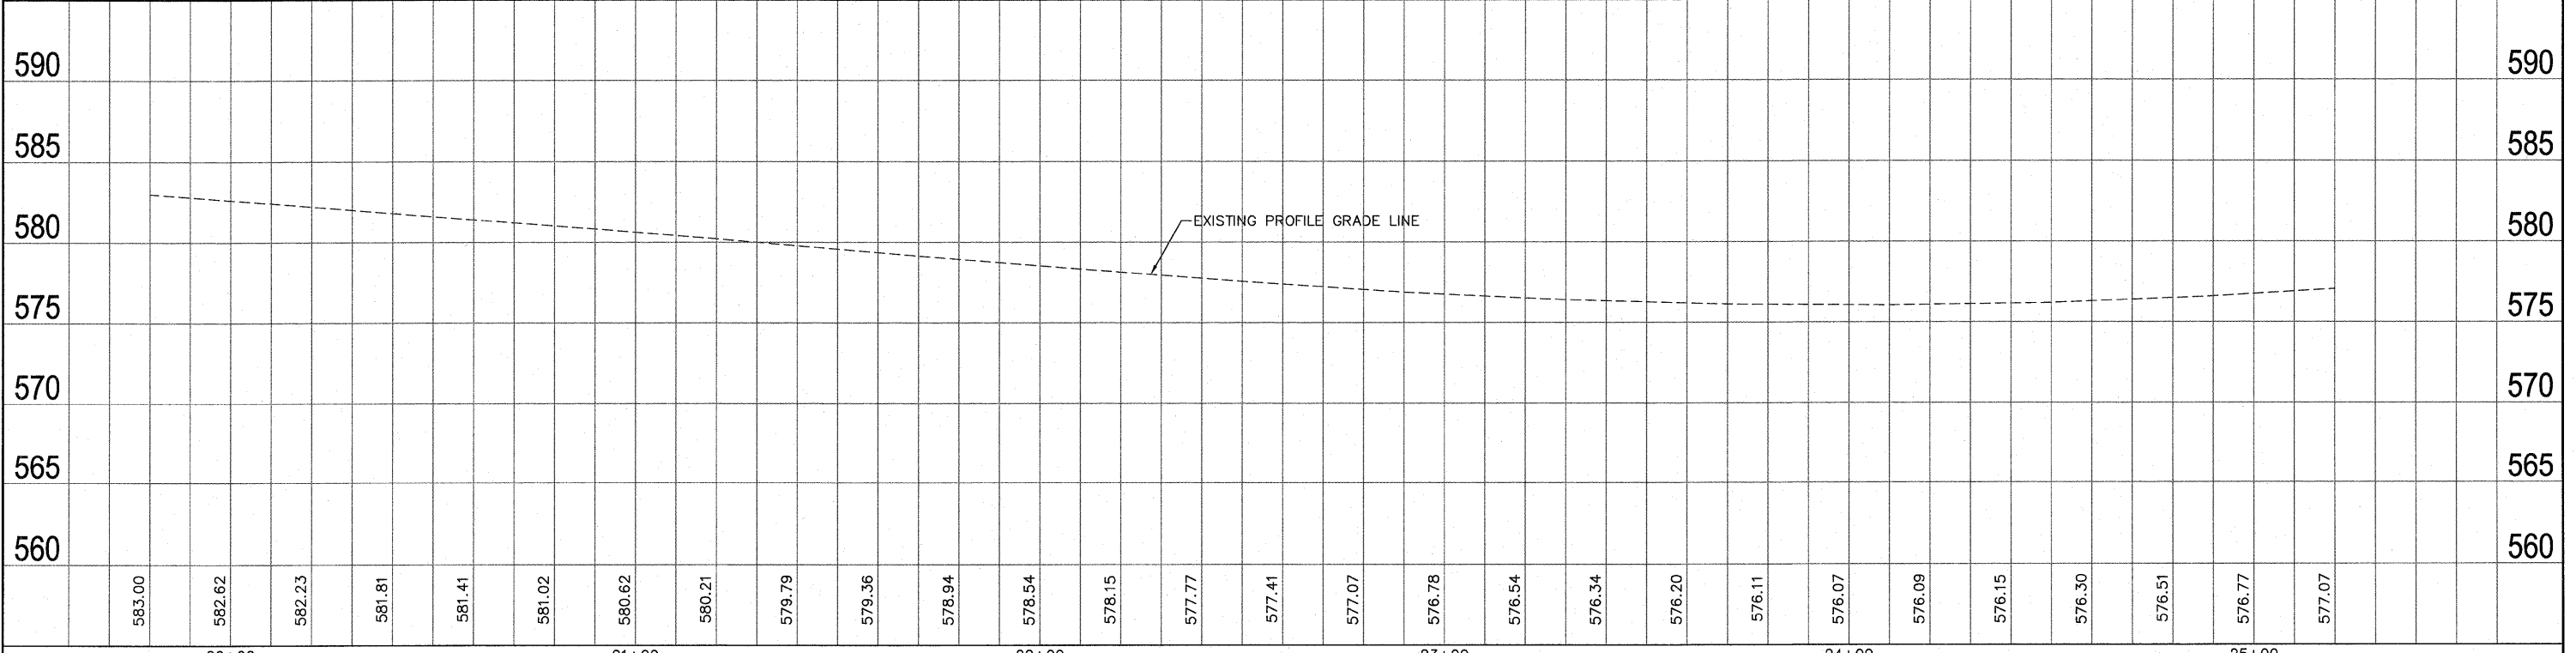


DATE	
BY	
DESIGNED	
PLANNED	
NOTED	
FILED	
NO.	

DATE	
BY	
DESIGNED	
PLANNED	
NOTED	
FILED	
NO.	

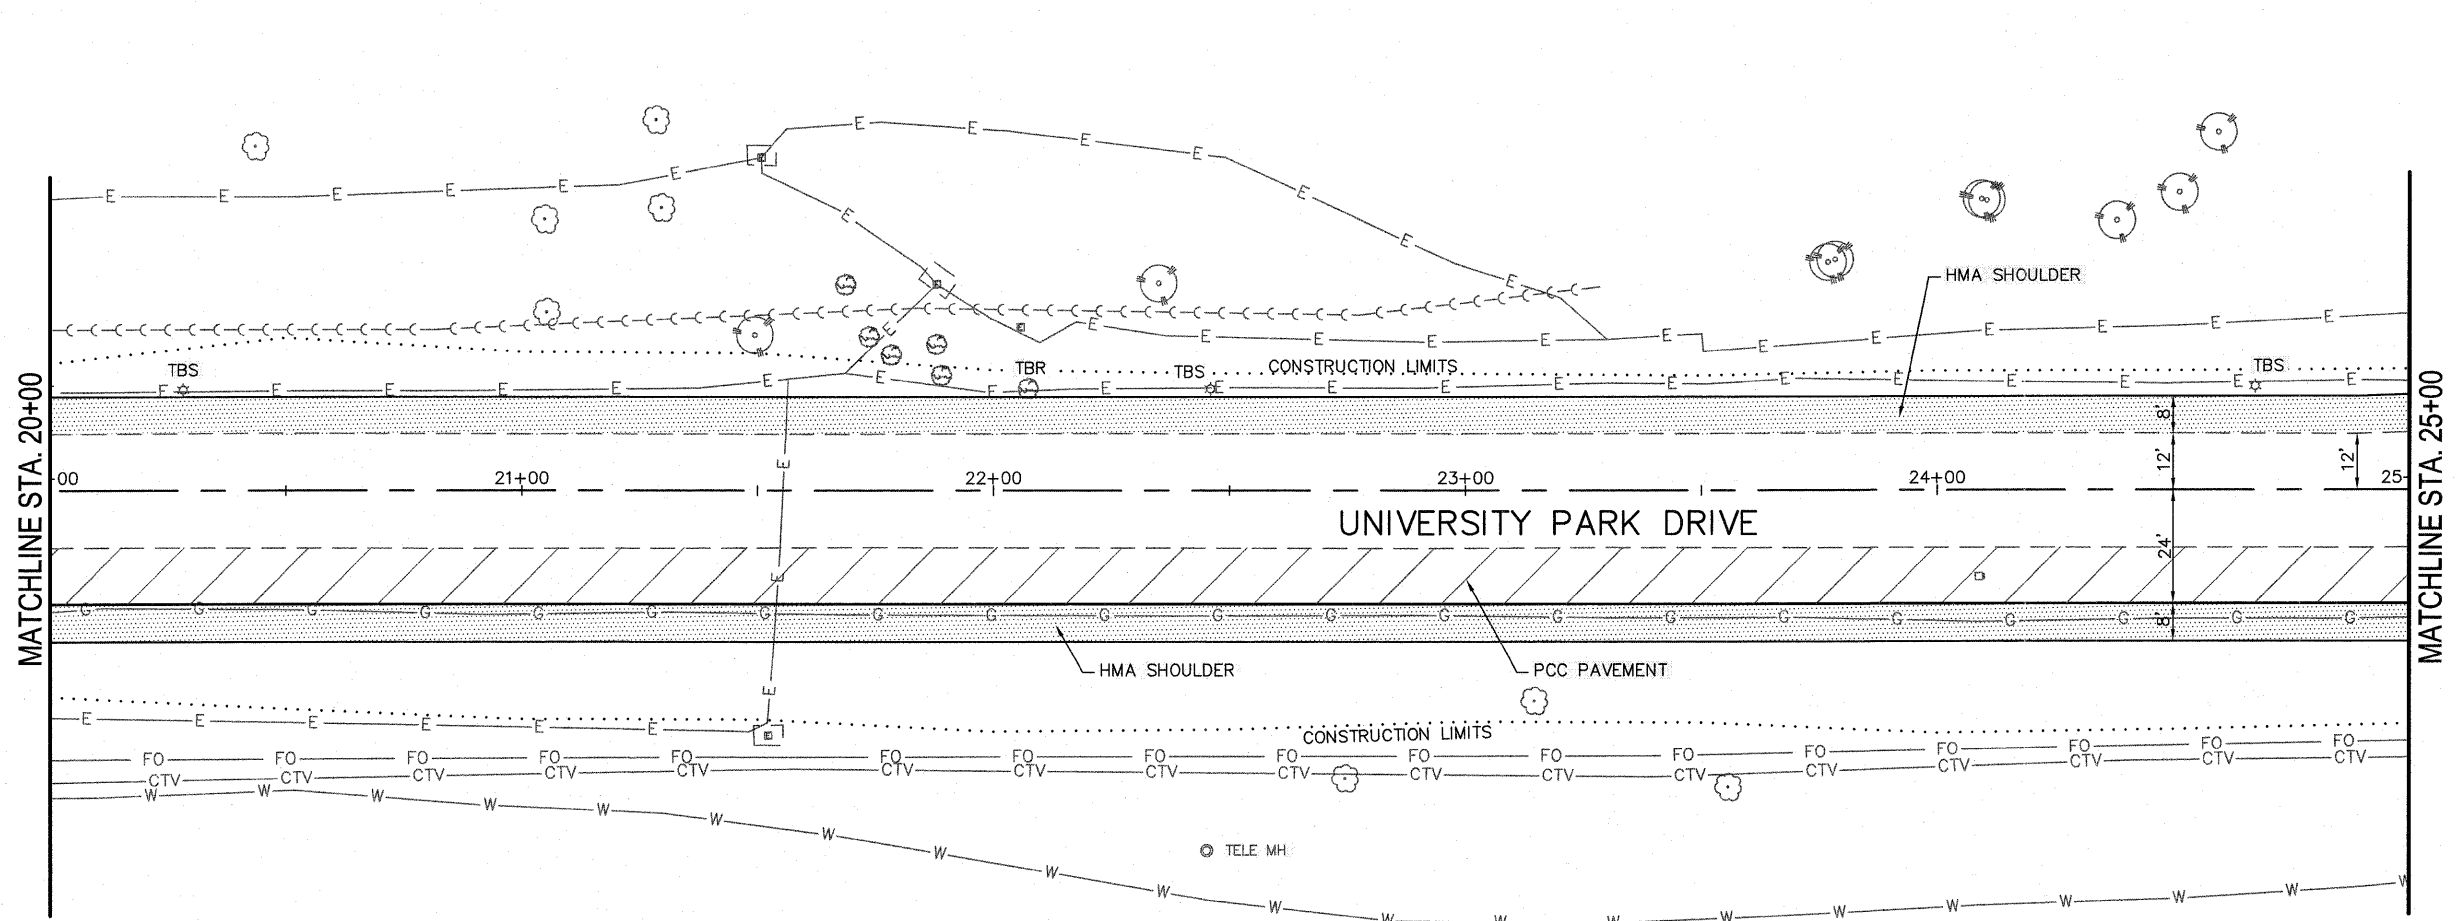

FILE NAME = 519PP01.DWG	USER NAME = SAM WRIGLEY	DESIGNED - AJG	REVISED -	SOUTHERN ILLINOIS UNIVERSITY EDWARDSVILLE	PLAN PROFILE SHEETS UNIVERSITY PARK DRIVE		F.A. RTE.	SECTION	COUNTY	TOTAL SHEETS	SHEET NO.
		DRAWN - SW3	REVISED -		SCALE:	SHEET NO. OF SHEETS	STA. TO STA.	05-00005-00-RP	MADISON	42	12
		CHECKED - TLC	REVISED -					CONTRACT NO. 01384			
		DATE - 2008-02-25	REVISED -					ILLINOIS FED. AID PROJECT			