
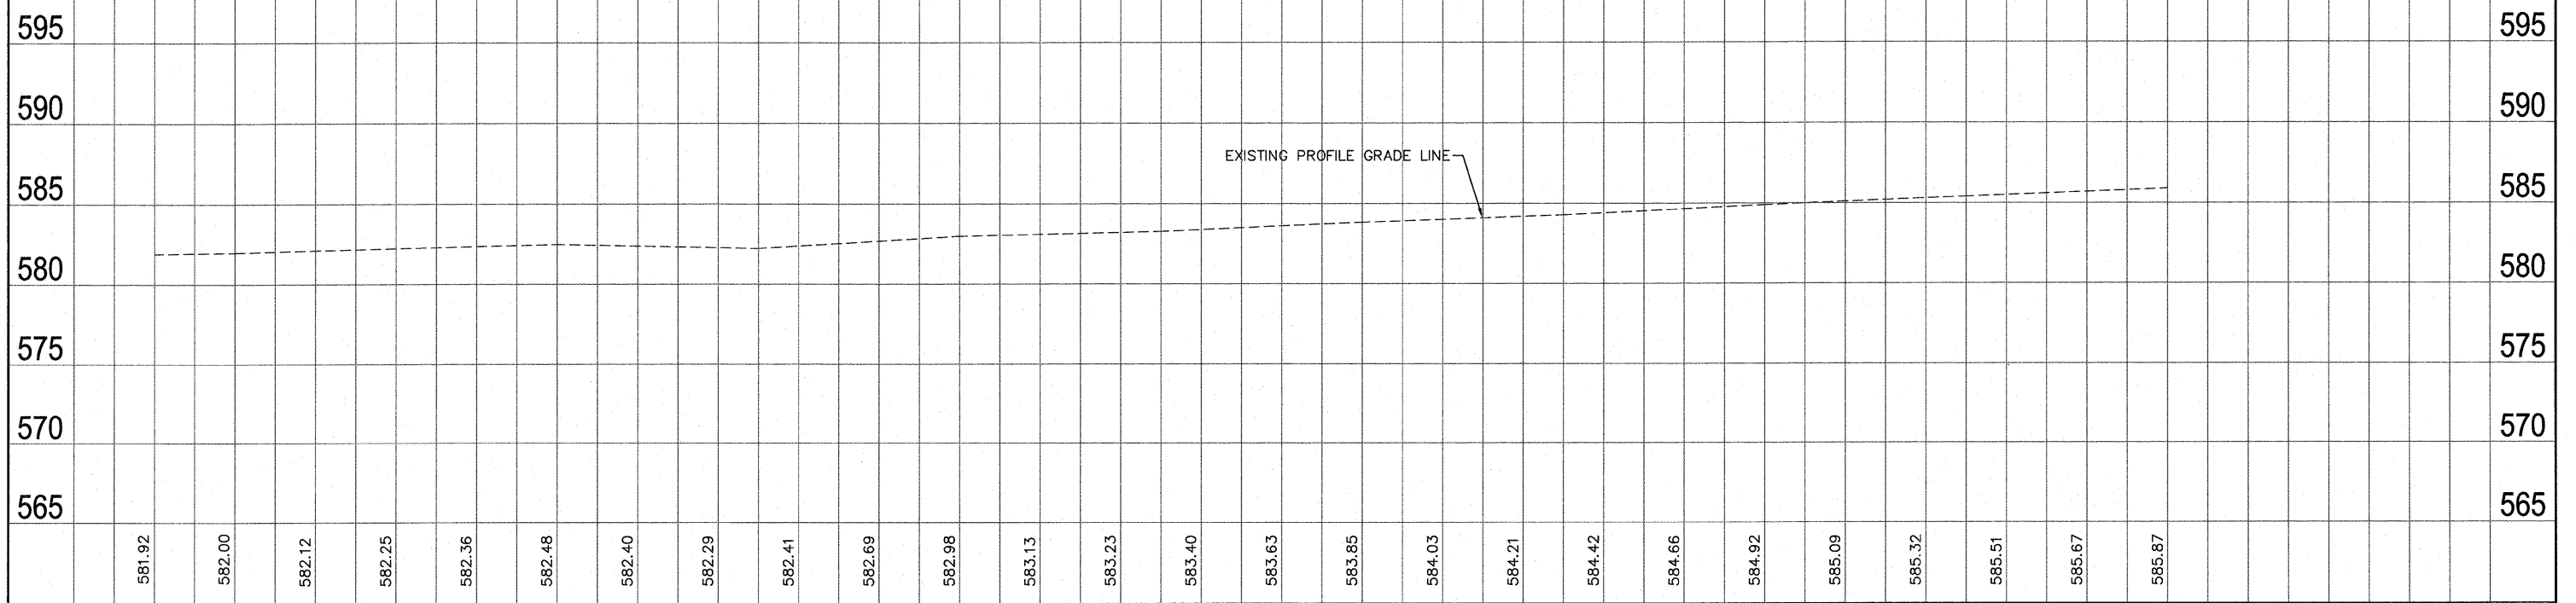


DATE	
BY	
DESIGNED	
PLANNED	
ALIGNED	
CHECKED	
NOTED	
FILE NAME	

DATE	
BY	
DESIGNED	
PLANNED	
ALIGNED	
CHECKED	
NOTED	
FILE NAME	

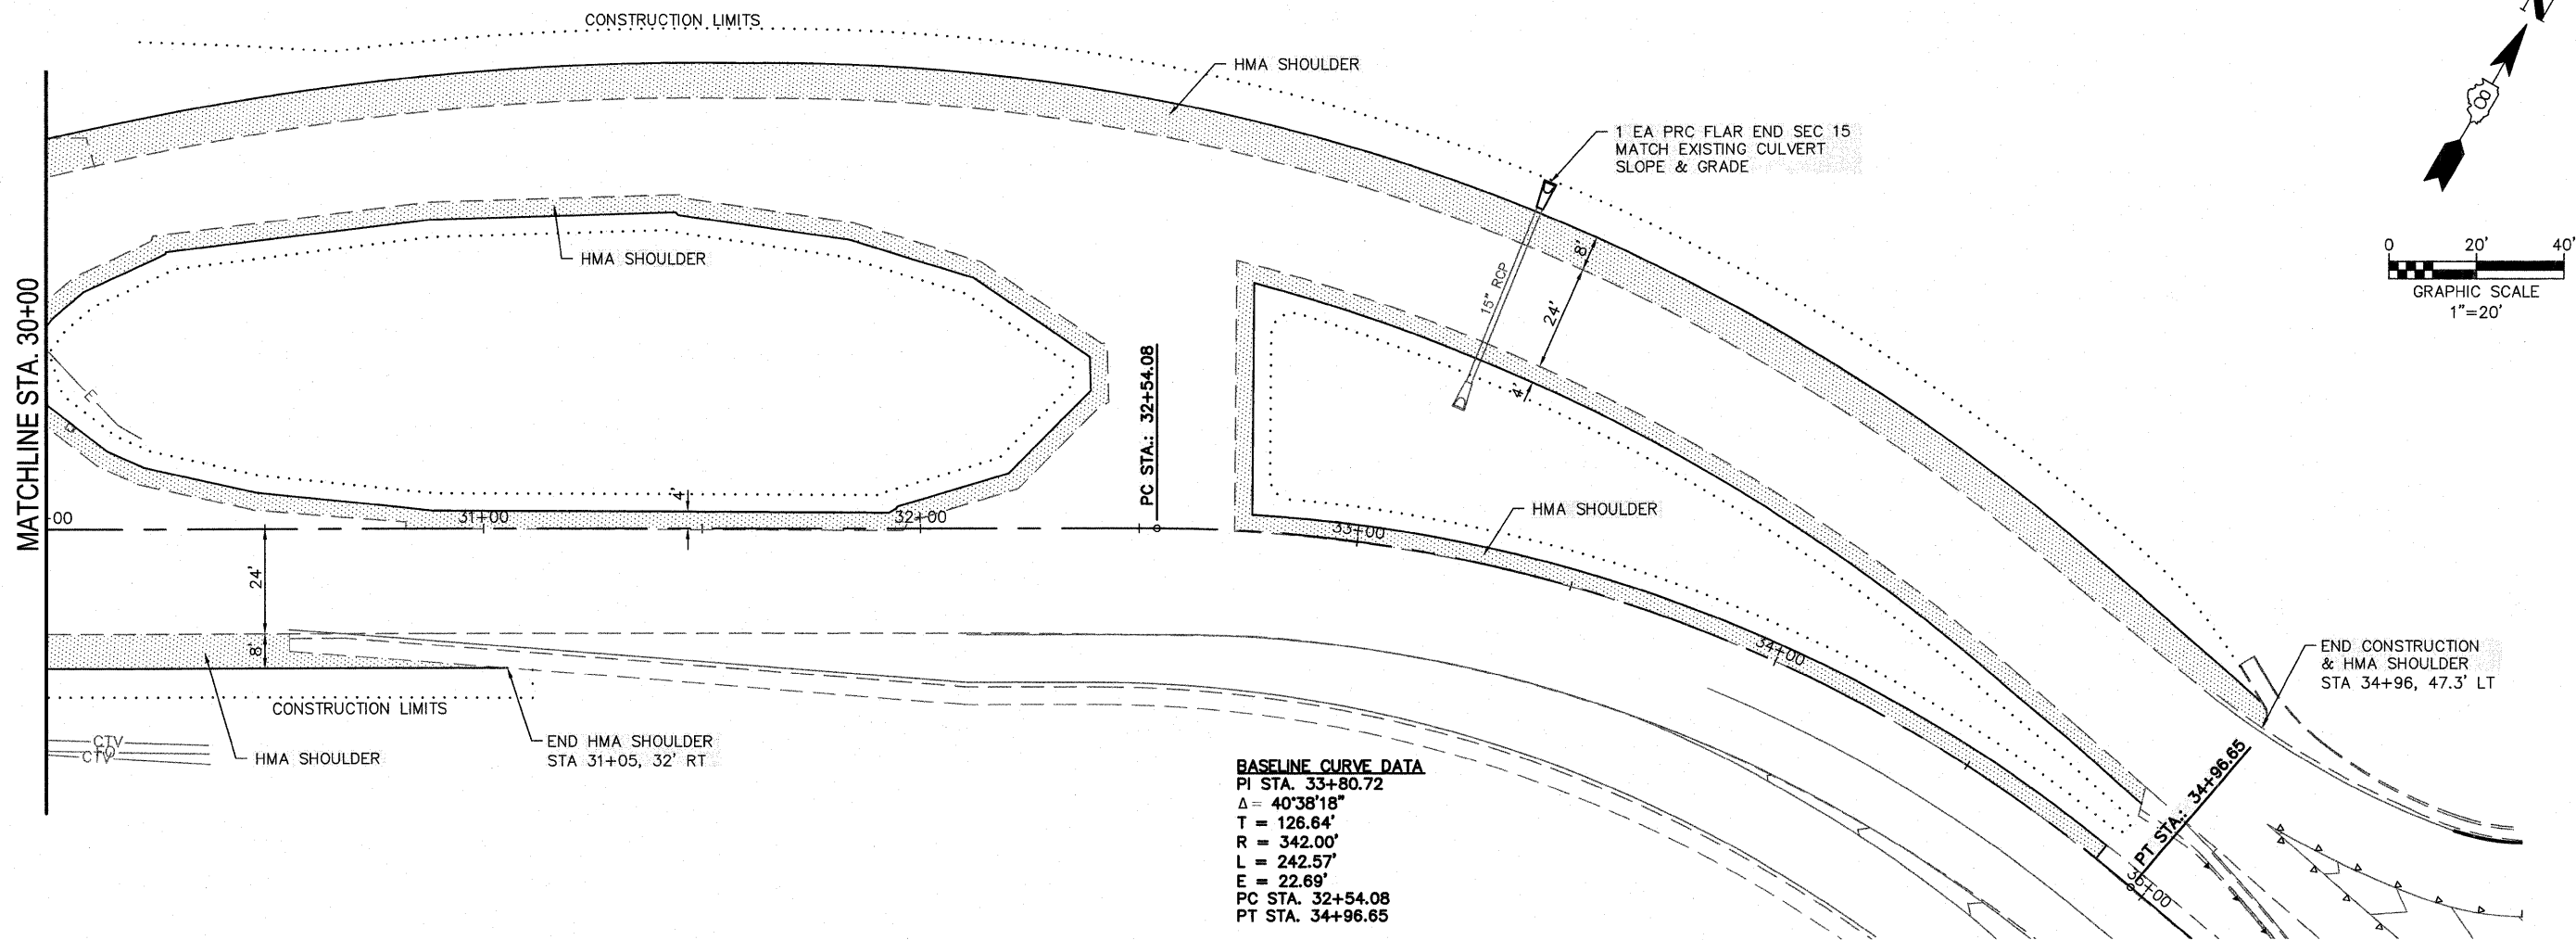

FILE NAME = 519PP01.DWG	USER NAME = SAM WRIGLEY	DESIGNED - AJG	REVISED -	SOUTHERN ILLINOIS UNIVERSITY EDWARDSVILLE	PLAN PROFILE SHEETS UNIVERSITY PARK DRIVE			F.A. RTE.	SECTION	COUNTY	TOTAL SHEETS	SHEET NO.	
		DRAWN - SW3	REVISED -						05-00005-00-RP	MADISON	42	14	
		CHECKED - TLC	REVISED -										
		DATE - 2008-02-25	REVISED -										CONTRACT NO. 91324
PLOT SCALE = 1" = 1'		DATE = 2009-05-07			SCALE:	SHEET NO. OF SHEETS	STA. TO STA.	FED. ROAD DIST. NO. ILLINOIS FED. AID PROJECT					