


DATE	
BY	
SURVEYED	
PLOTTED	
DATE	
AREAS	
CHECKED	
NO.	

DATE	
BY	
SURVEYED	
PLOTTED	
DATE	
AREAS	
CHECKED	
NO.	

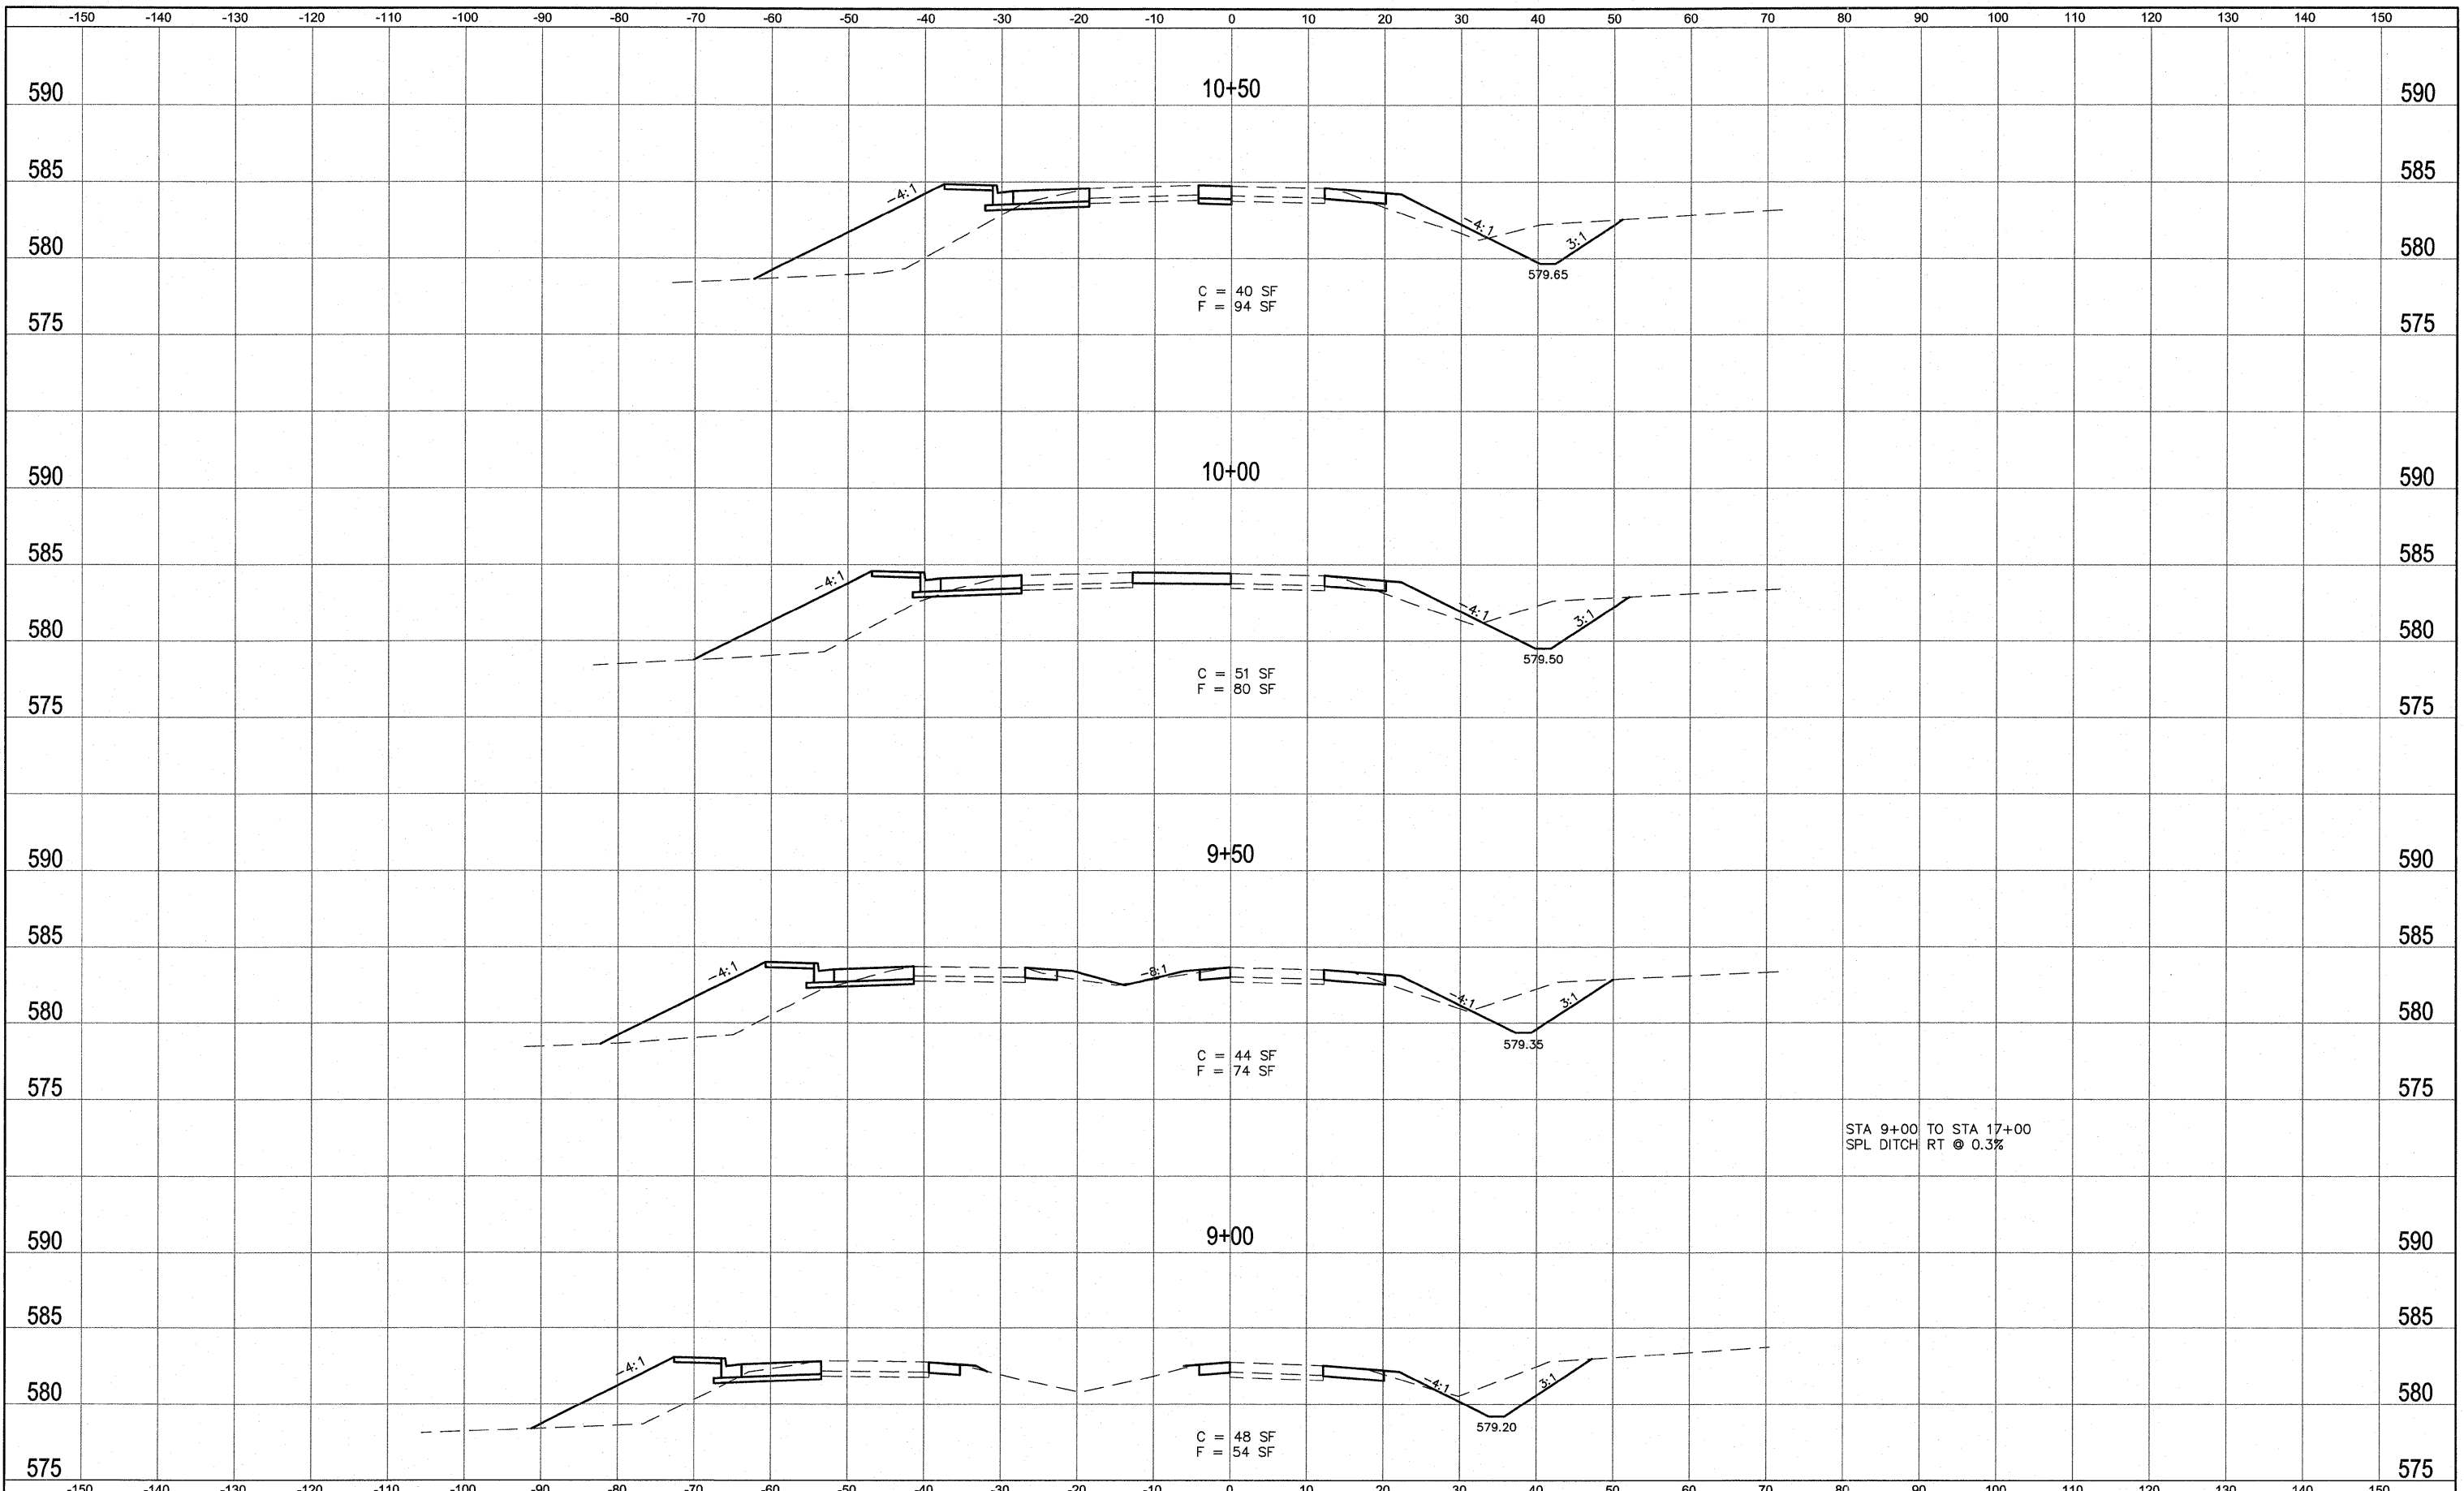

FILE NAME = 519MN02.DWG  
 USER NAME = SAM WRIGLEY  
 PLOT SCALE = 1/4" = 1'  
 PLOT DATE = 2009-05-07

DESIGNED - AJG	REVISED -
DRAWN - SW3	REVISED -
CHECKED - TLC	REVISED -
DATE - 2009-03-17	REVISED -



CROSS SECTIONS  
 UNIVERISTY PARK DRIVE  
 SCALE: SHEET NO. \_\_\_ OF \_\_\_ SHEETS STA. \_\_\_\_\_ TO STA. \_\_\_\_\_

F.A. RTE.	SECTION	COUNTY	TOTAL SHEETS	SHEET NO.
	05-00005-00-RP	MADISON	42	32
CONTRACT NO. 97384				
FED. ROAD DIST. NO. ILLINOIS FED. AID PROJECT				