


DATE	
BY	
SURVEYED	
PLOTTED	
DATE	
AREAS	
CHECKED	
NO.	

DATE	
BY	
SURVEYED	
PLOTTED	
DATE	
AREAS	
CHECKED	
NO.	

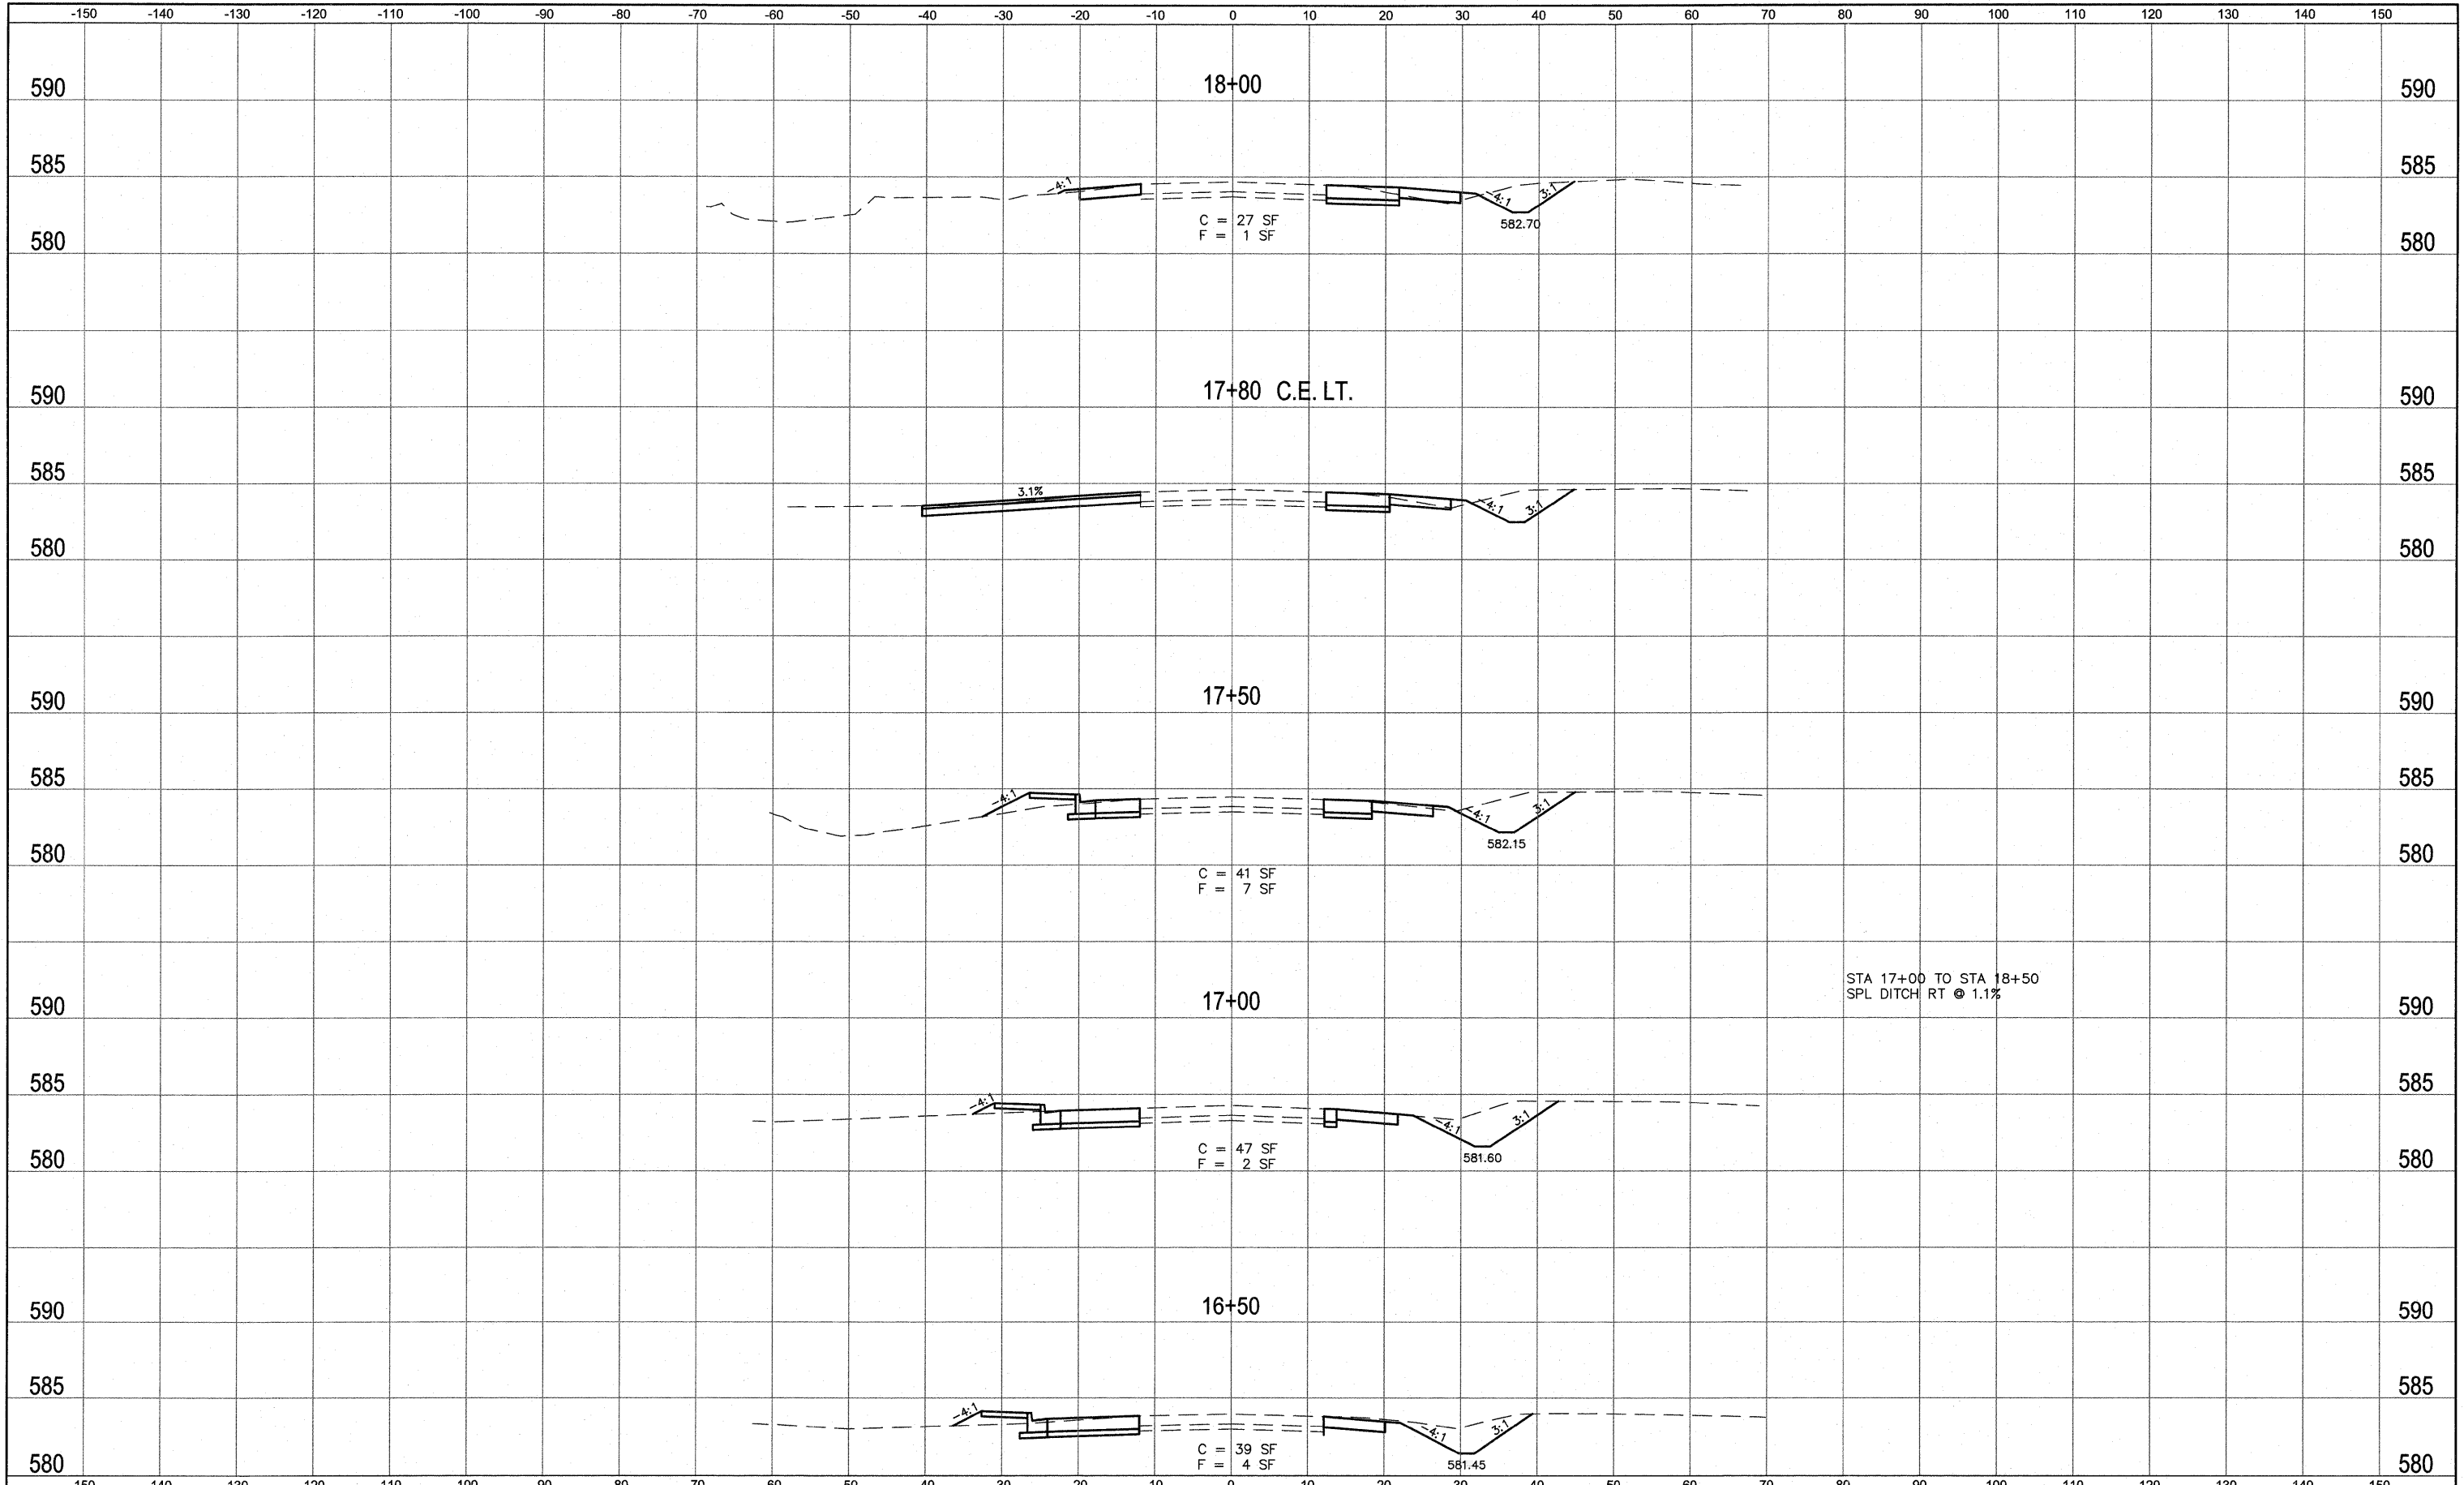

FILE NAME = 519MN02.DWG	USER NAME = SAM WRIGLEY	DESIGNED - AJG	REVISED -	SOUTHERN ILLINOIS UNIVERSITY EDWARDSVILLE	CROSS SECTIONS UNIVERISTY PARK DRIVE			F.A. RTE.	SECTION	COUNTY	TOTAL SHEETS	SHEET NO.
		DRAWN - SW3	REVISED -					05-00005-00-RP	MADISON	42	36	
		CHECKED - TLC	REVISED -					CONTRACT NO. 073874				
		DATE - 2009-03-17	REVISED -			SCALE:	SHEET NO. OF SHEETS	STA. TO STA.	FED. ROAD DIST. NO.	ILLINOIS	FED. AID PROJECT	