


DATE	
BY	
SURVEYED	
PLANNED	
TEMPERATURE	
AREAS	
AREAS CHECKED	
FINAL SURVEY	
NOTE BOOK	
NO.	

DATE	
BY	
SURVEYED	
PLANNED	
TEMPERATURE	
AREAS	
AREAS CHECKED	
ORIGINAL SURVEY	
NOTE BOOK	
NO.	

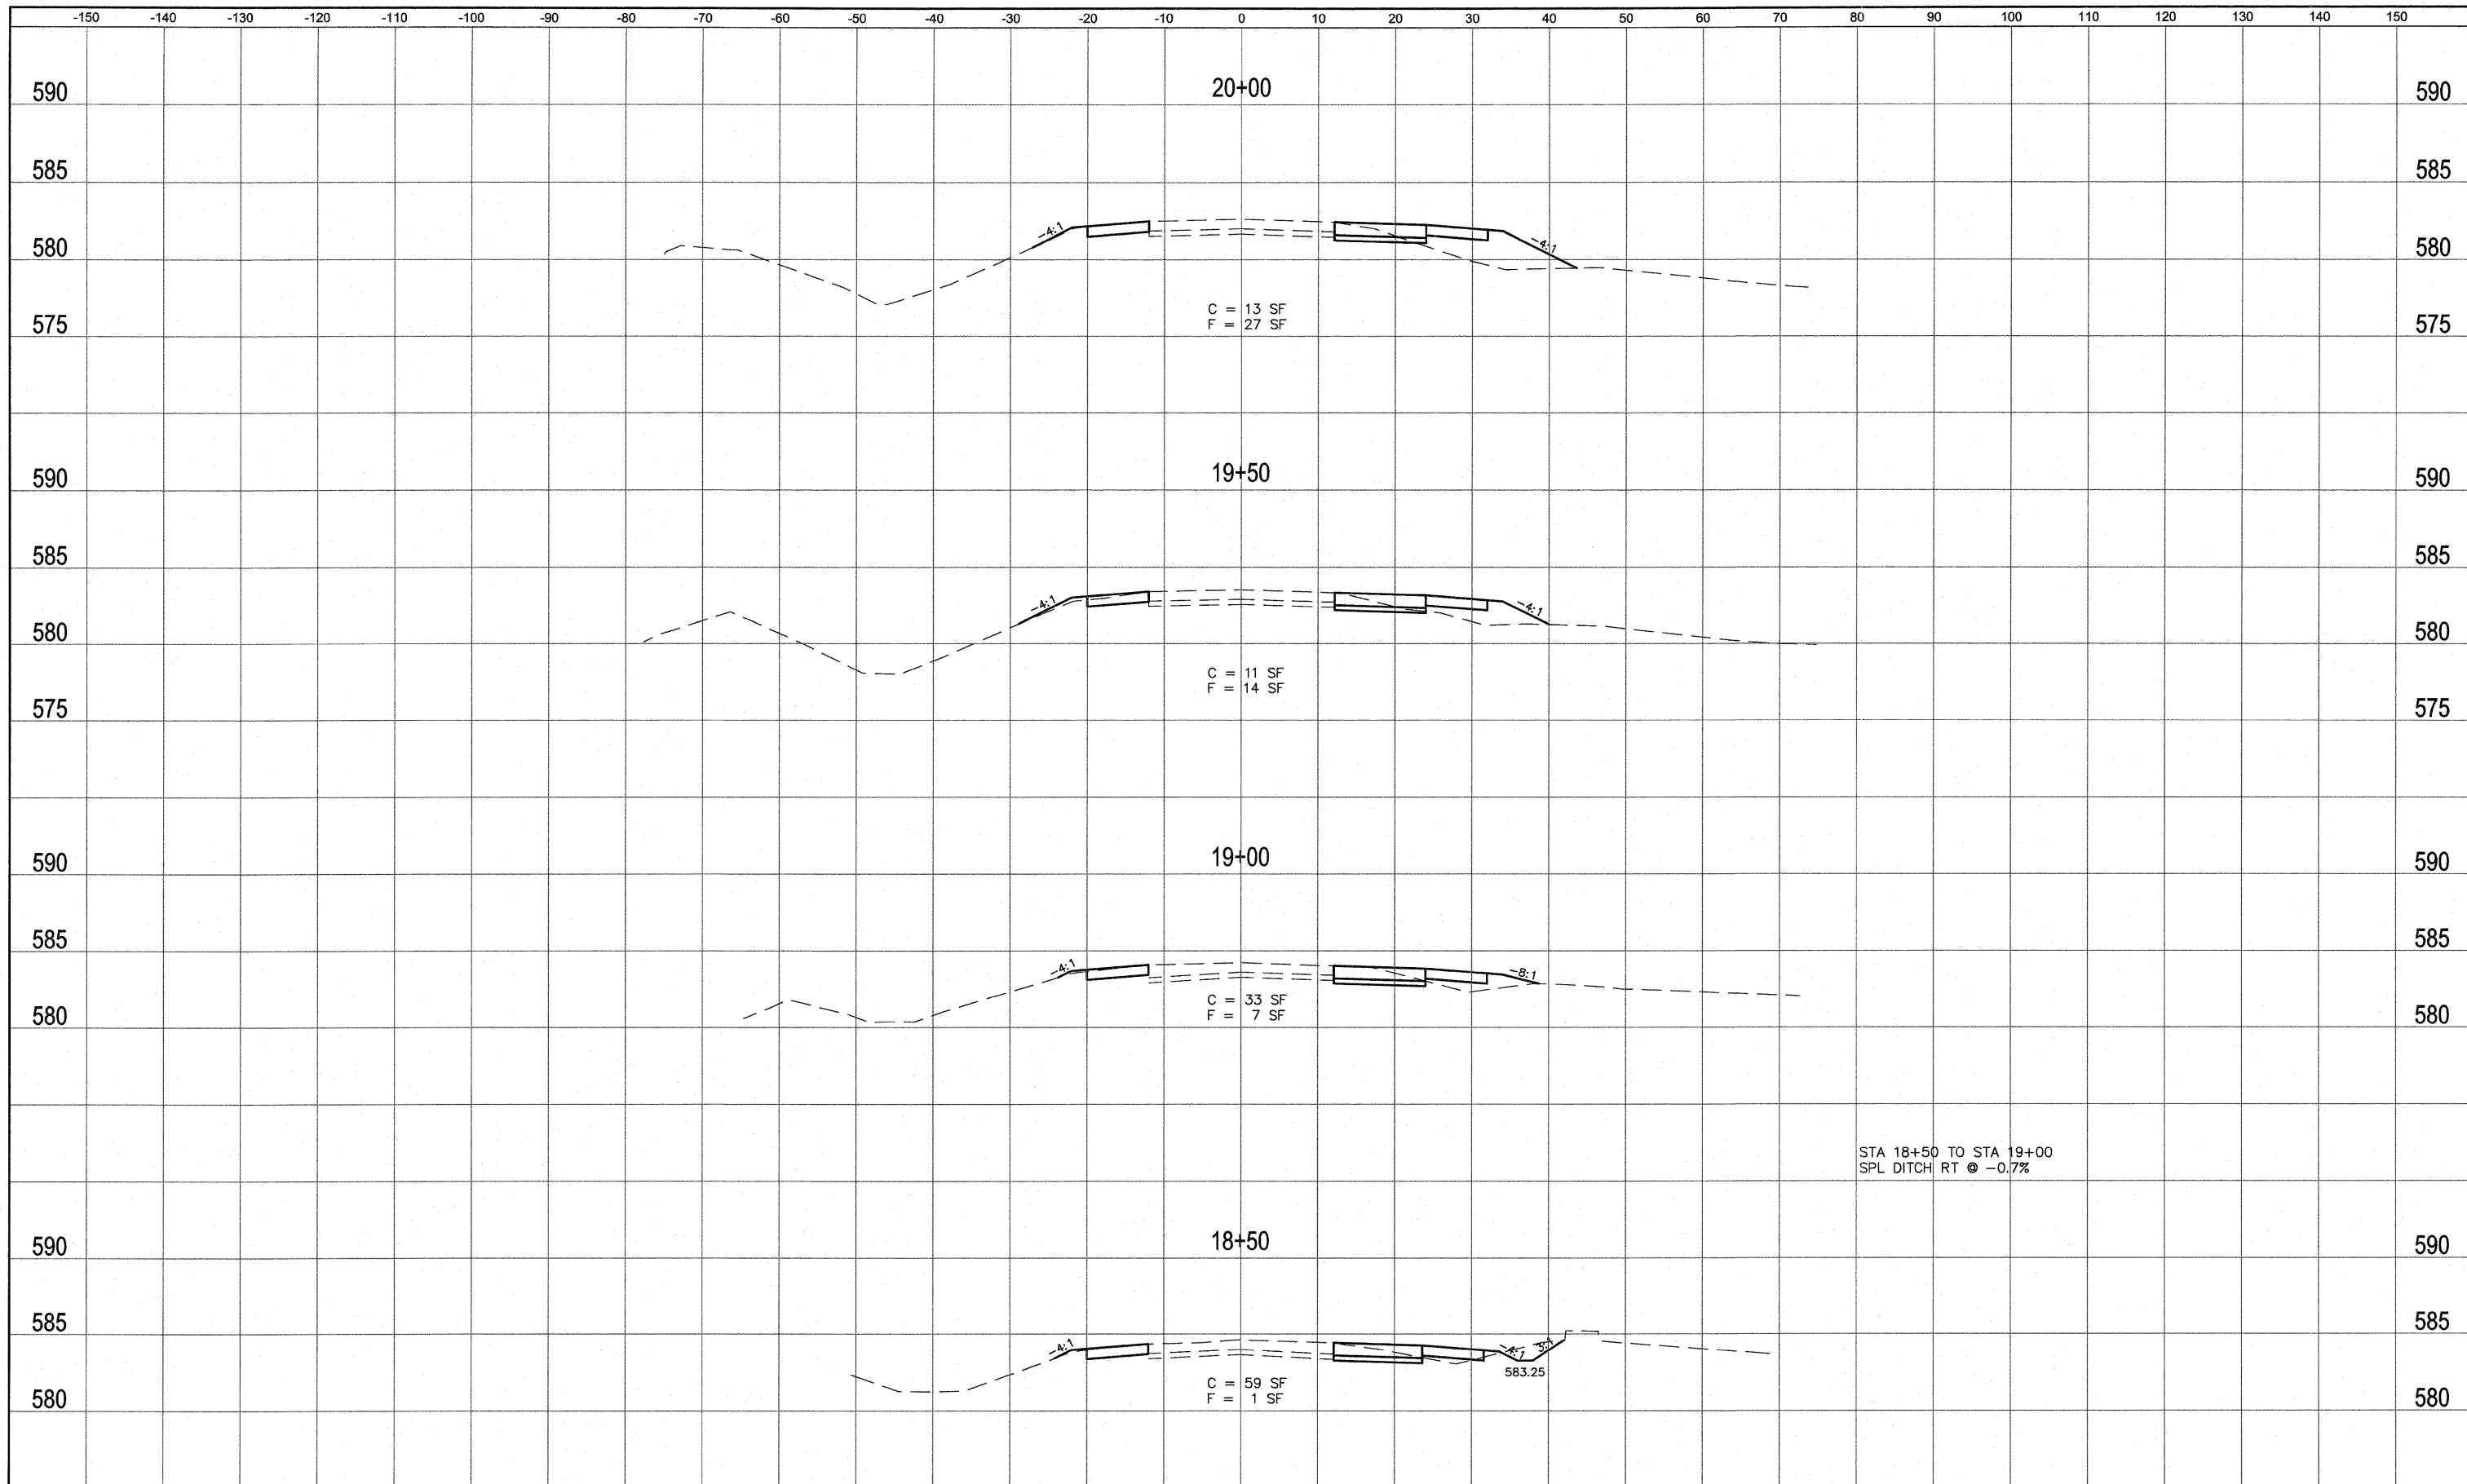

FILE NAME = 519MN02.DWG	USER NAME = SAM WRIGLEY	DESIGNED - AJG	REVISED -	SOUTHERN ILLINOIS UNIVERSITY EDWARDSVILLE	CROSS SECTIONS UNIVERSITY PARK DRIVE		F.A. RTE.	SECTION	COUNTY	TOTAL SHEETS	SHEET NO.
		DRAWN - SW3	REVISED -					05-00005-00-RP	MADISON	42	37
		CHECKED - TLC	REVISED -								
		DATE - 2009-03-17	REVISED -								
		PLOT SCALE = 1/51256" = 1'			SCALE:	SHEET NO. OF SHEETS	STA. TO STA.	CONTRACT NO. 07384			
		PLOT DATE = 2009-05-07						FED. ROAD DIST. NO. ILLINOIS FED. AID PROJECT			