


DATE	
BY	
SURVEYED	
PLOTTED	
REVISIONS	
AREAS CHECKED	
NO.	

DATE	
BY	
SURVEYED	
PLOTTED	
REVISIONS	
AREAS CHECKED	
NO.	

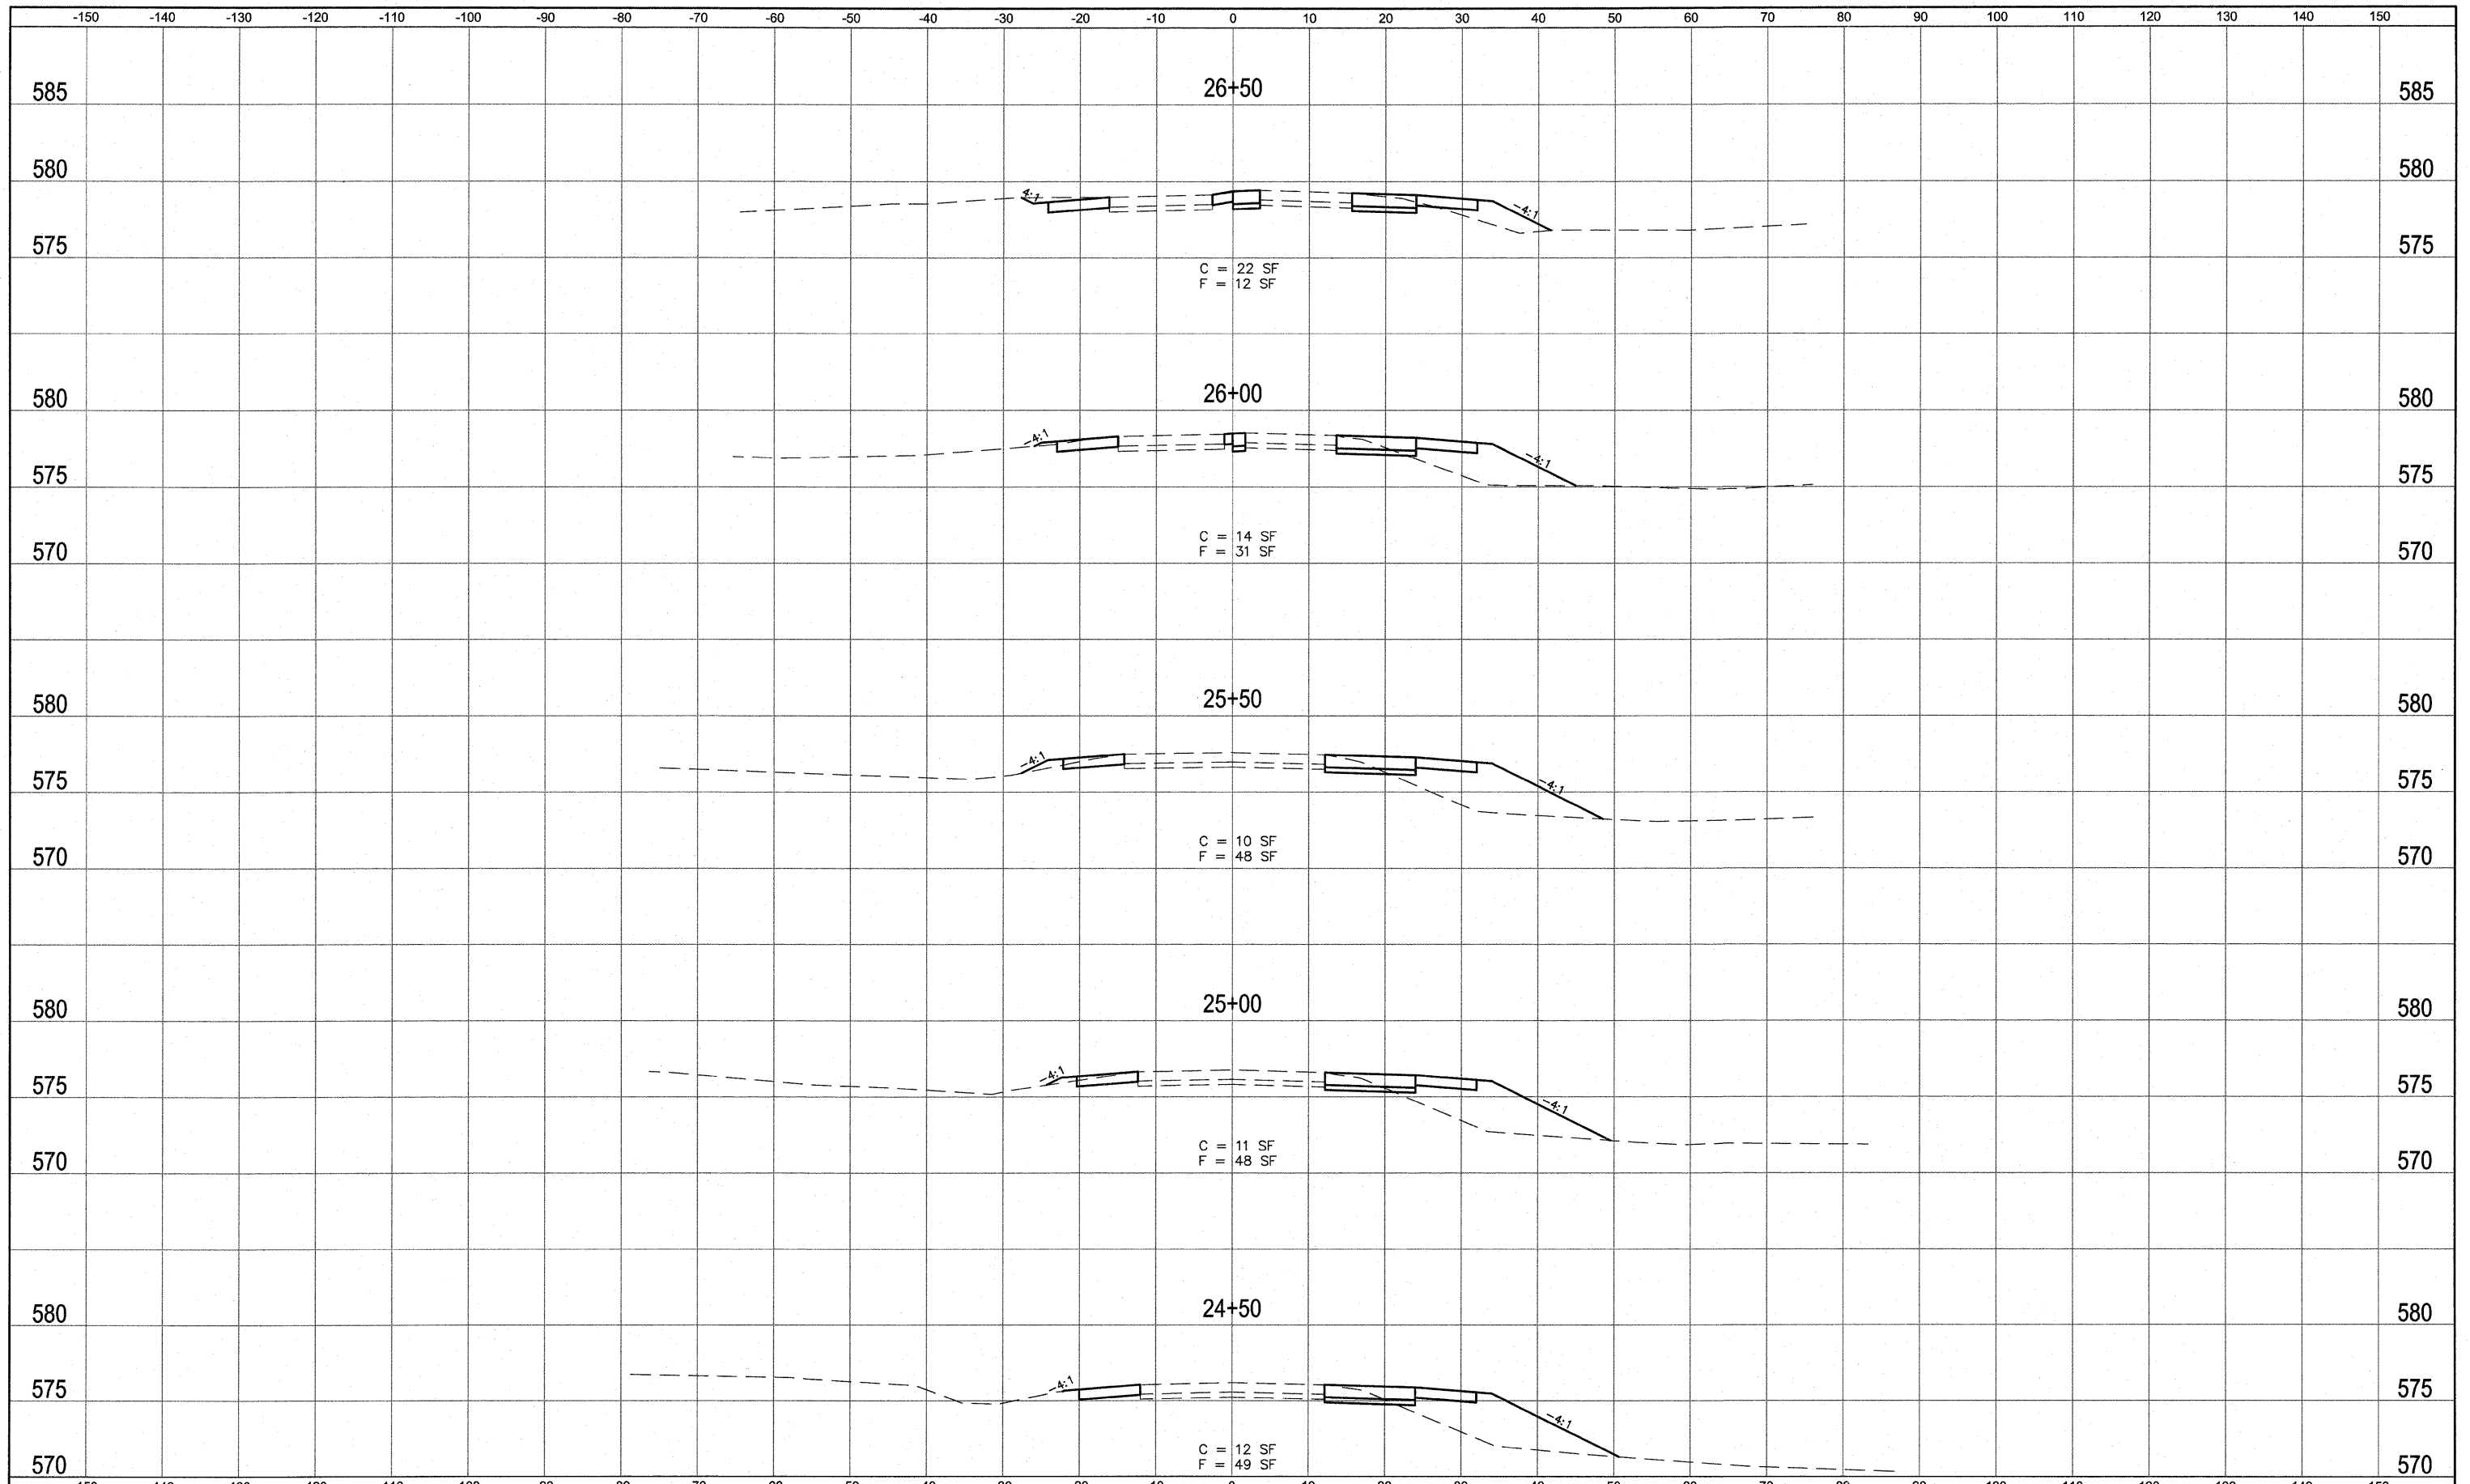

FILE NAME = 519MN02.DWG	USER NAME = SAM WRIGLEY	DESIGNED - AJG	REVISED -	SOUTHERN ILLINOIS UNIVERSITY EDWARDSVILLE	CROSS SECTIONS UNIVERSITY PARK DRIVE		F.A. RTE.	SECTION	COUNTY	TOTAL SHEETS	SHEET NO.
		DRAWN - SW3	REVISED -		SCALE:	SHEET NO. OF SHEETS	STA. TO STA.	05-00005-00-RP	MADISON	42	40
		CHECKED - TLC	REVISED -								CONTRACT NO. 91384
		DATE - 2009-03-17	REVISED -								FED. ROAD DIST. NO. ILLINOIS FED. AID PROJECT