



F.A.U. RTE.	SECTION	COUNTY	TOTAL SHEETS	SHEET NO.
9182	05-00186-07-FP	ST. CLAIR	47	3
STA.		TO STA.		


CONTRACT NO. 97386

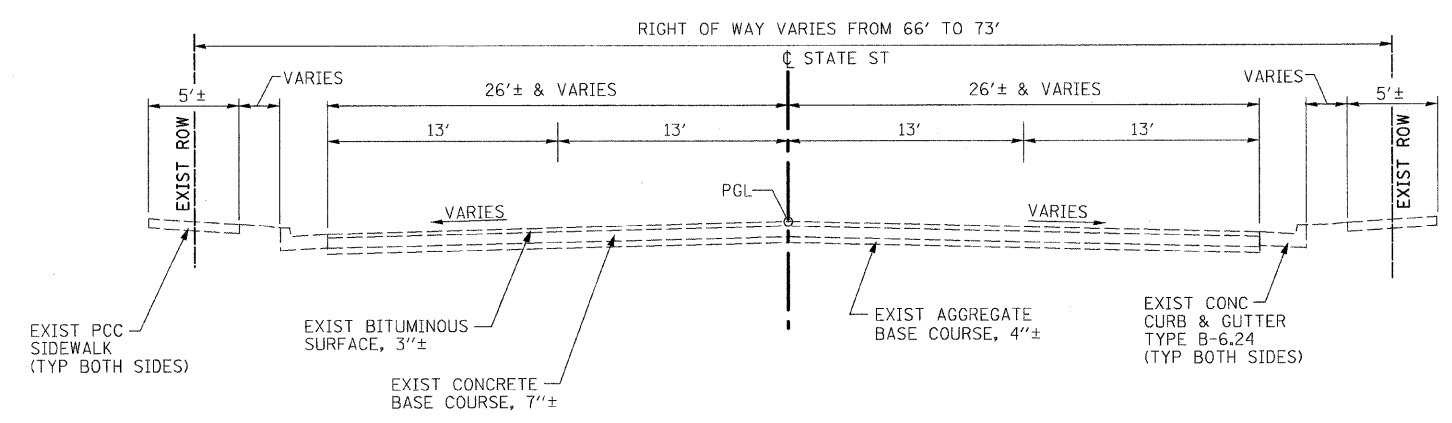


**EXISTING TYPICAL ROADWAY SECTION**  
 STA 100+85.00 TO STA 154+70.00  
 STA 184+00.00 TO STA 251+00.00

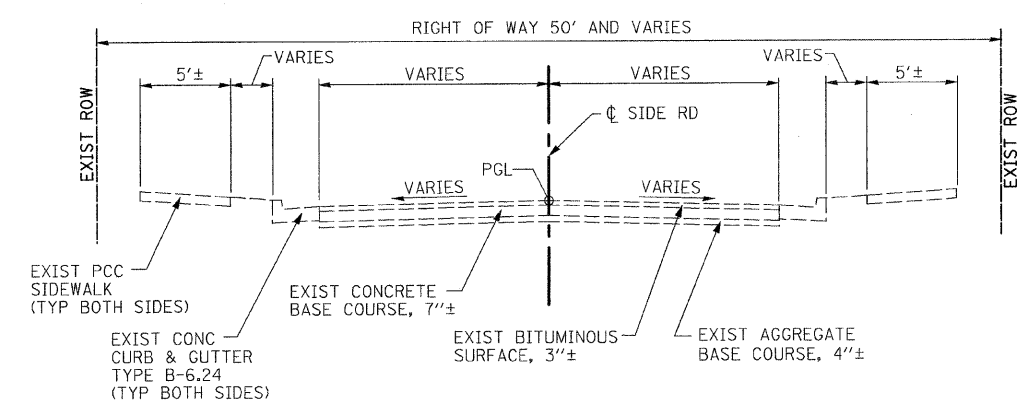

**EXISTING TYPICAL SIDEROAD SECTION**

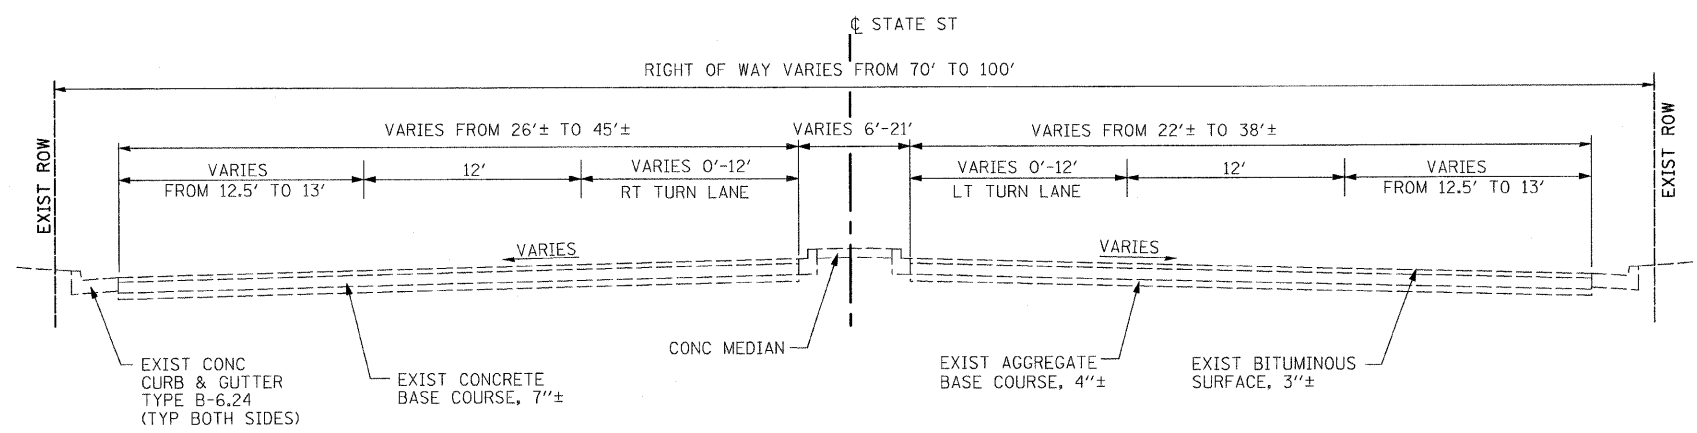

**EXISTING TYPICAL ROADWAY SECTION**  
 STA 154+70.00 TO STA 175+28.30  
 STA 176+30.00 TO STA 184+00.00

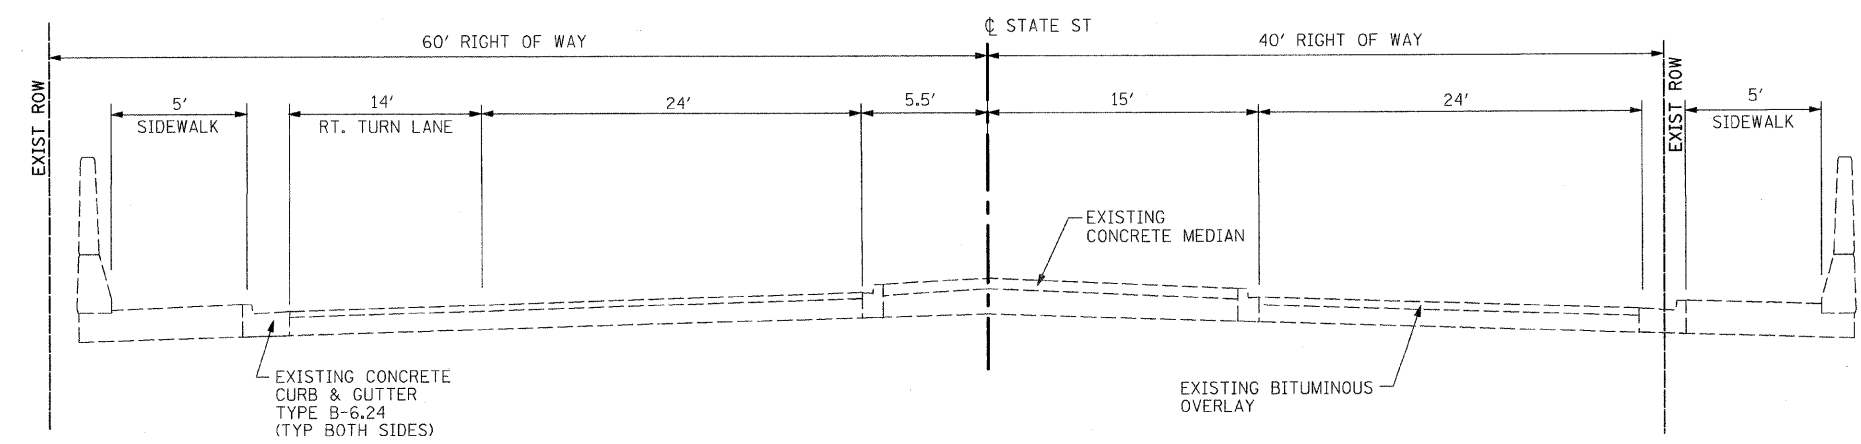

**EXISTING TYPICAL BRIDGE SECTION**  
 STA 175+28.30 TO STA 176+30.00

REVISIONS	
NAME	DATE

CITY OF EAST ST. LOUIS

**EXISTING TYPICAL SECTIONS**

SCALE: VERT. NO SCALE  
 DATE: 05/28/09

DRAWN BY: UJ  
 CHECKED BY: JJC

5/27/2009 4:35:49 PM