
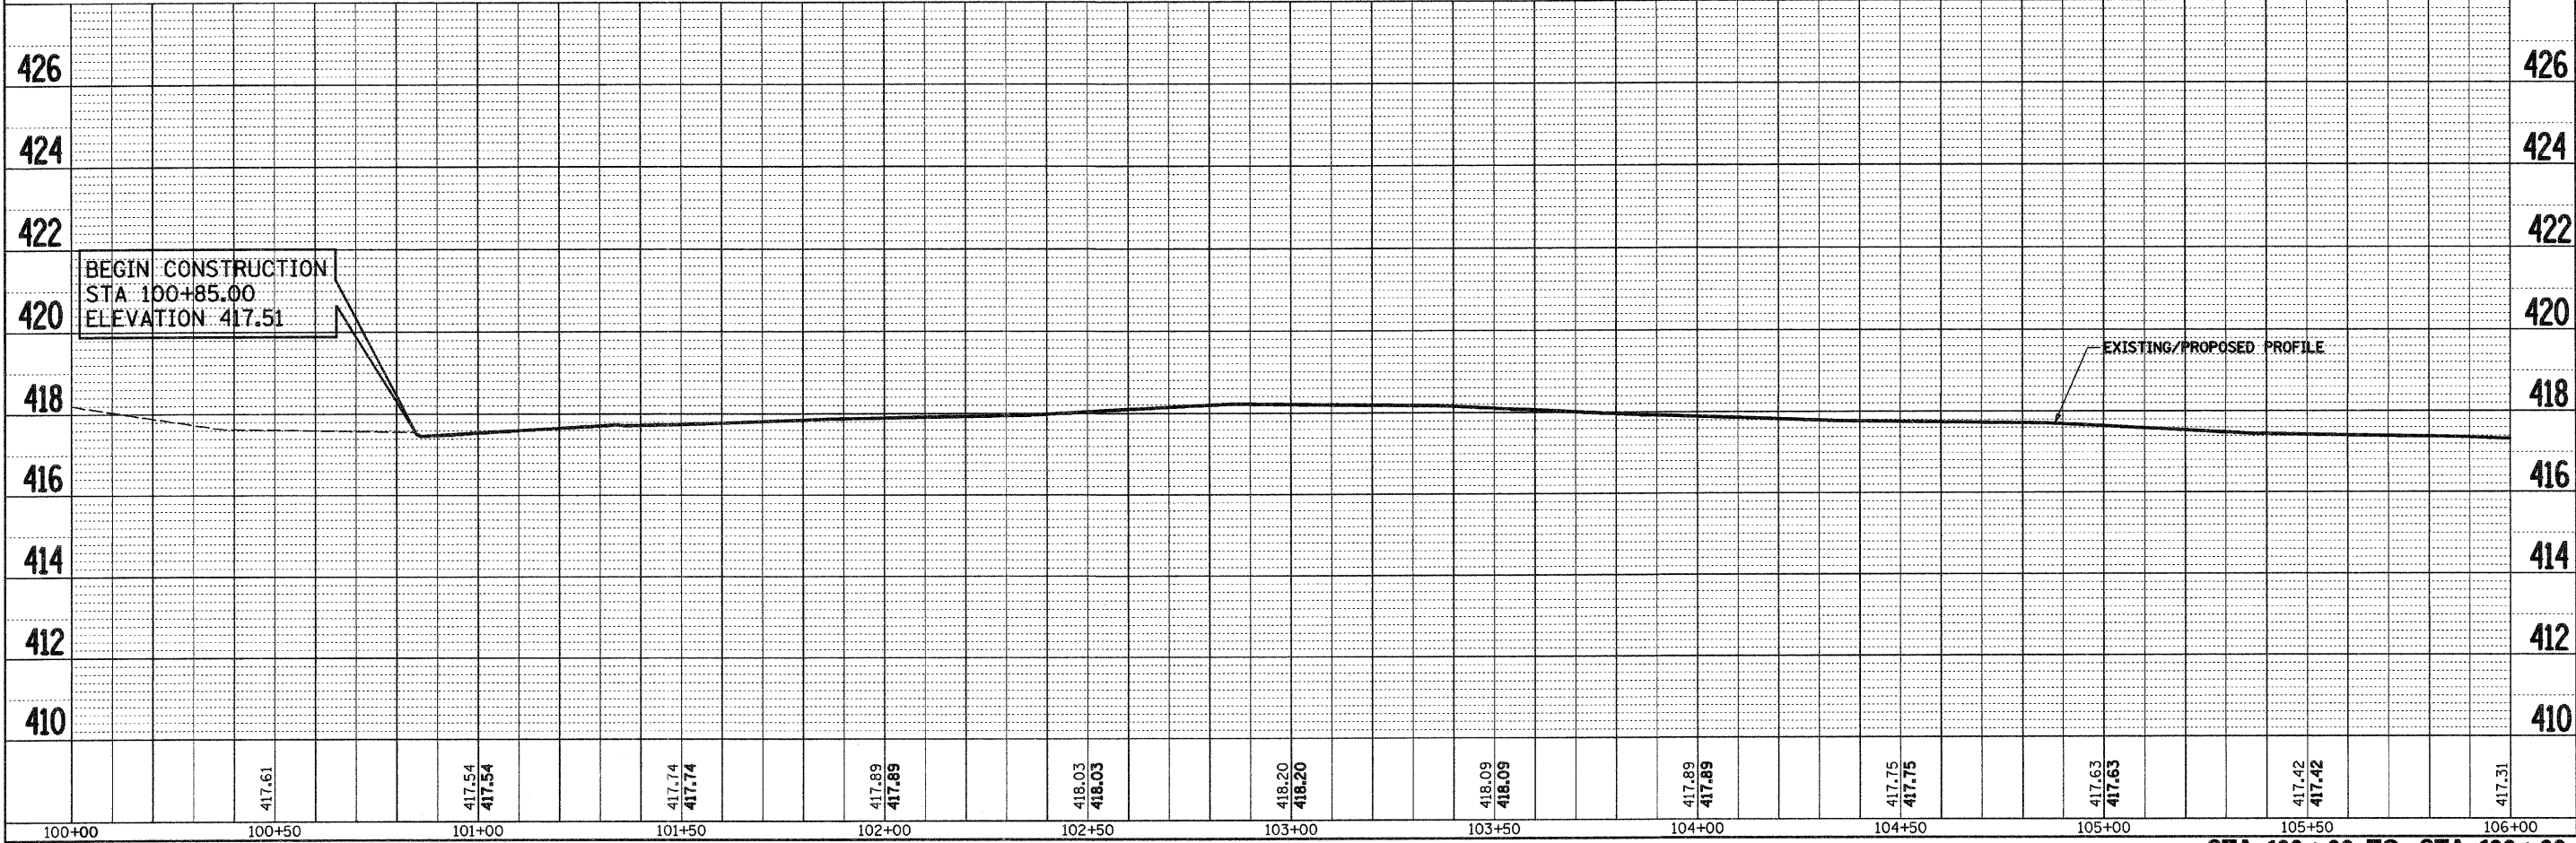
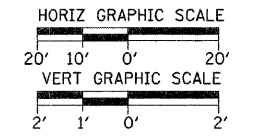


F.A.U. RTE.	SECTION	COUNTY	TOTAL SHEETS	SHEET NO.
9182	05-00186-07-FP	St. Clair	47	7
STA. 100+00		TO STA. 106+00		
FED. ROAD DIST. NO. 8 ILLINOIS FED. AID PROJECT				
CONTRACT NO. 97386				

- LEGEND**
- LIMITS OF HMA SURFACE REMOVAL & NEW HMA SURFACE COURSE + LEVELING BINDER
 - LIMITS OF SIDE ROAD HMA SURFACE REMOVAL & NEW HMA SURFACE COURSE
 - CLASS D PATCHES, TYPE III, III & IV, 10 INCH
 - EXISTING MANHOLE
 - MANHOLE TO BE ADJUSTED
 - INLET TO BE RECONSTRUCTED
 - EXISTING WATER VALVE
 - WATER VALVE TO BE ADJUSTED
 - EXISTING GAS VALVE
 - GAS VALVE TO BE ADJUSTED
 - EXISTING FIRE HYDRANT
 - EXISTING LIGHT POLE
 - EXISTING UTILITY POLE
 - EXISTING SIGN

NOTES:
 1. PROTECT ALL ENTRANCES FROM PROPOSED CONSTRUCTION.

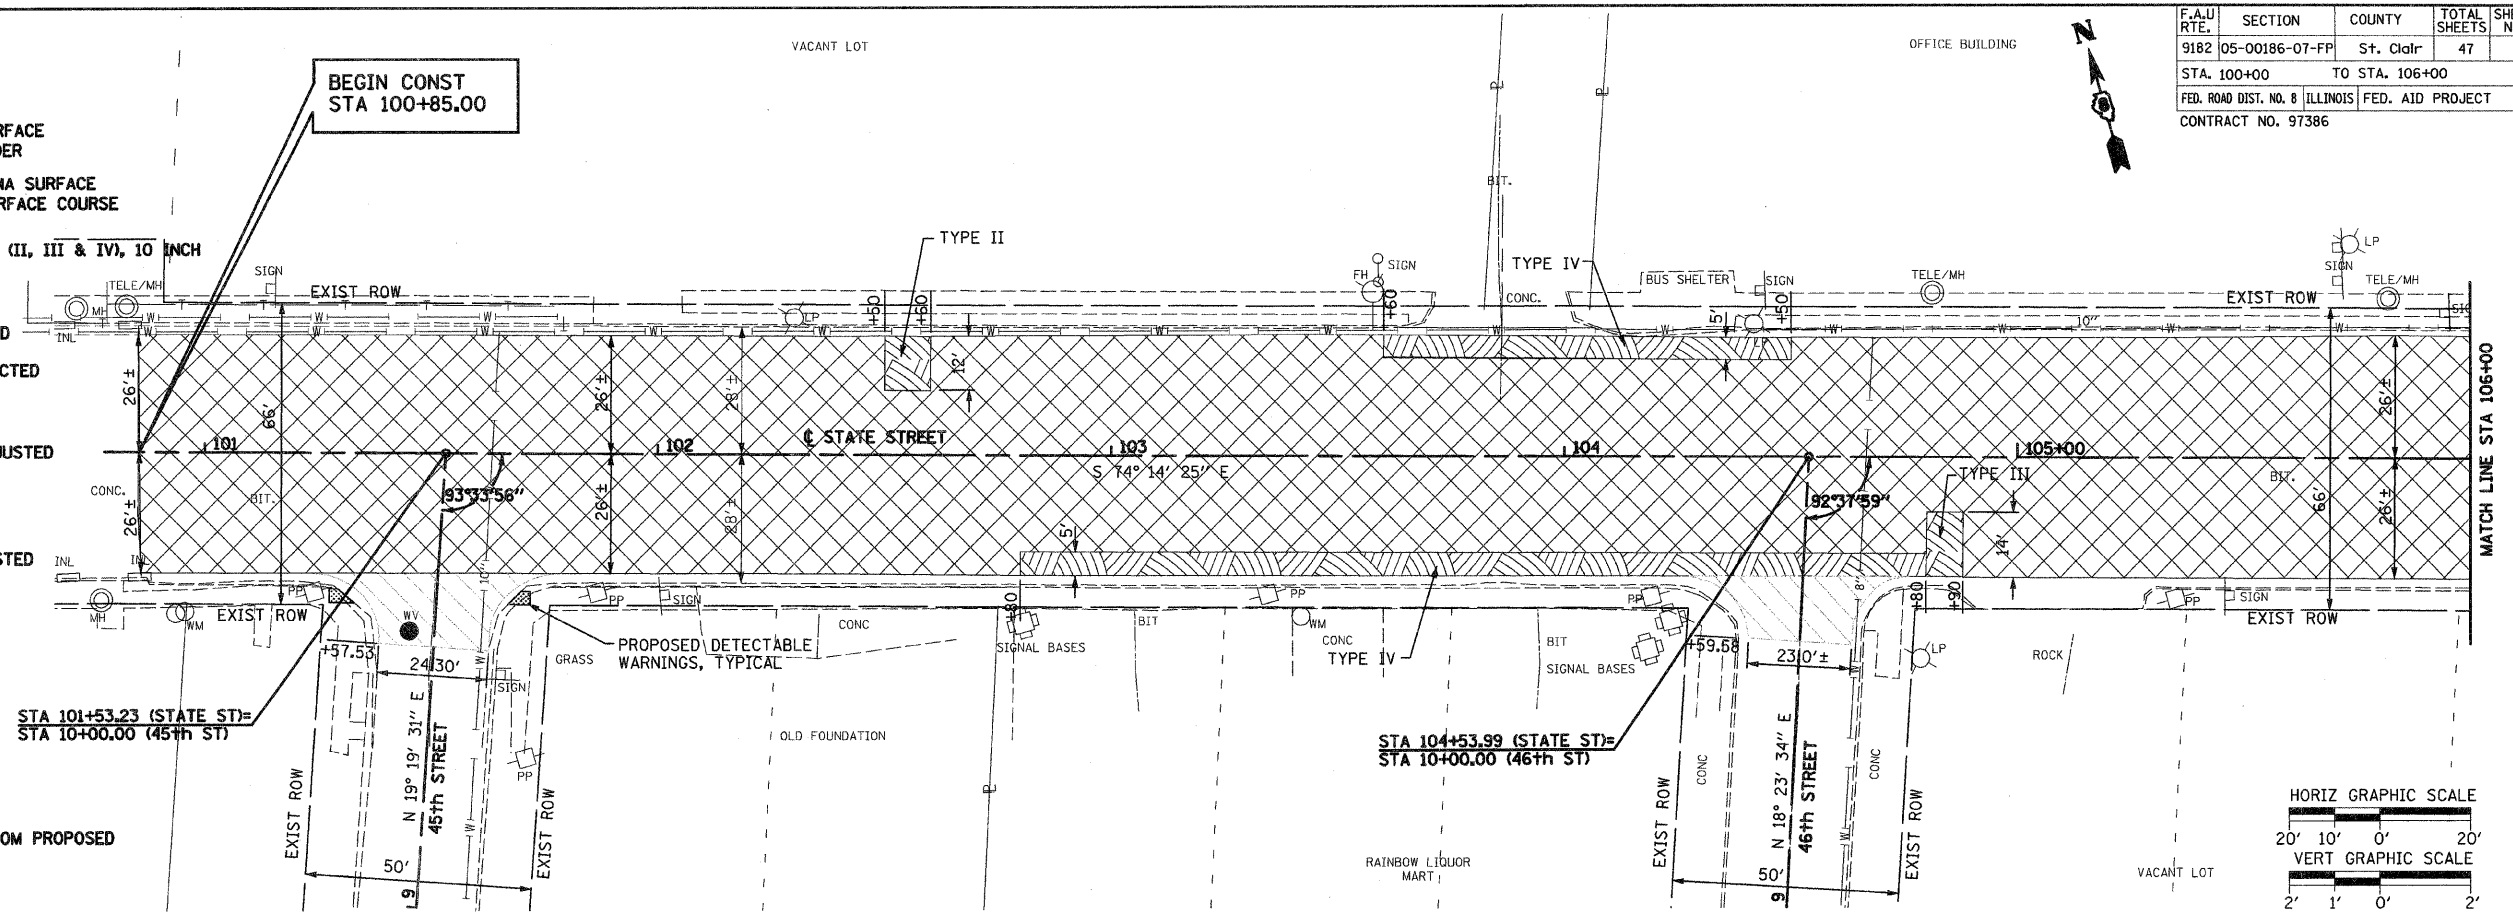

STA. 100+00 TO STA. 106+00