




F.A.U. RTE.	SECTION	COUNTY	TOTAL SHEETS	SHEET NO.
9182	05-00186-07-FP	ST CLAIR	47	8
STA. 106+00		TO STA. 112+00		
FED. ROAD DIST. NO. 8 ILLINOIS FED. AID PROJECT				
CONTRACT NO. 97386				

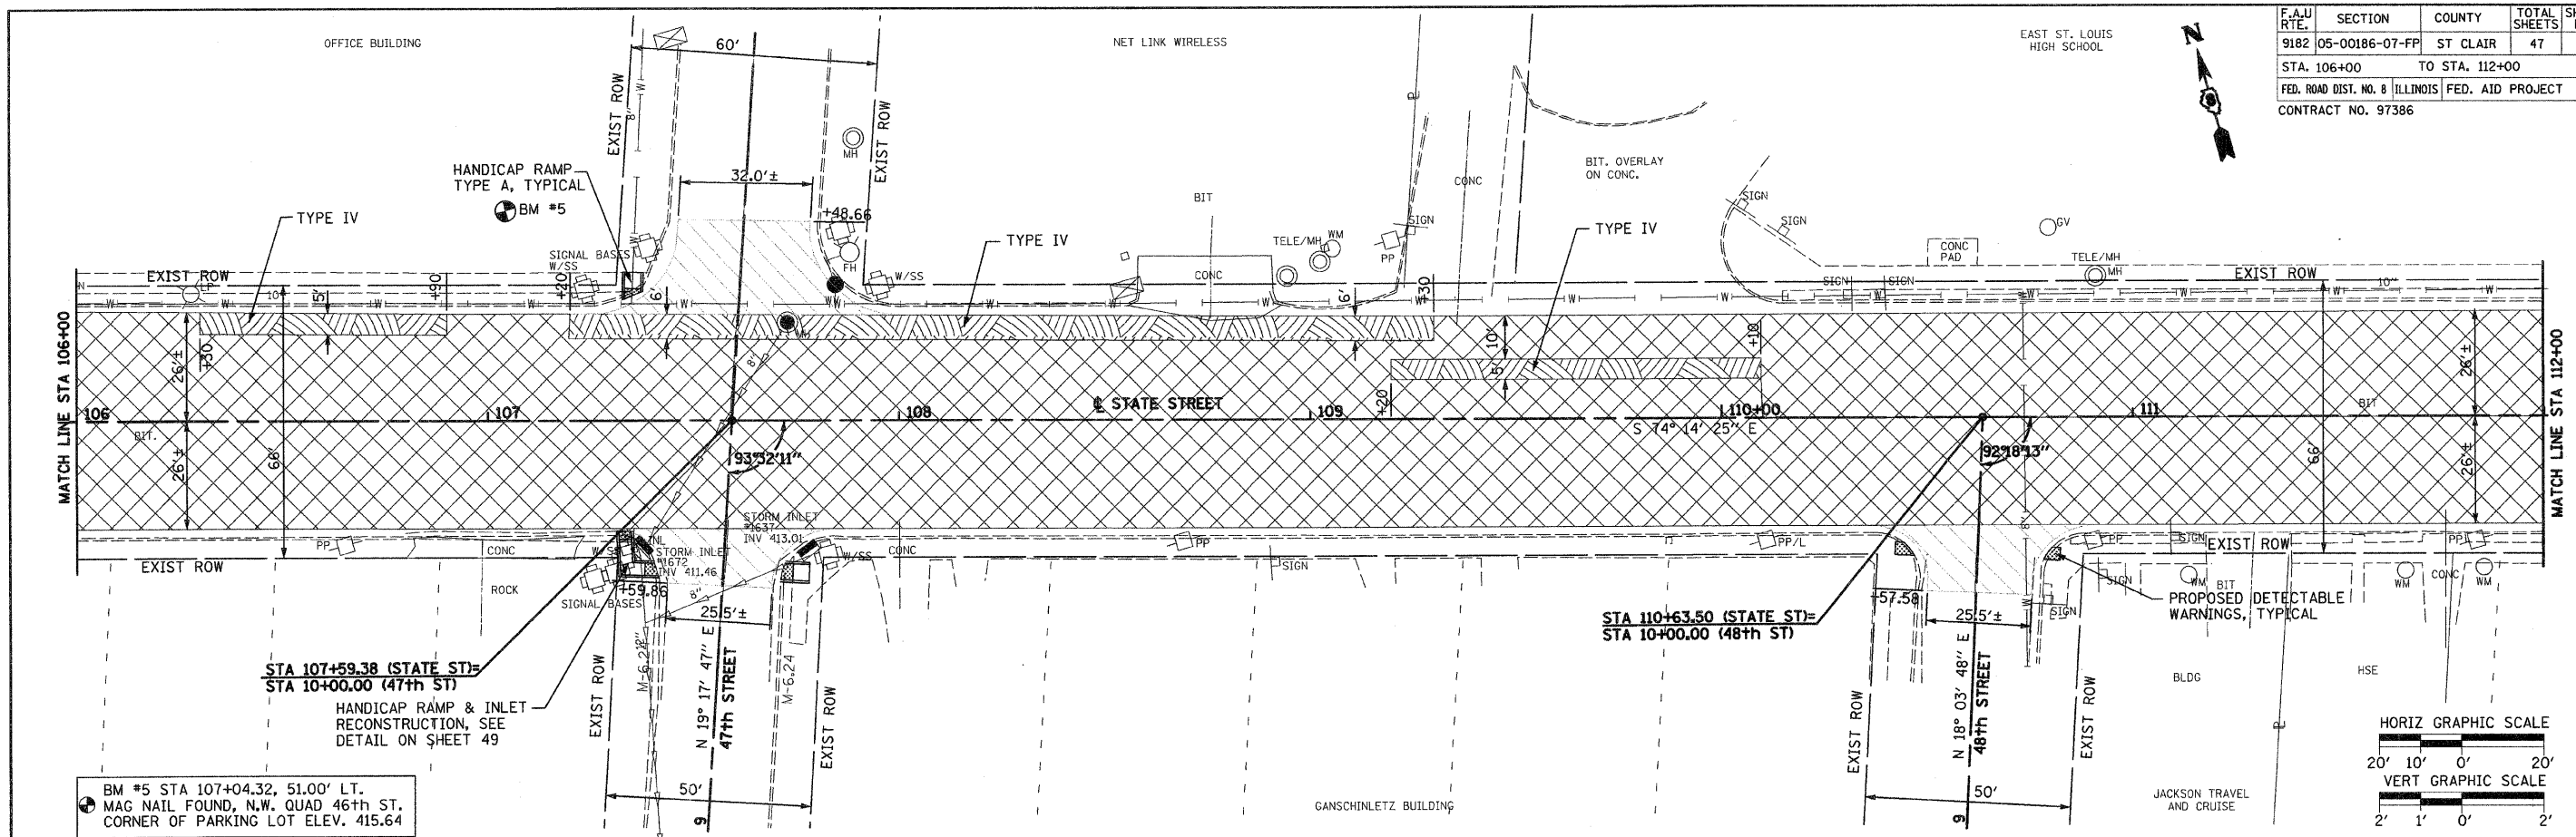

BM #5 STA 107+04.32, 51.00' LT.
 MAG NAIL FOUND, N.W. QUAD 46th ST.
 CORNER OF PARKING LOT ELEV. 415.64

STA 107+59.38 (STATE ST)=
 STA 10+00.00 (47th ST)
 HANDICAP RAMP & INLET
 RECONSTRUCTION, SEE
 DETAIL ON SHEET 49

STA 110+63.50 (STATE ST)=
 STA 10+00.00 (48th ST)

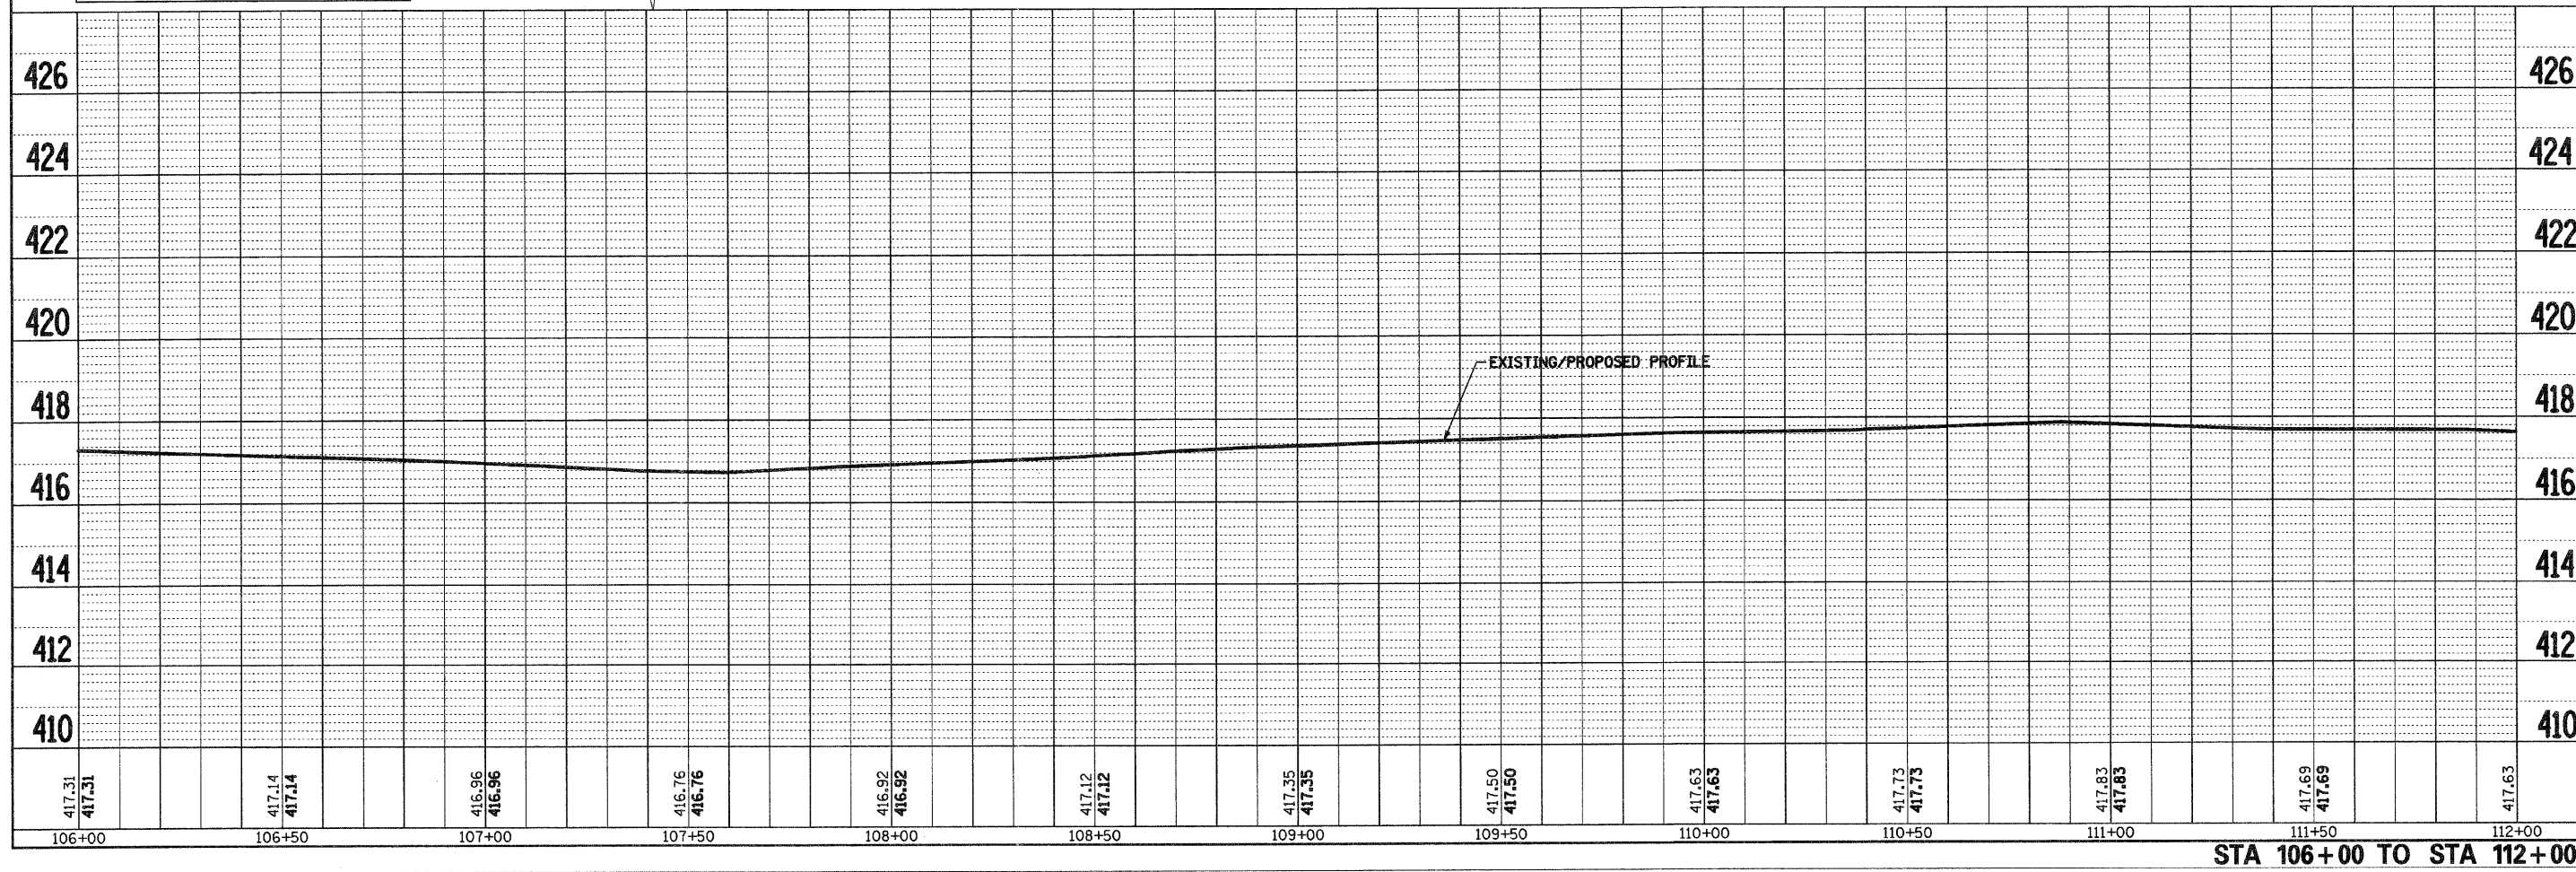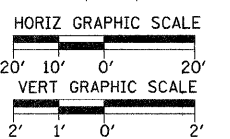

STA 106+00 TO STA 112+00