
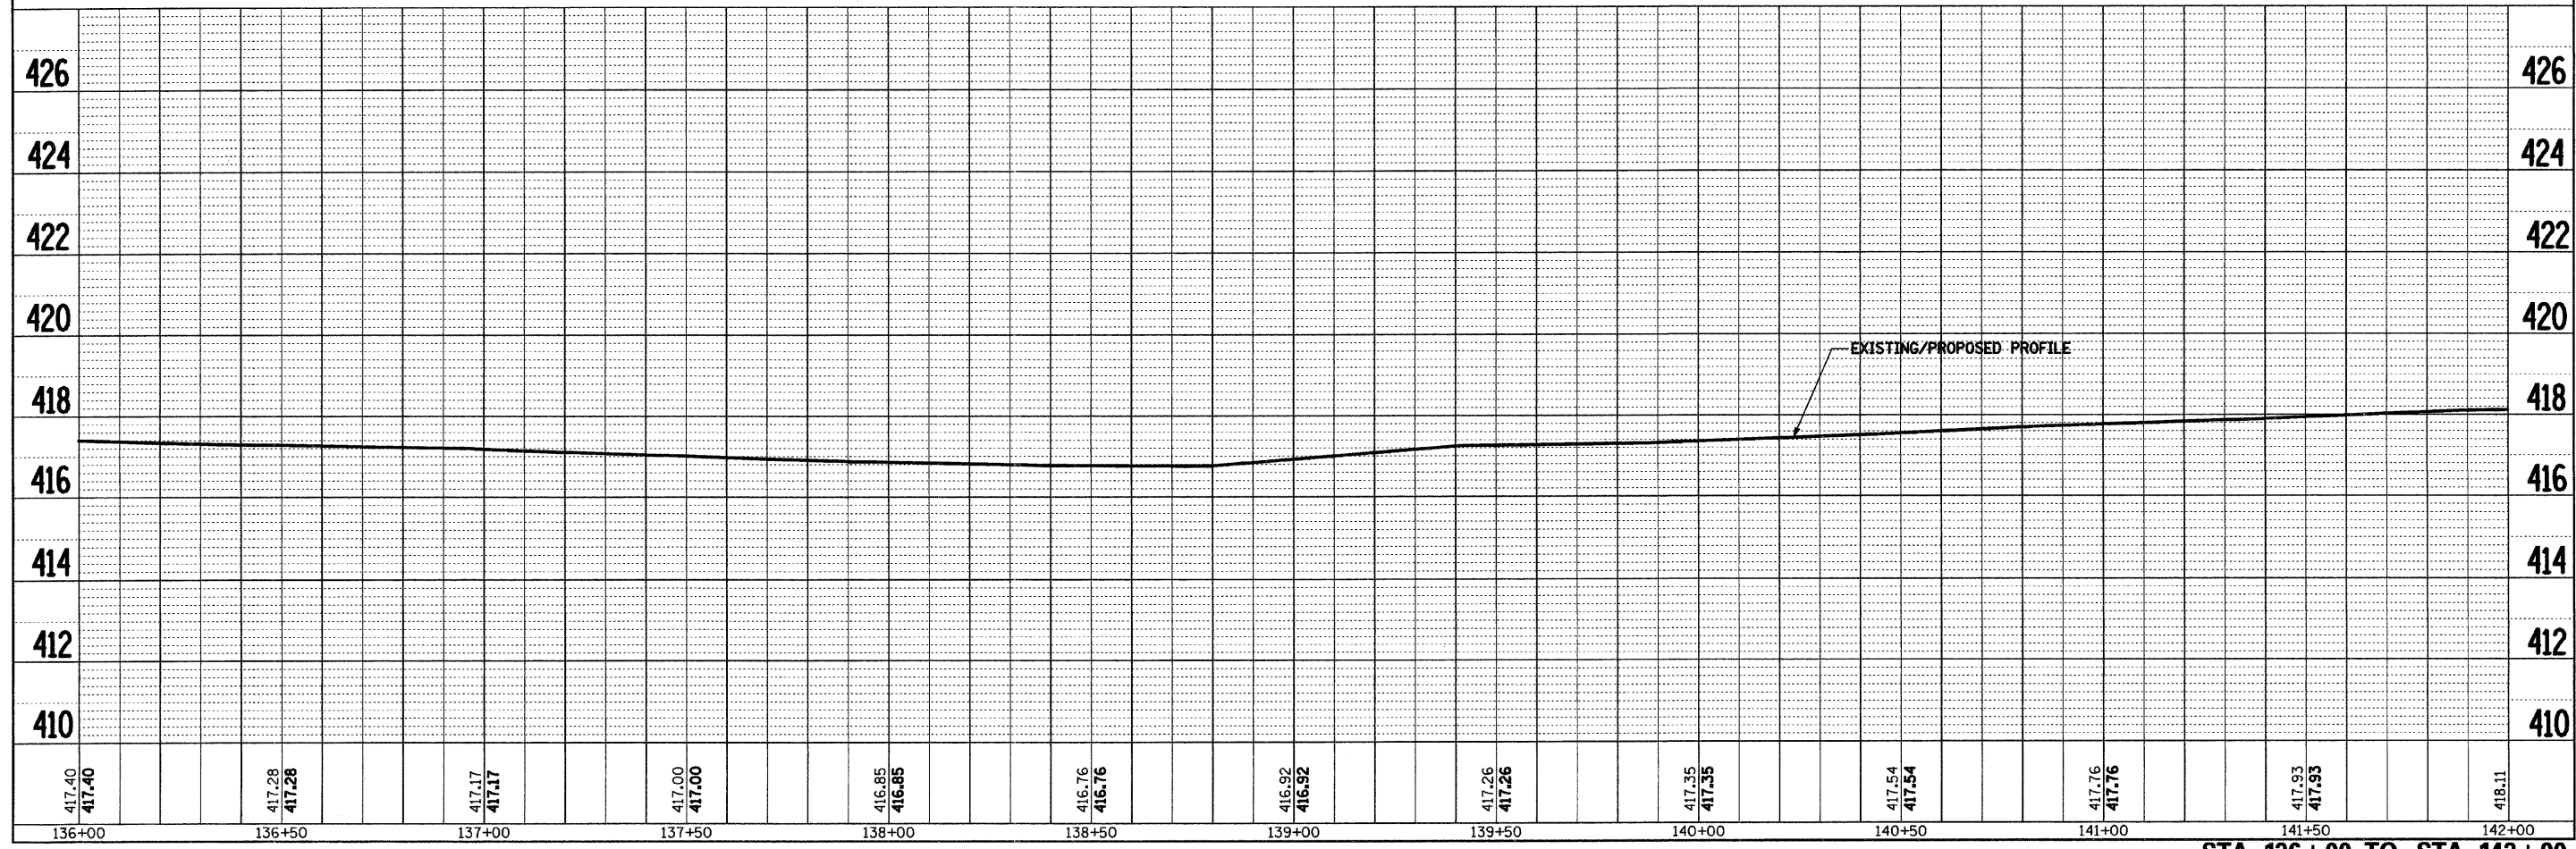
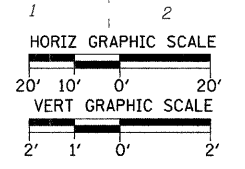


F.A.U. RTE.	SECTION	COUNTY	TOTAL SHEETS	SHEET NO.
9182	05-00186-07-FP	ST CLAIR	47	13
STA. 136+00		TO STA. 142+00		
FED. ROAD DIST. NO. 8 (ILLINOIS)		FED. AID PROJECT		
CONTRACT NO. 97386				

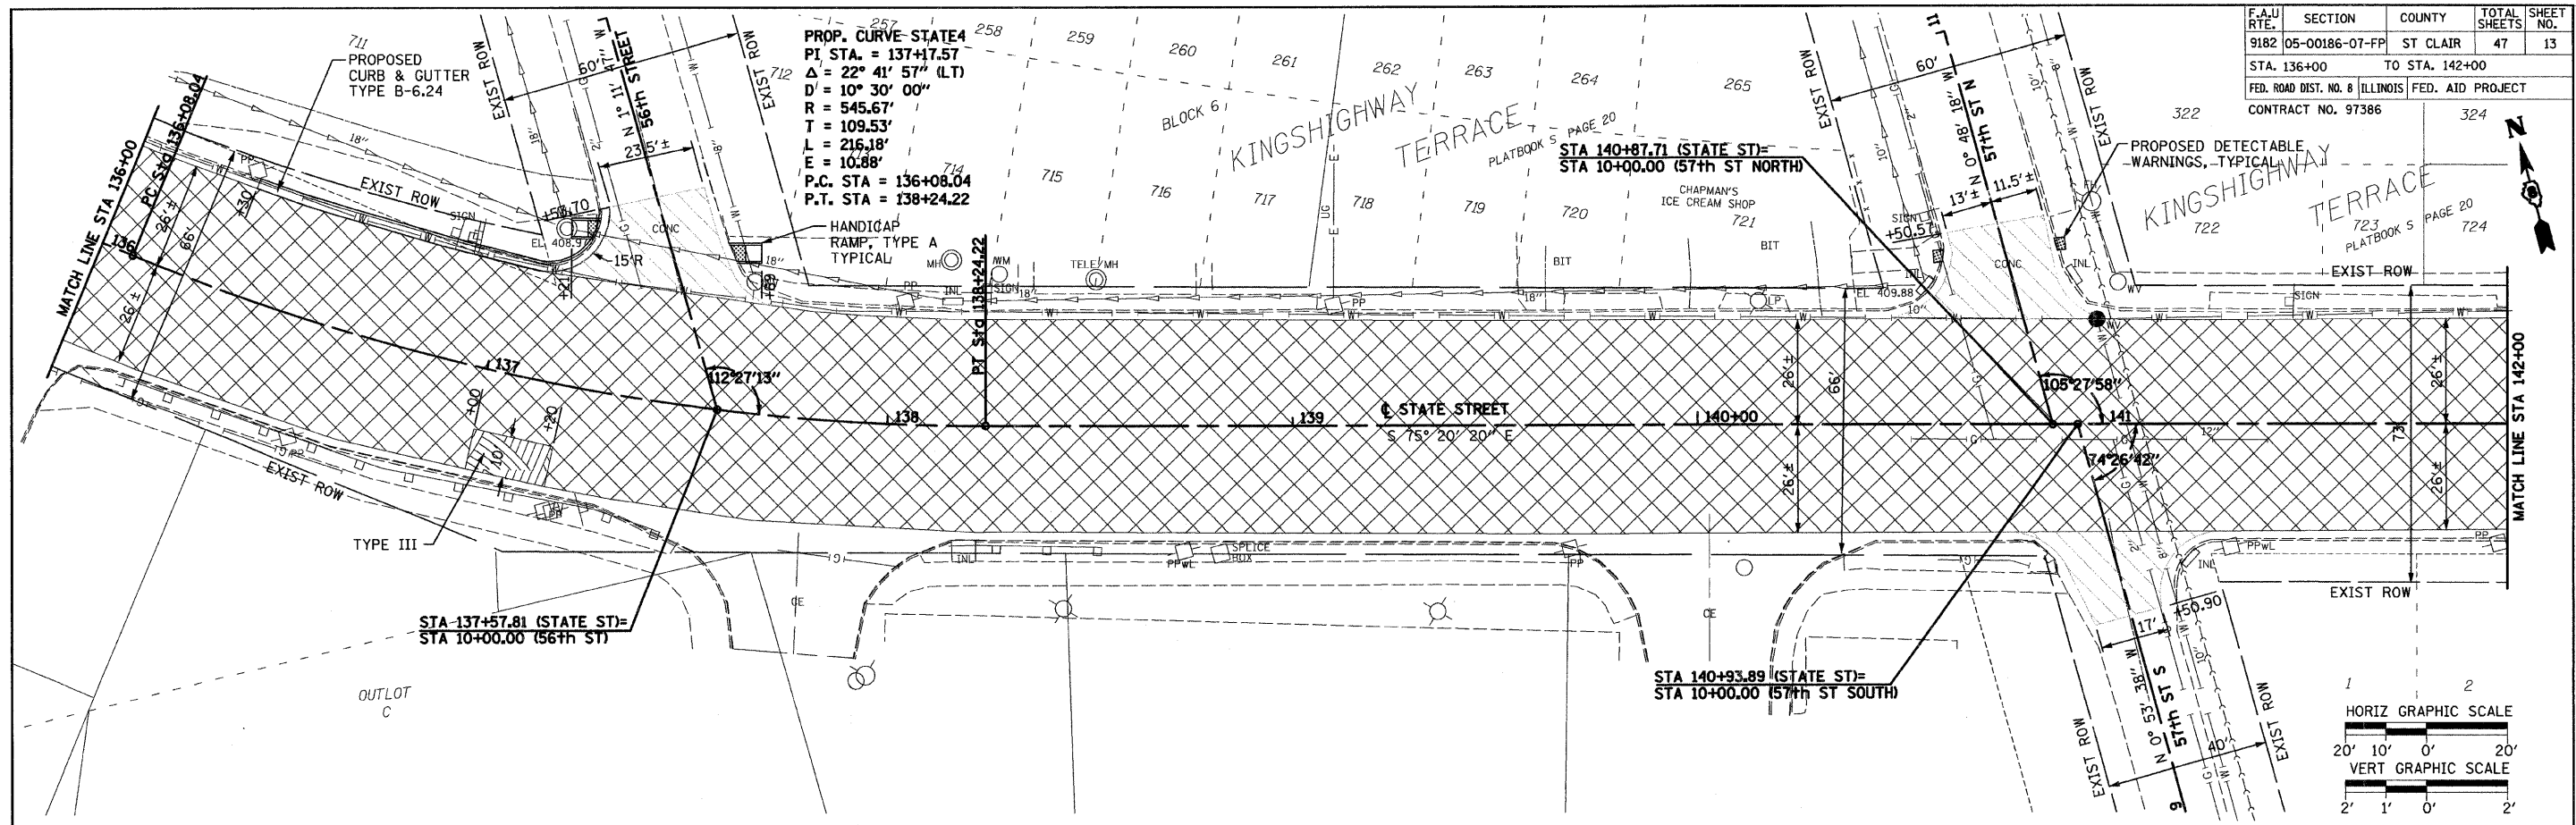

STA 136+00 TO STA 142+00