

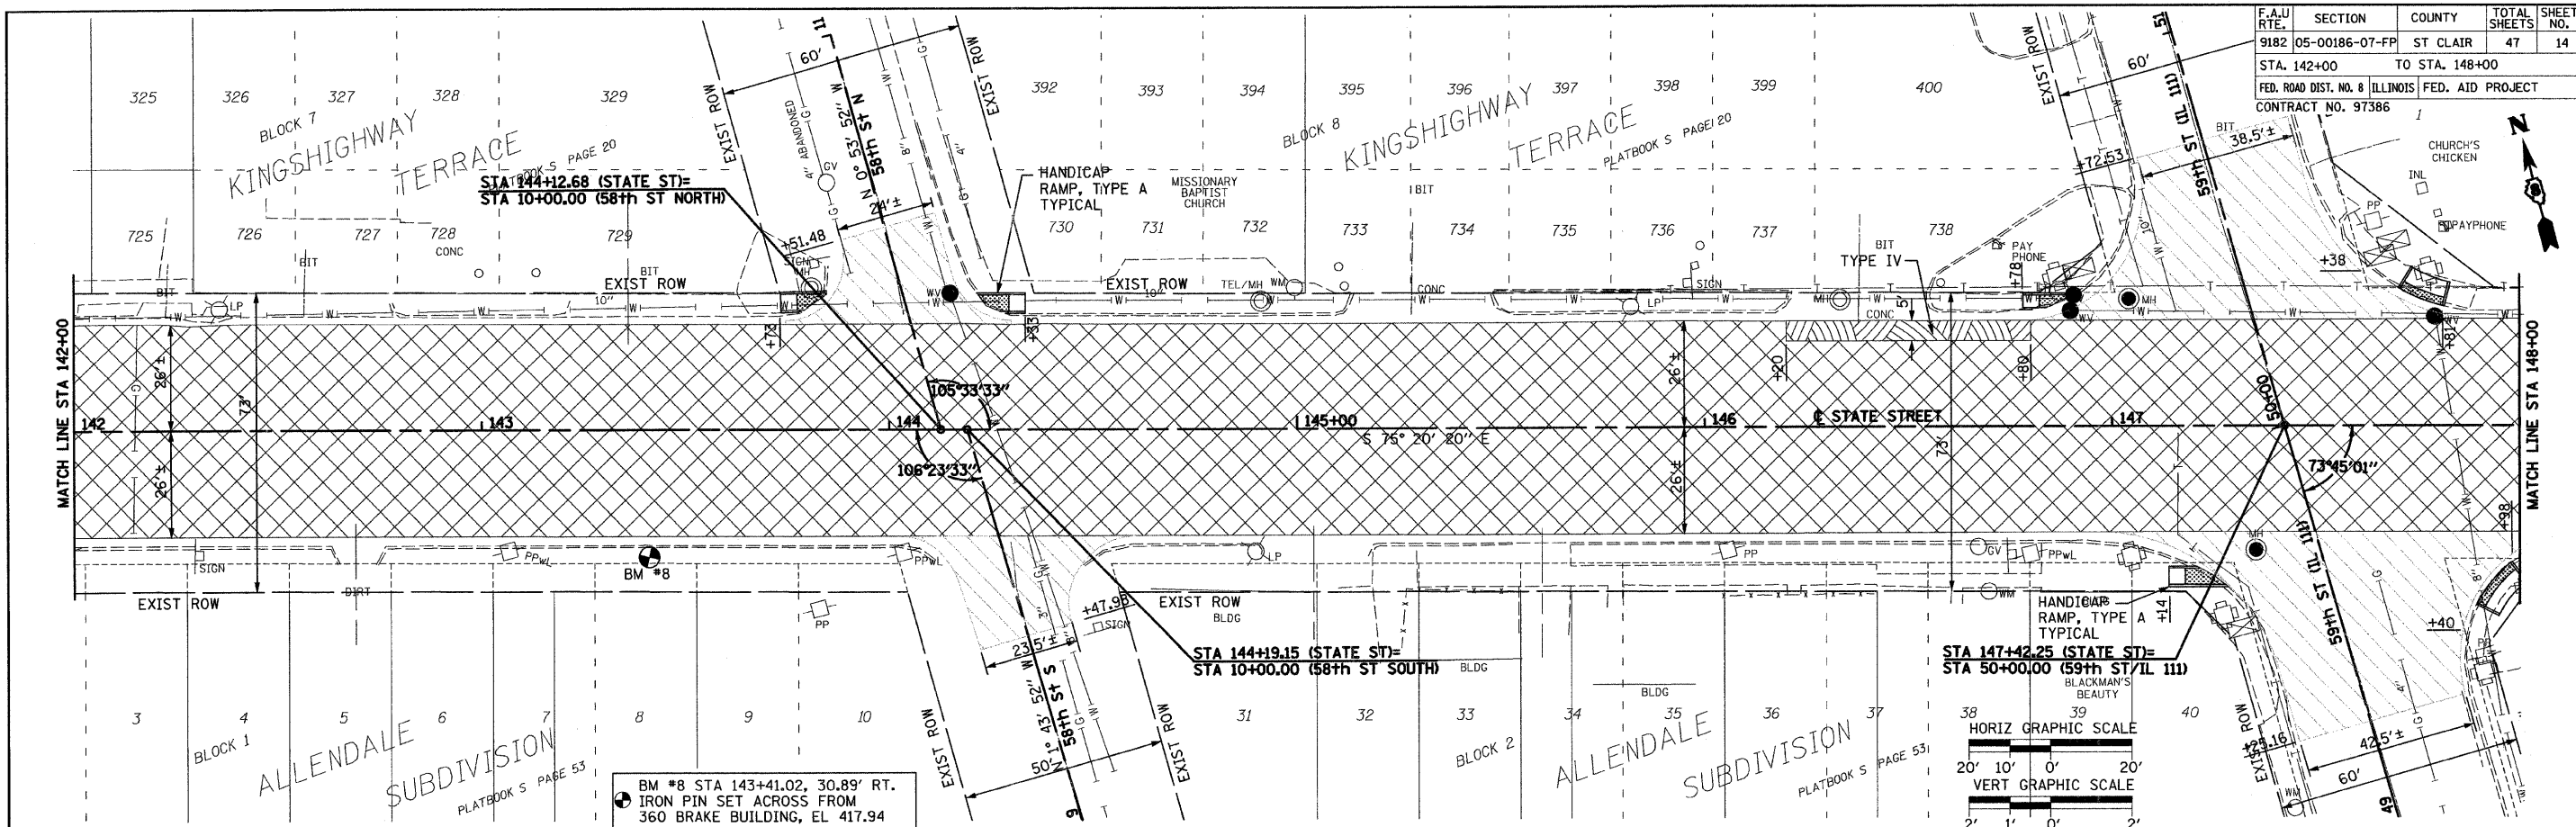


F.A.U. RTE.	SECTION	COUNTY	TOTAL SHEETS	SHEET NO.
9182	05-00186-07-FP	ST. CLAIR	47	14
STA. 142+00		TO STA. 148+00		
FED. ROAD DIST. NO. 8 ILLINOIS FED. AID PROJECT				
CONTRACT NO. 97386				

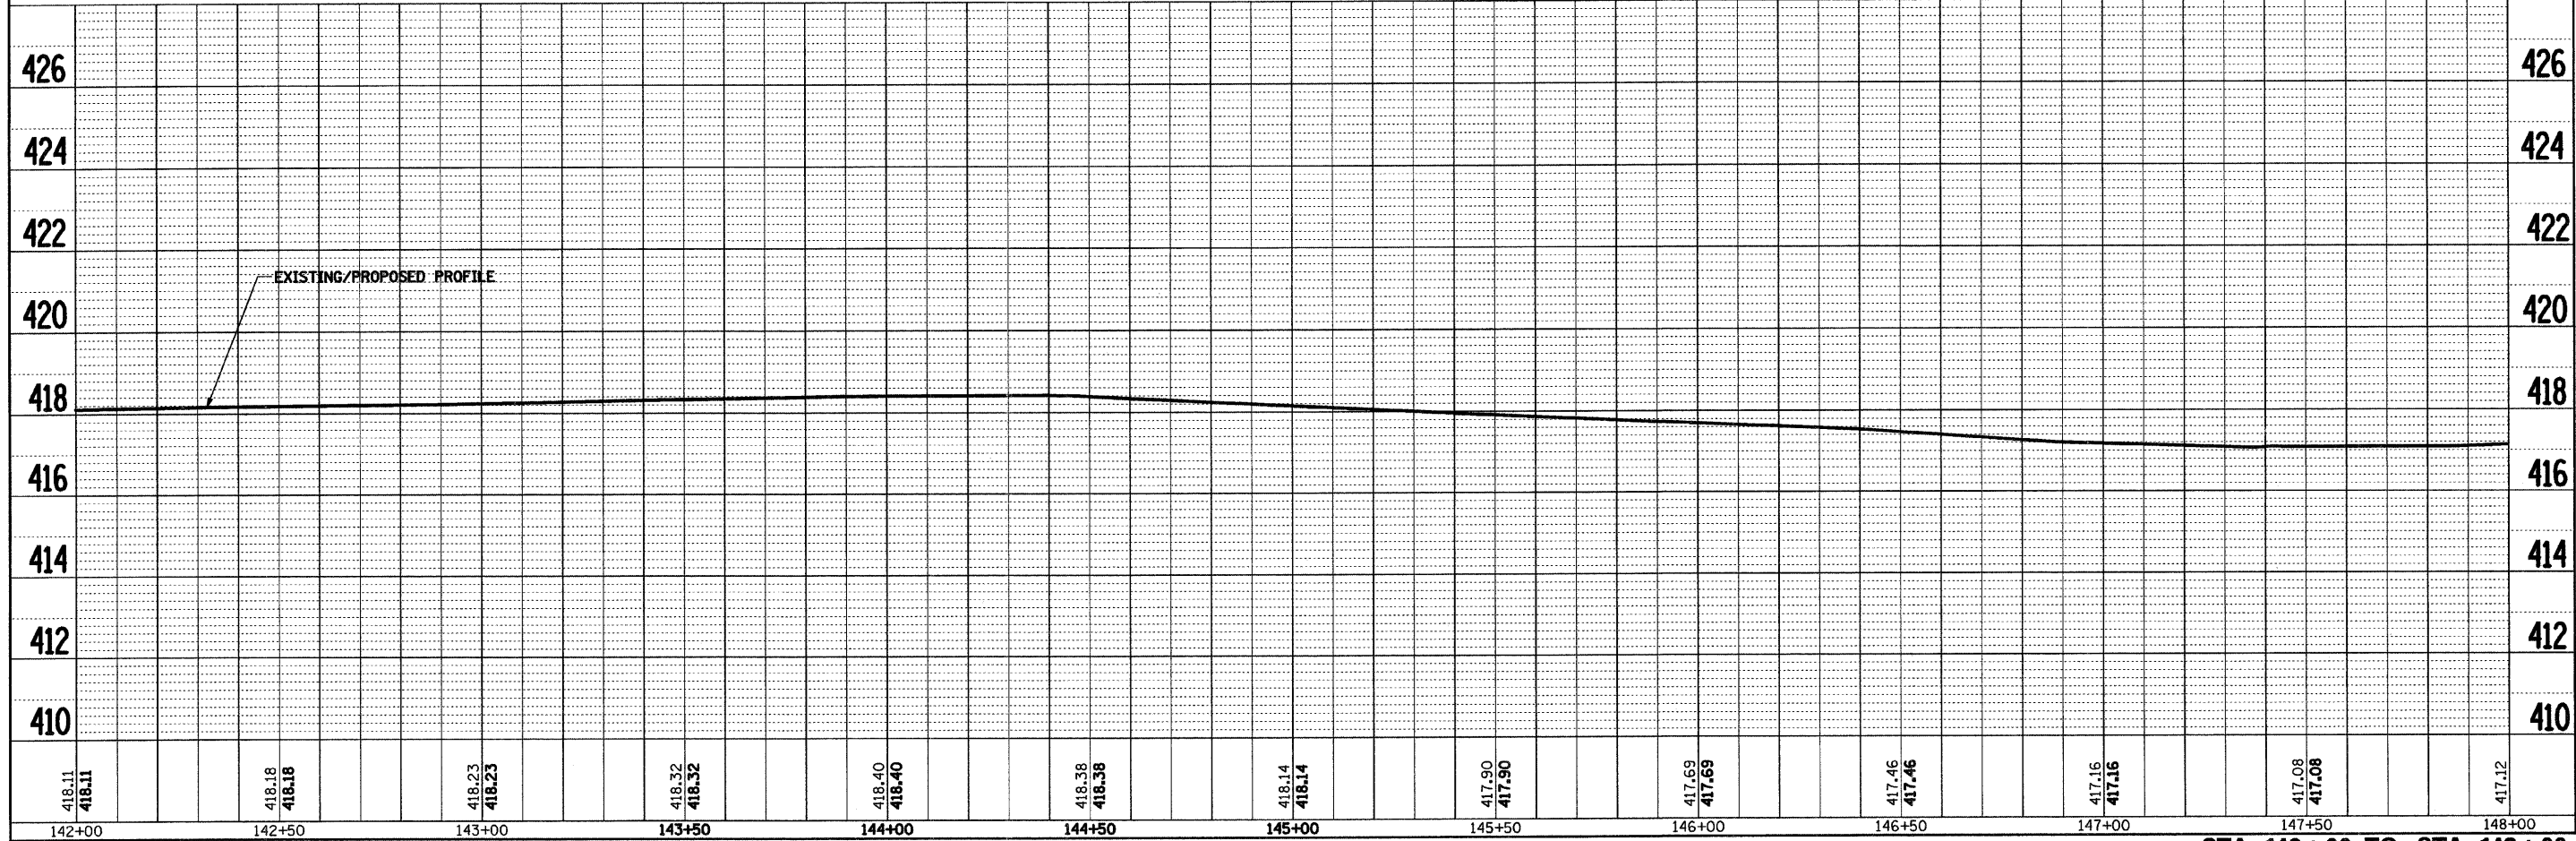

BM #8 STA 143+41.02, 30.89' RT.
IRON PIN SET ACROSS FROM
360 BRAKE BUILDING, EL 417.94

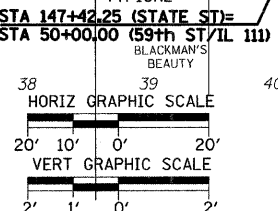

STA 142+00 TO STA 148+00