
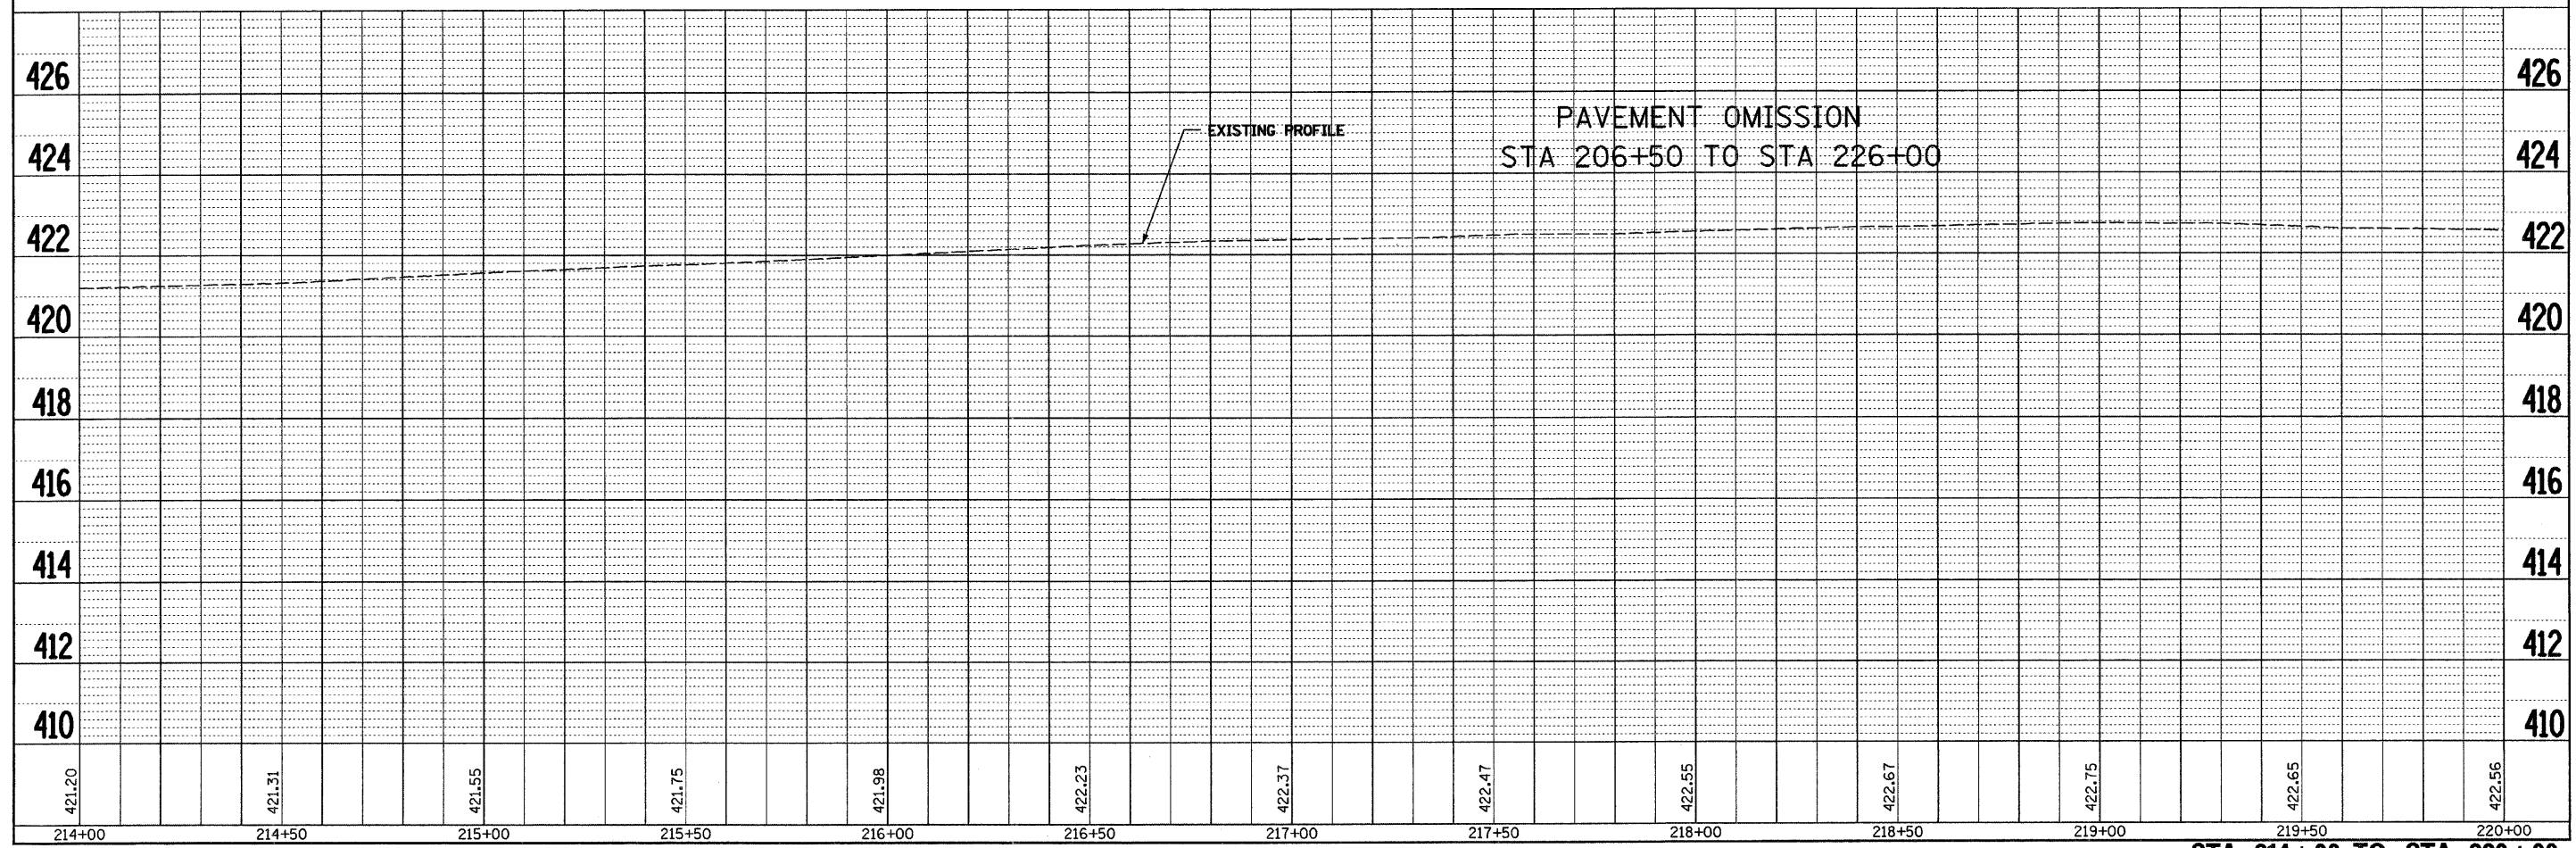
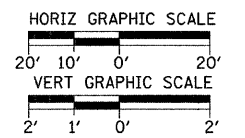


F.A.U. RTE.	SECTION	COUNTY	TOTAL SHEETS	SHEET NO.
9182	05-00186-07-PP	ST CLAIR	47	26
STA. 214+00		TO STA. 220+00		
FED. ROAD DIST. NO. 8		ILLINOIS FED. AID PROJECT		
CONTRACT NO. 97386				

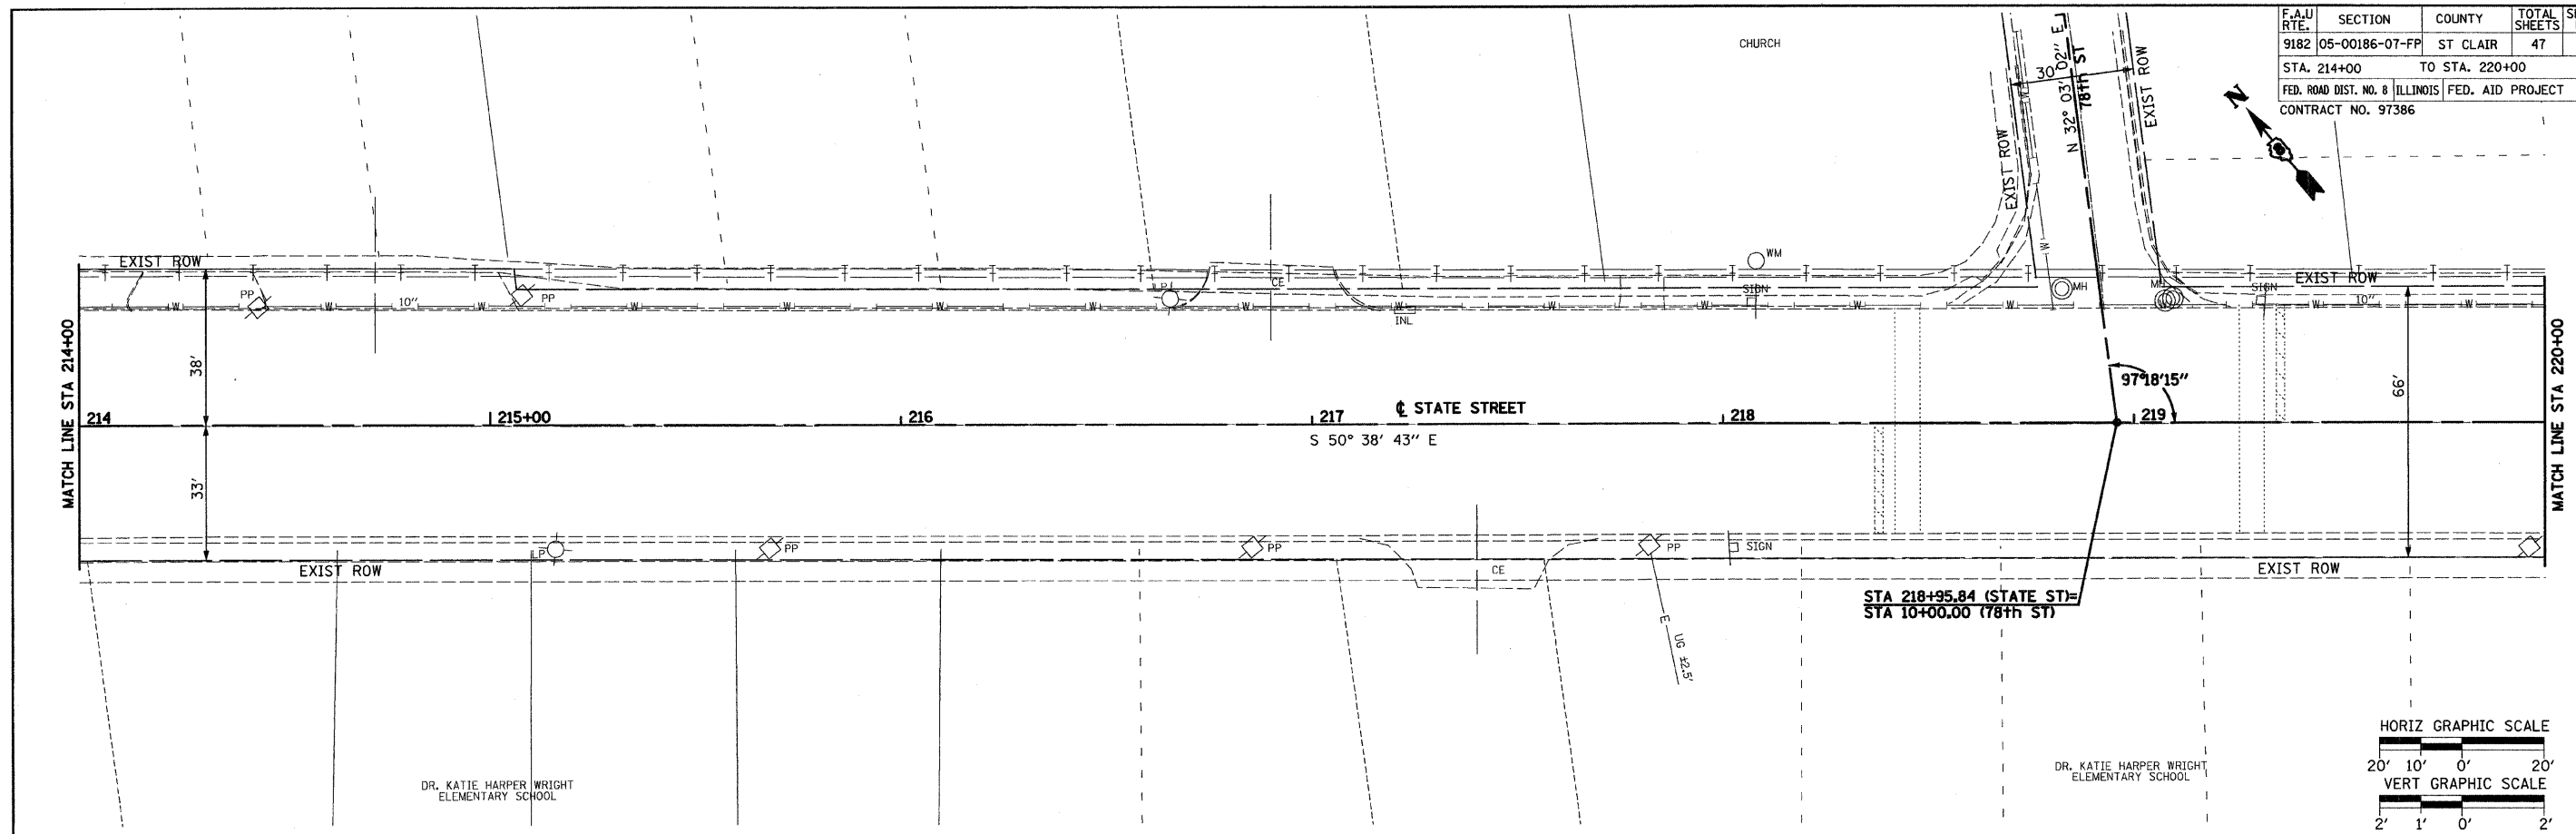

STA 214+00 TO STA 220+00