
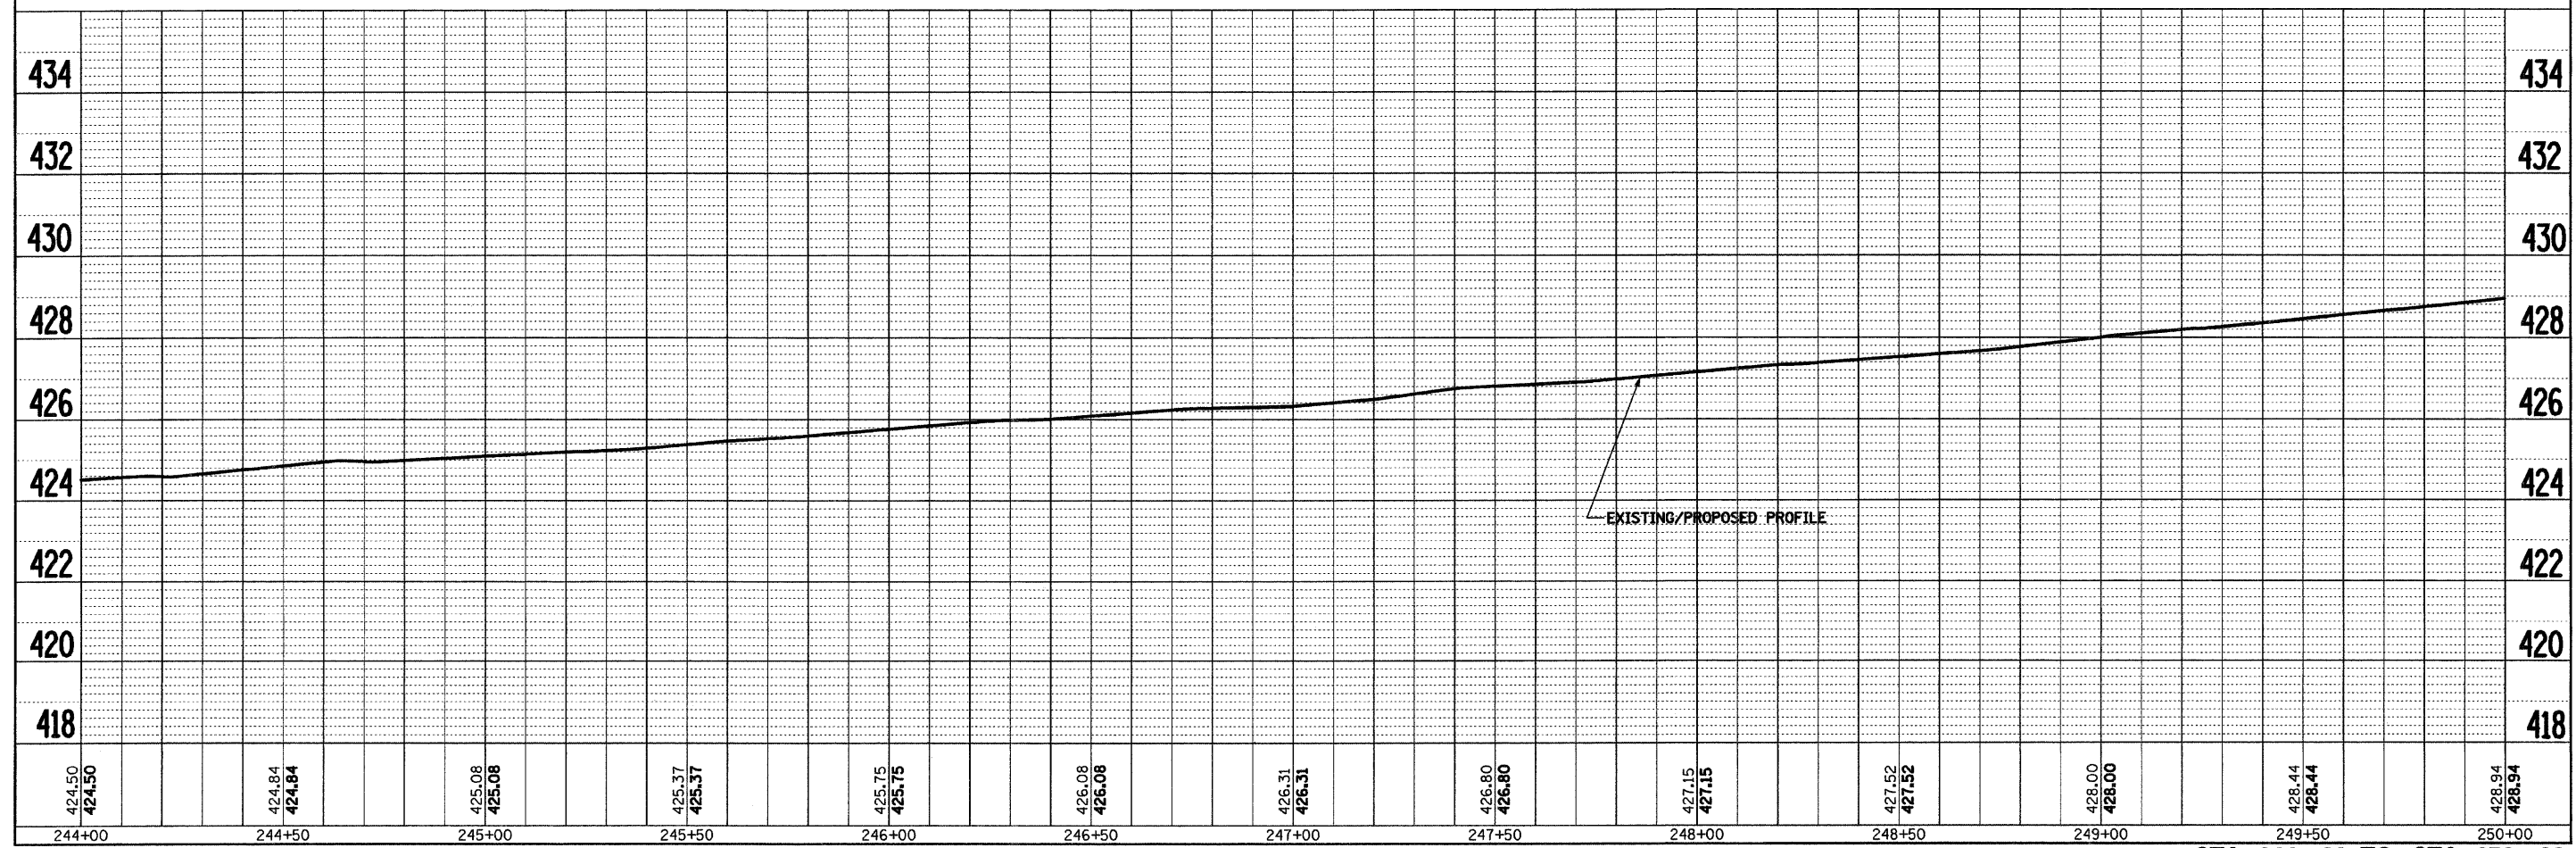


F.A.U. No.	SECTION	COUNTY	TOTAL SHEETS	SHEET NO.
9182	05-00186-07-FP	ST CLAIR	47	31
STA. 244+00		TO STA. 250+00		
FED. ROAD DIST. NO. 8		ILLINOIS	FED. AID PROJECT	
CONTRACT NO. 97386				

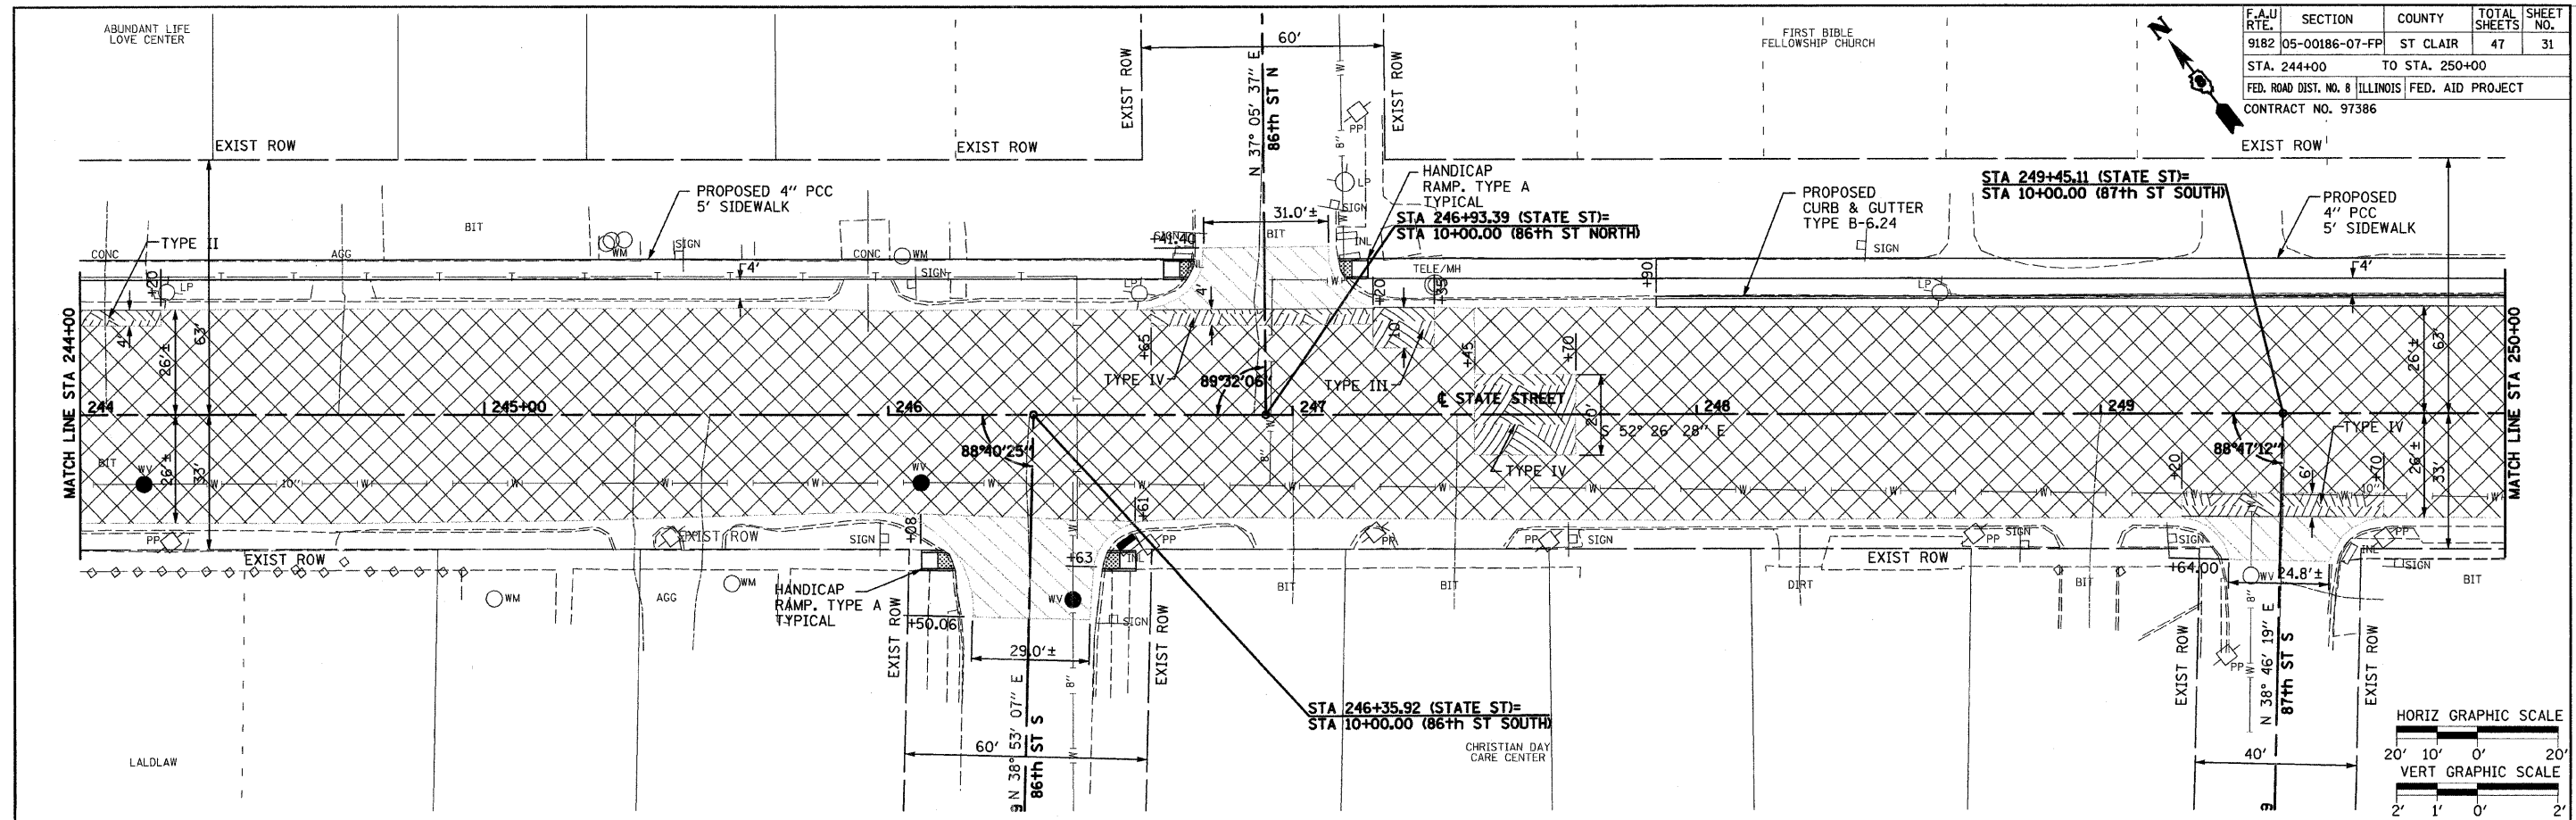

STA 244+00 TO STA 250+00

Vertical Curve Data Table

Station	244+00	244+50	245+00	245+50	246+00	246+50	247+00	247+50	248+00	248+50	249+00	249+50	250+00
Elevation	424.50	424.84	425.08	425.37	425.75	426.08	426.31	426.80	427.15	427.52	428.00	428.44	428.94