
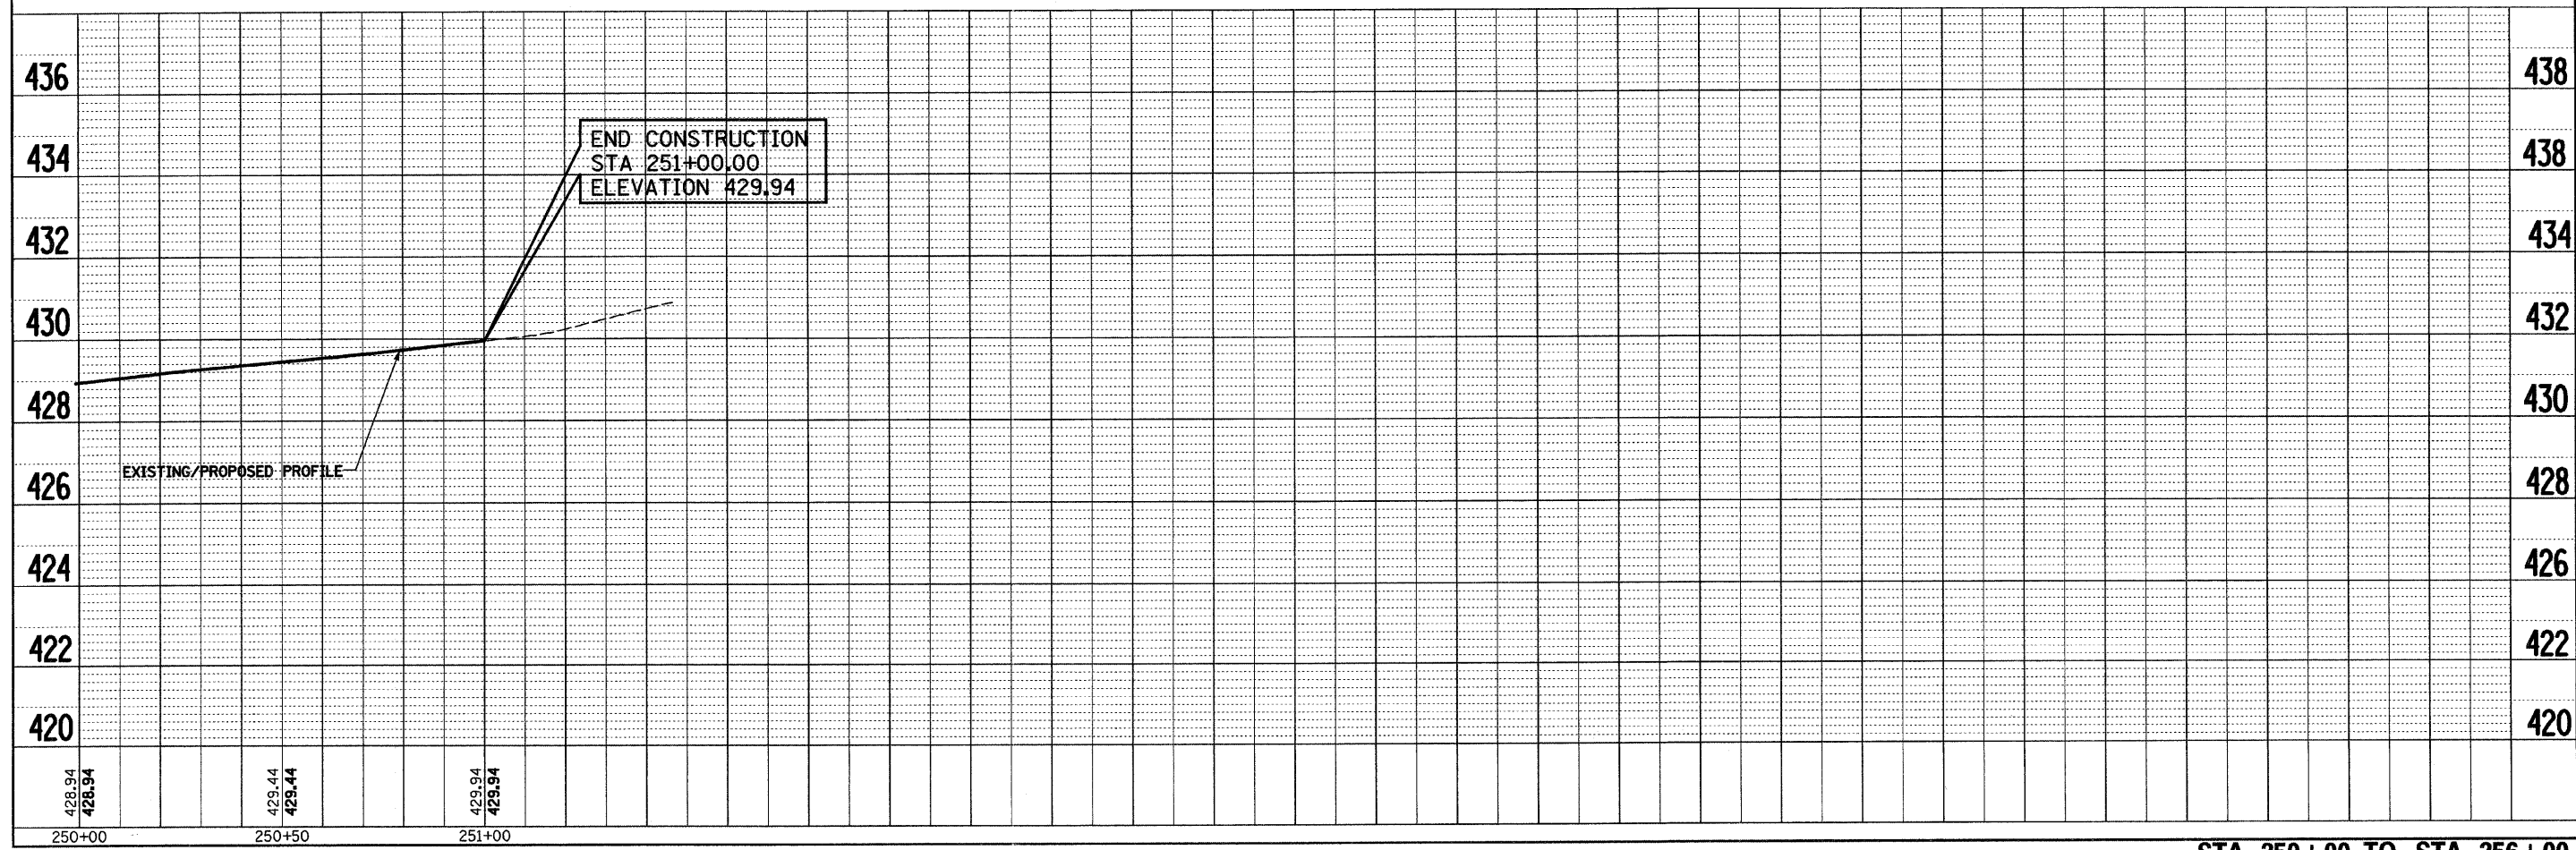
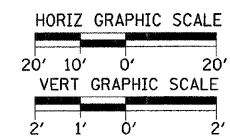


F.A.U. RTE.	SECTION	COUNTY	TOTAL SHEETS	SHEET NO.
9182	05-00186-07-FF	ST CLAIR	47	32
STA. 250+00		TO STA. 256+00		
FED. ROAD DIST. NO. 8 ILLINOIS FED. AID PROJECT				
CONTRACT NO. 97386				

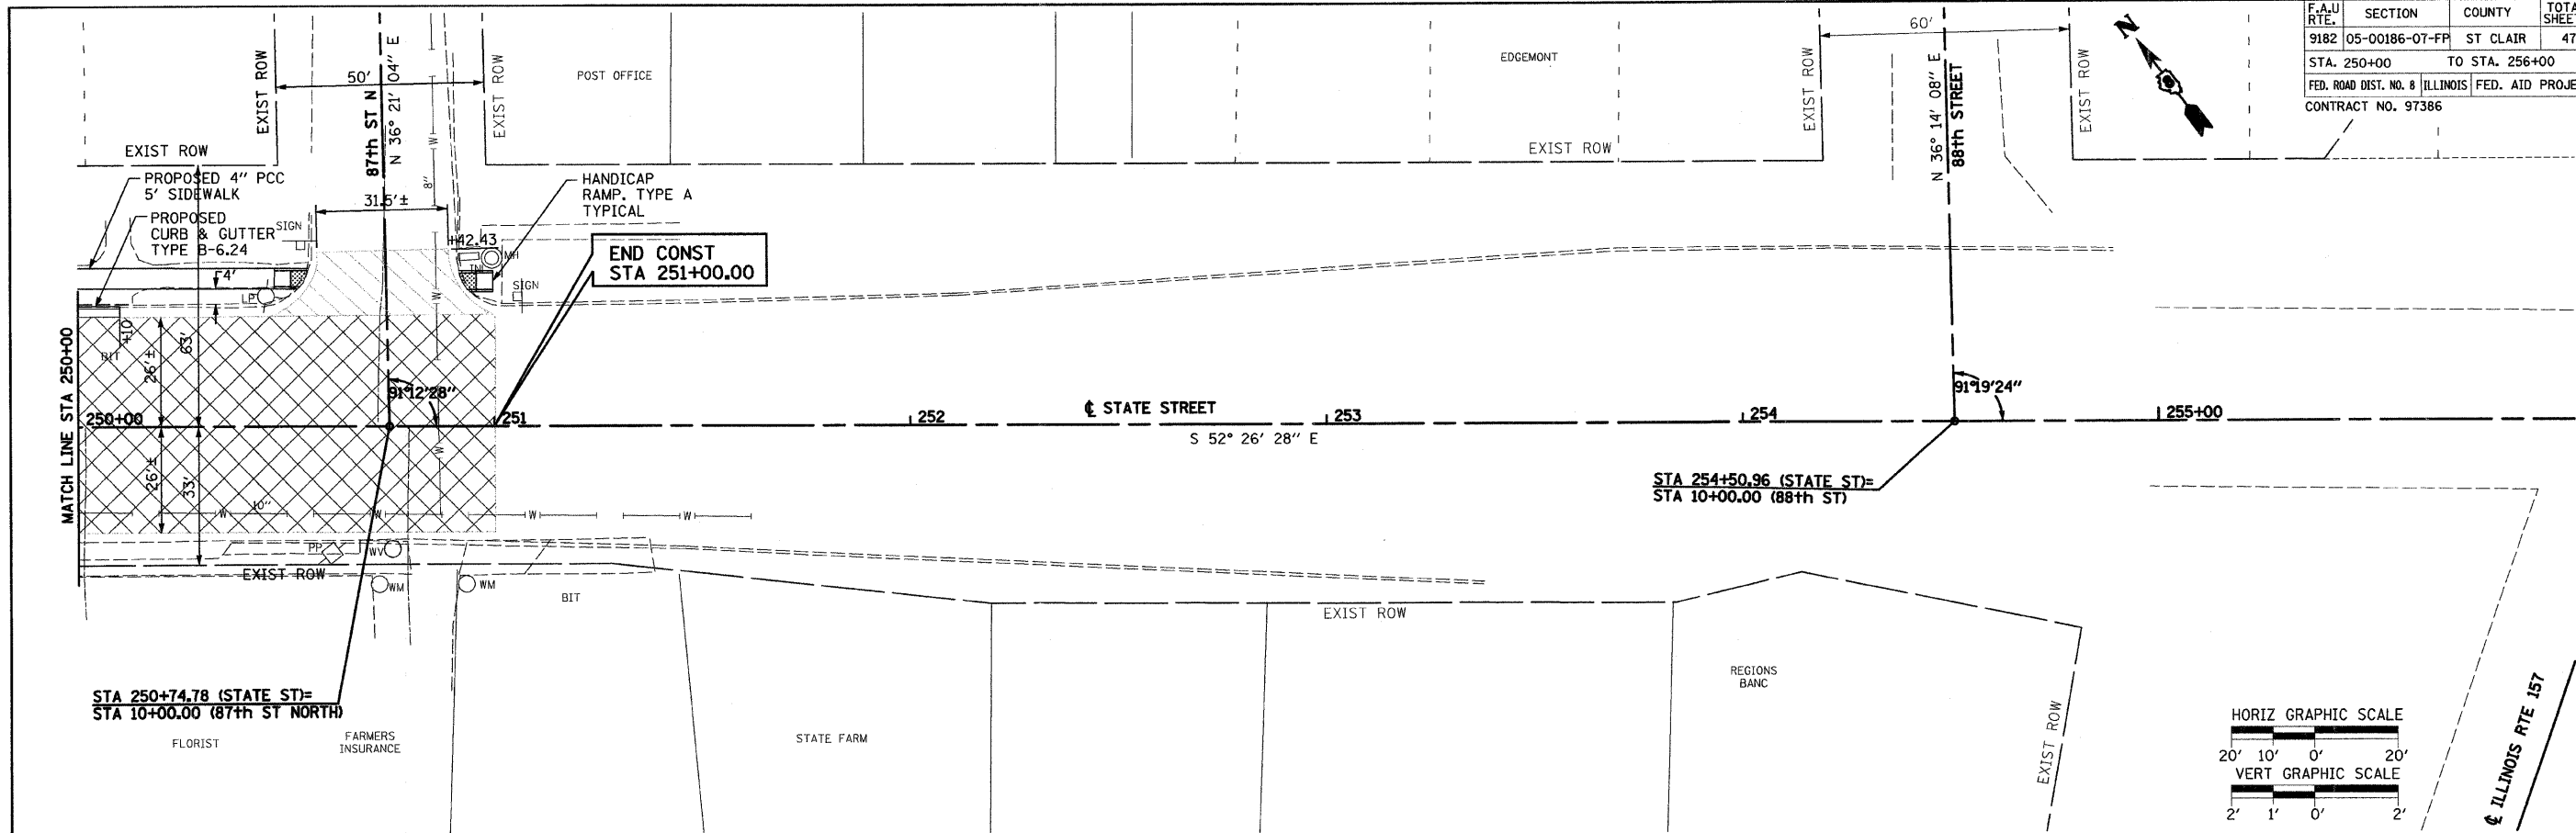

STA 250+00 TO STA 256+00