
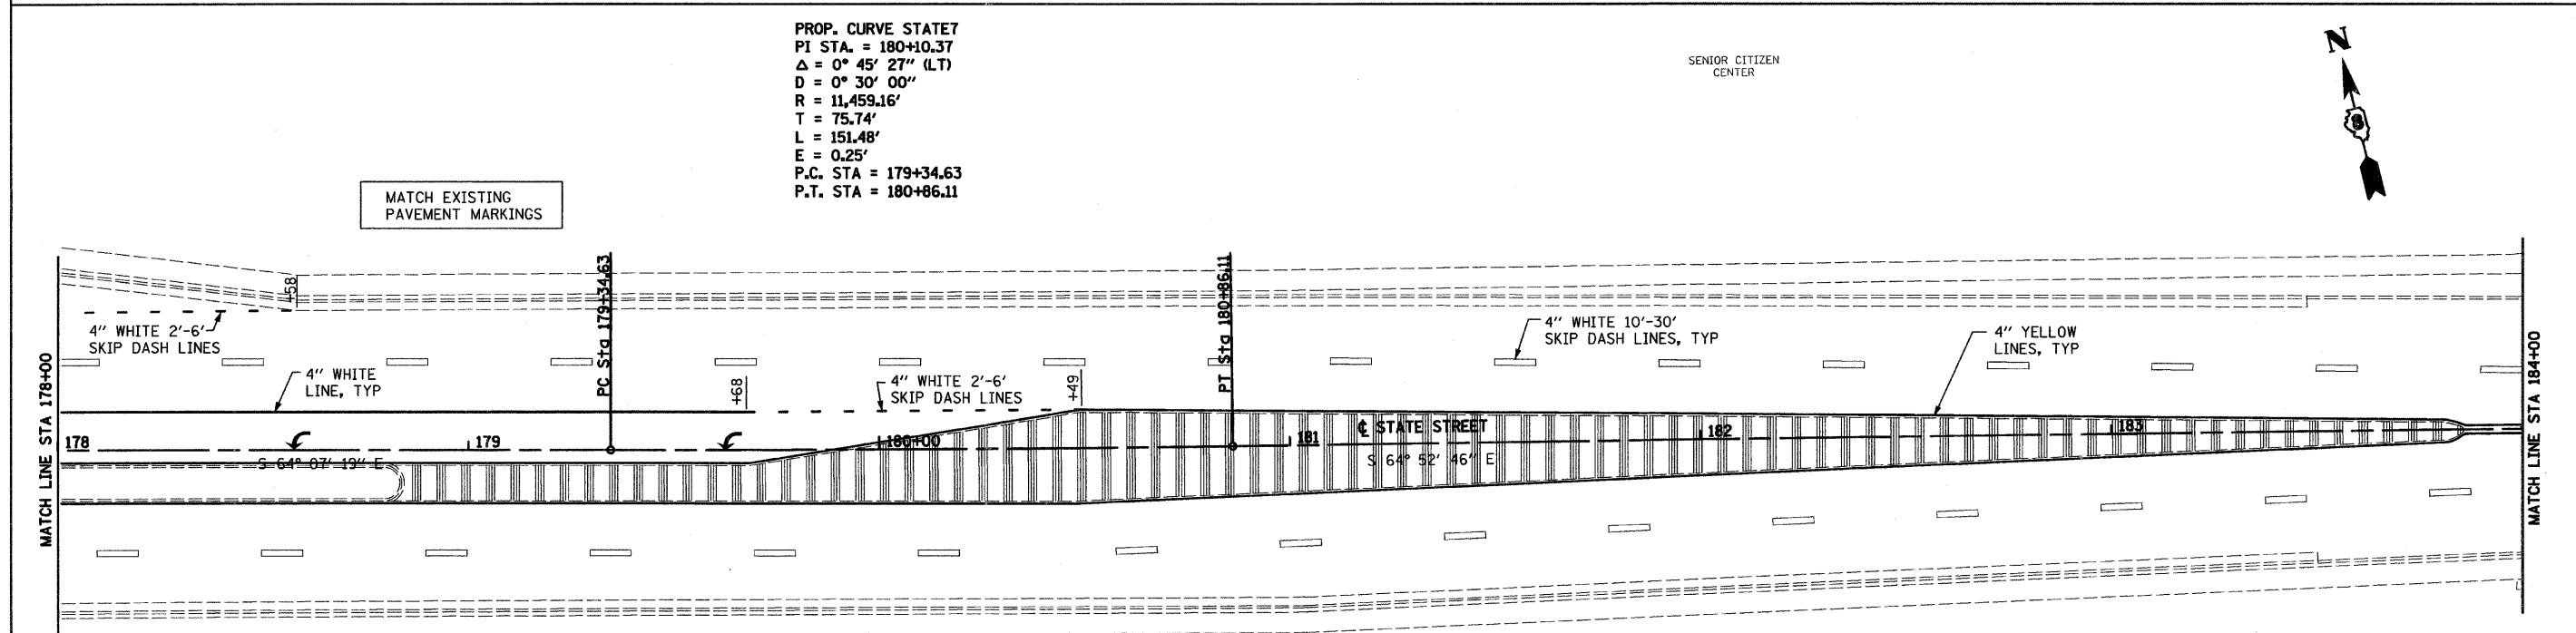


F.A.U. RTE.	SECTION	COUNTY	TOTAL SHEETS	SHEET NO.
9182	05-00186-07-FP	ST CLAIR	47	39
STA.		TO STA.		
FED. ROAD DIST. 8		ILLINOIS FED AID PROJECT		
CONTRACT NO. 97386				

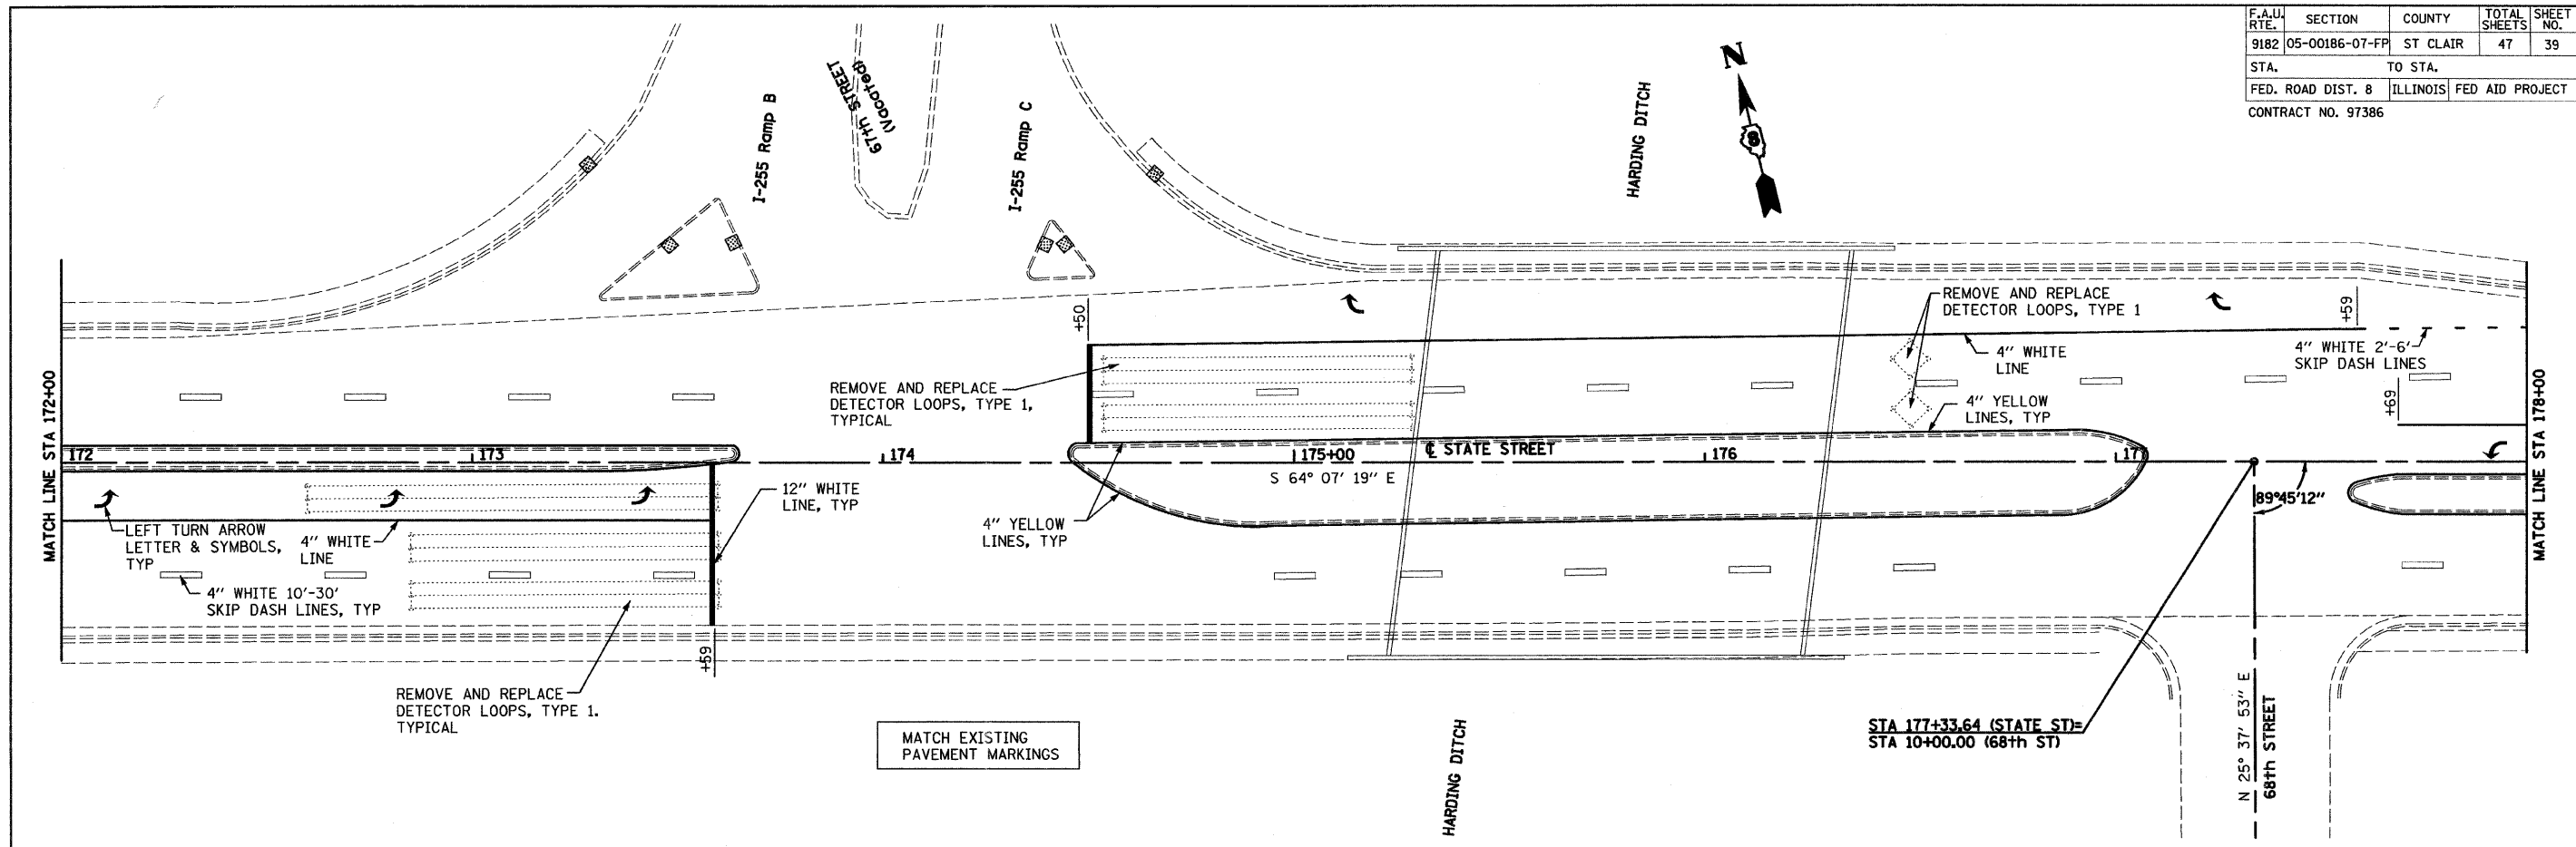

CITY OF EAST ST. LOUIS

## PAVEMENT MARKING PLAN

GRAPHIC SCALE

SCALE: VERT. \_\_\_\_\_  
HORIZ. \_\_\_\_\_

DATE: 05/28/09

DRAWN BY: UJ  
CHECKED BY: JJC

D:\pavmark\07.dgn 5/27/2009 4:58:36 PM