

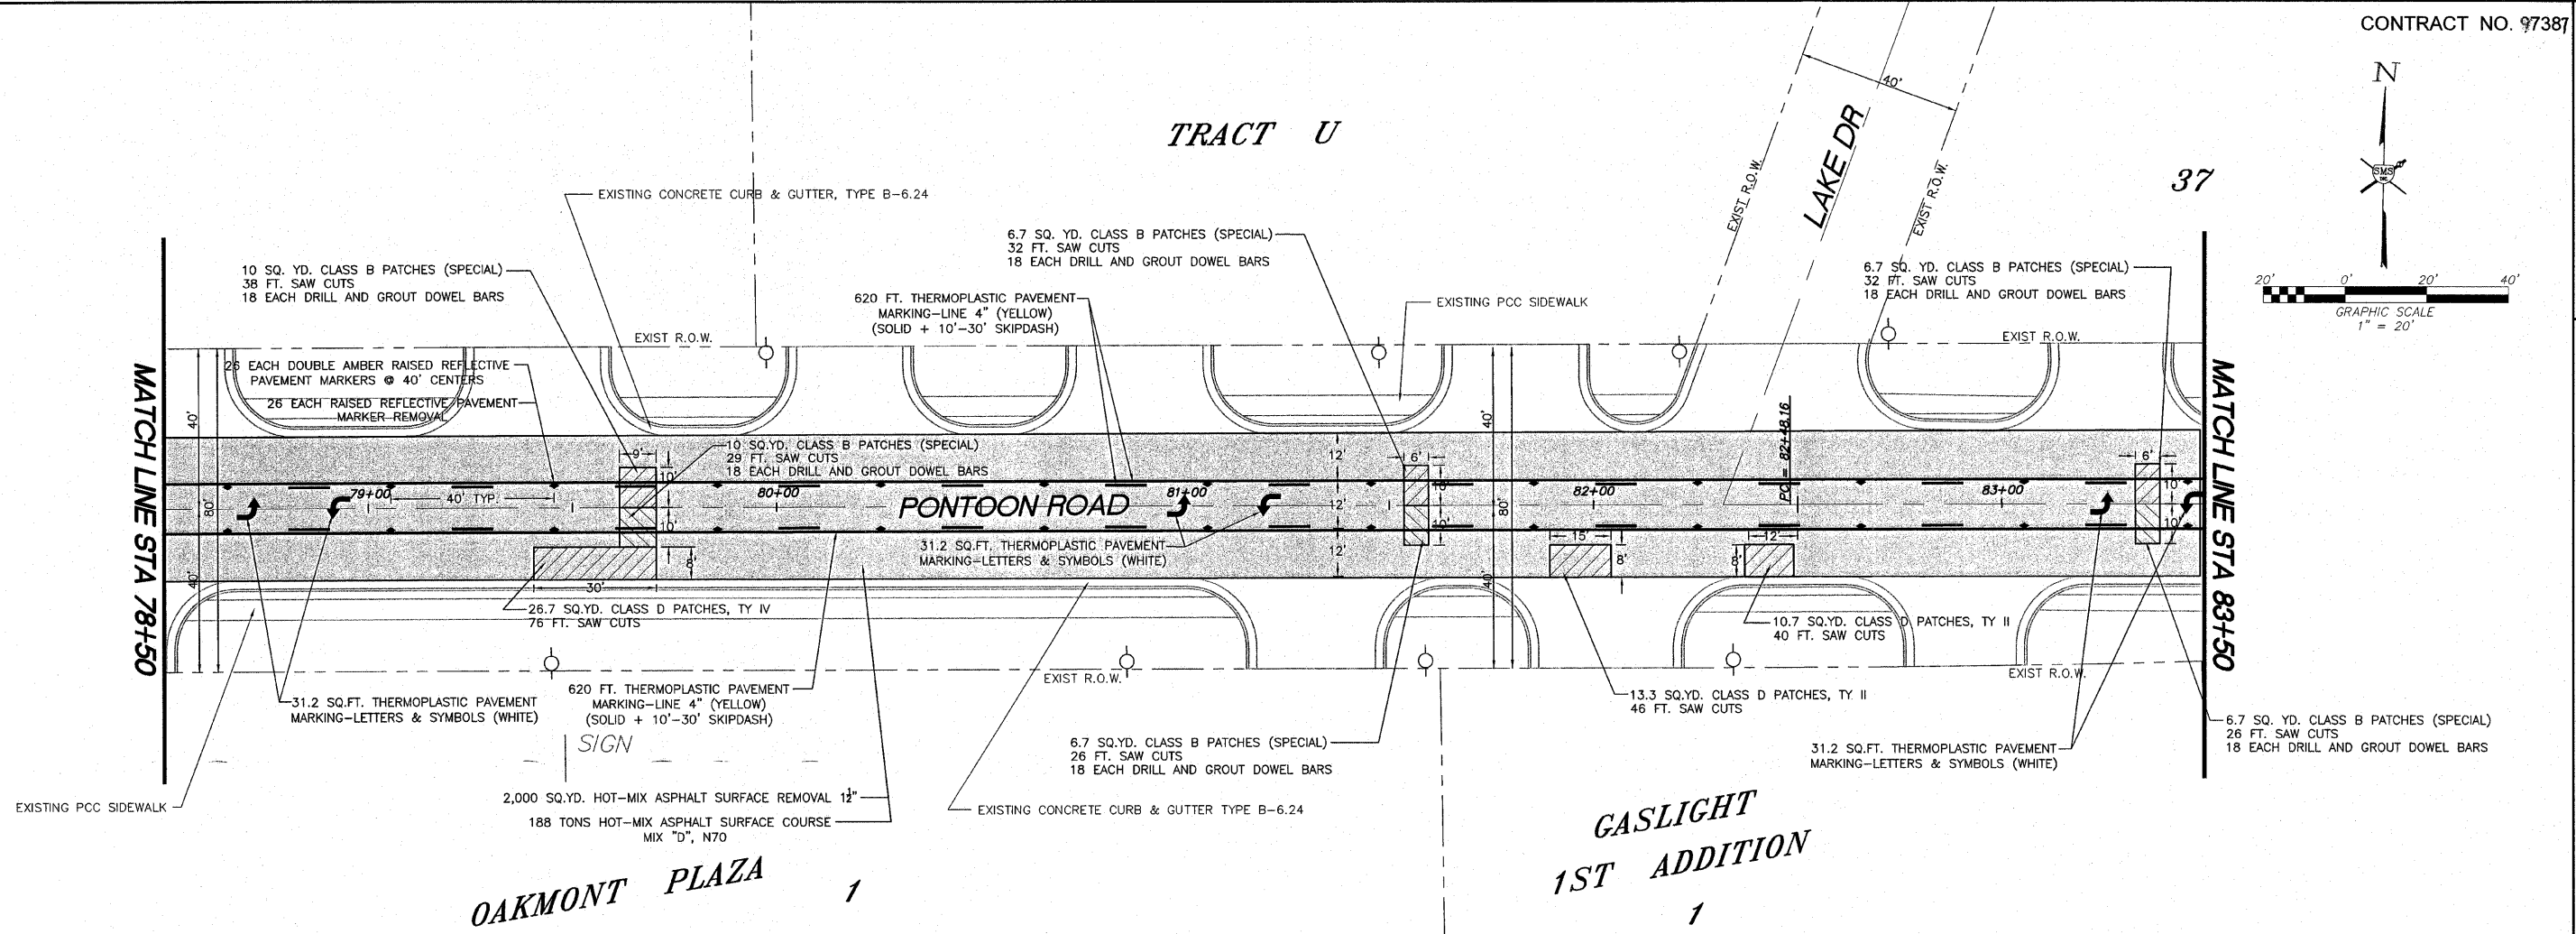
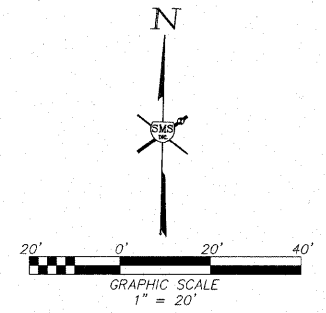


TRACT U

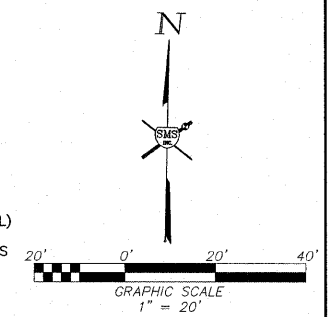

REVISIONS

SMS ENGINEERS
 Sheppard, Morgan & Schwaab, Inc.
 CONSULTING ENGINEERS AND LAND SURVEYORS
 215 Market Street, P.O. Box E, Alton, IL 62002-6785, E-mail: sms@smse.com
 10 Central Indiana Drive Suite 3, Grmaha, IN, 46040, 618877-8700, E-mail: smsp@smse.com

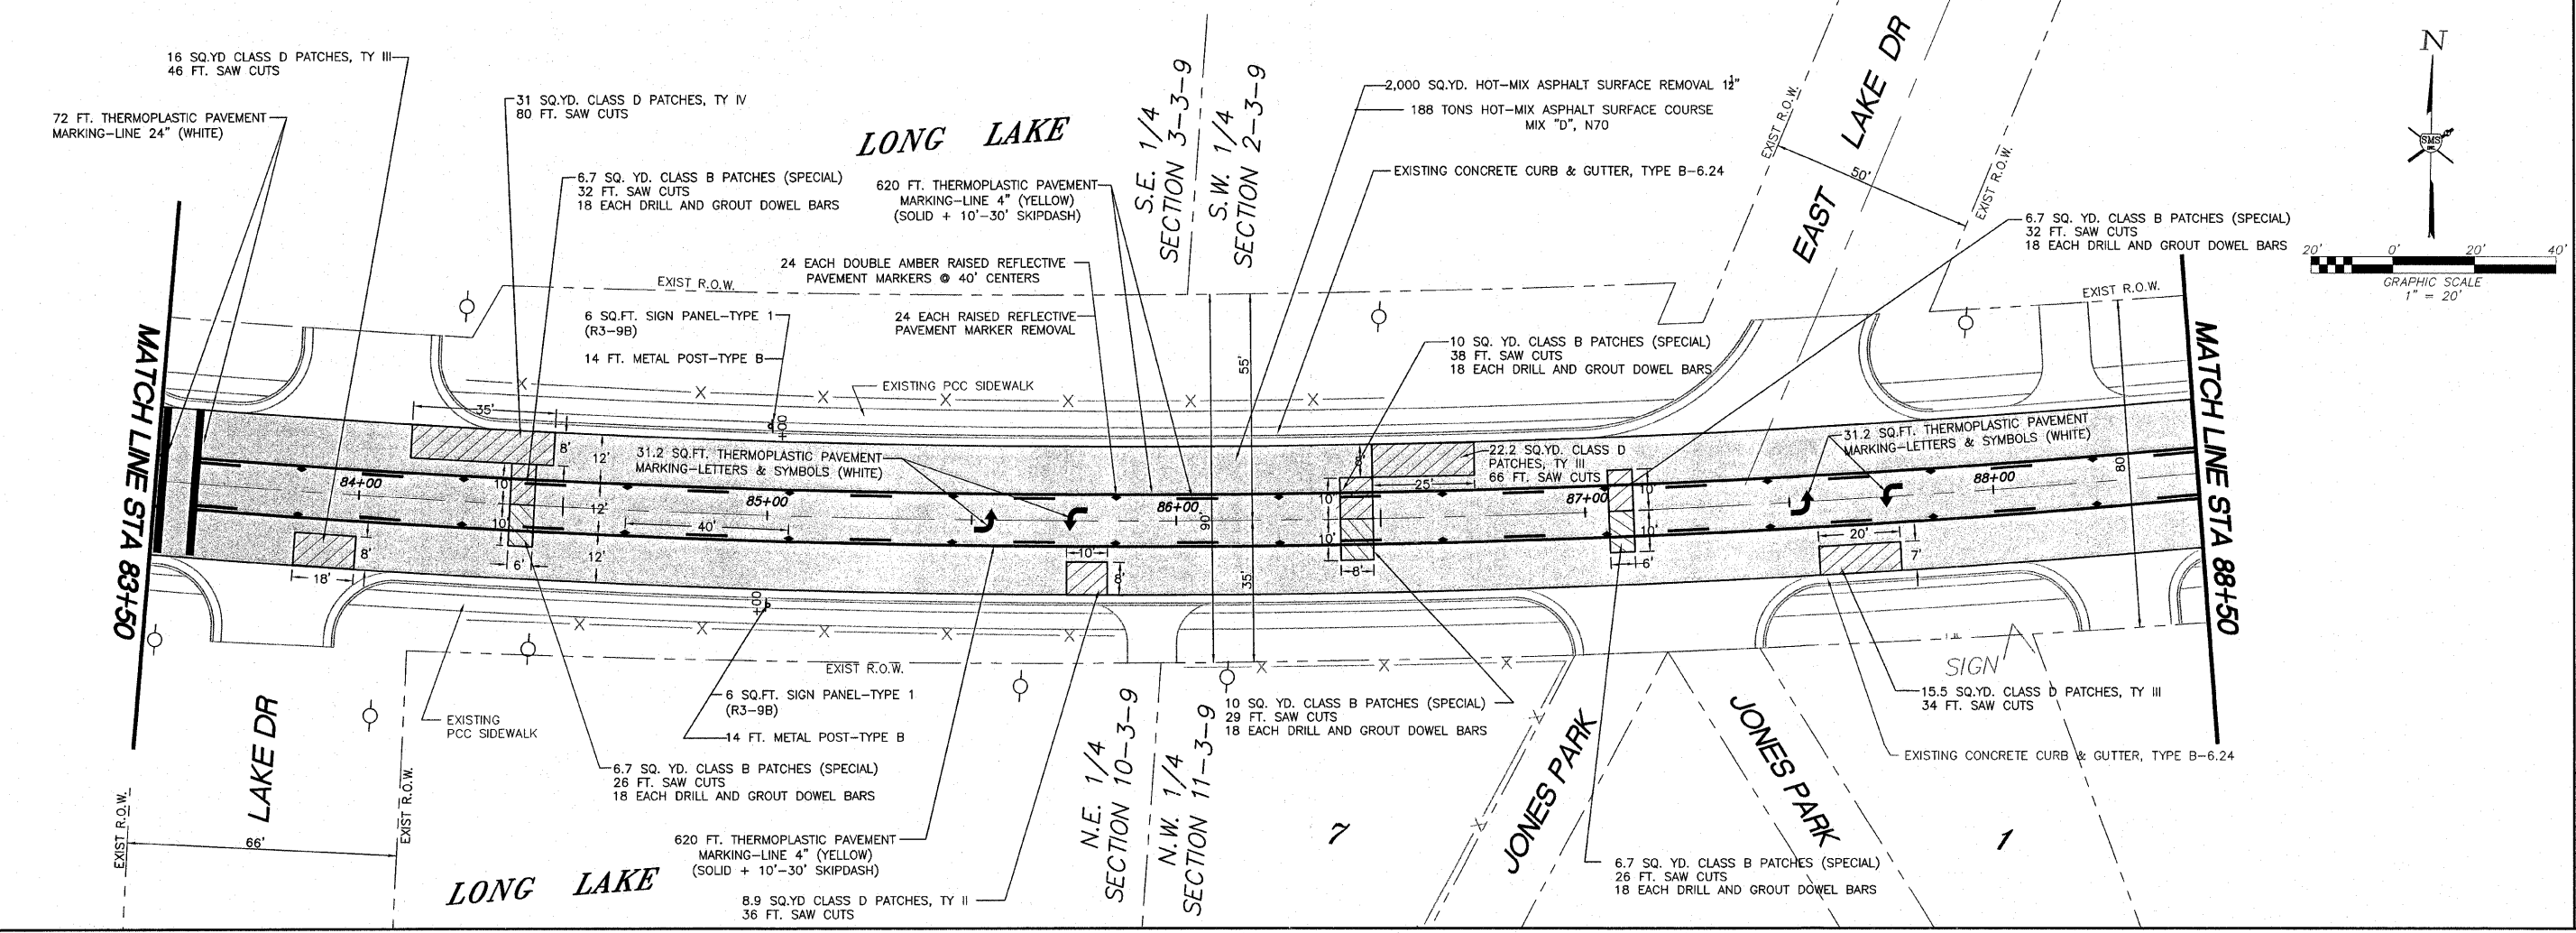

VILLAGE OF PONTON BEACH
 PONTON ROAD RESURFACING PROJECT
 SECTION 09-00006-01-RS
 PLAN SHEET

OVERLAY PPT.DWG	PG.
REF. BK.	JOB NO. 266059
DSN. BY: JHH	DWN. BY: JHH
CHK. BY: JHH	DATE: FEBRUARY, 2009
SCALE: 1"=20'	SHEET 4 OF 5